


DATE	
BY	
FINAL SURVEY	
SURVEYED	
PLOTTED	
NOTE BOOK	
AREAS CHECKED	
NO.	

DATE	
BY	
ORIGINAL SURVEY	
SURVEYED	
PLOTTED	
NOTE BOOK	
AREAS CHECKED	
NO.	

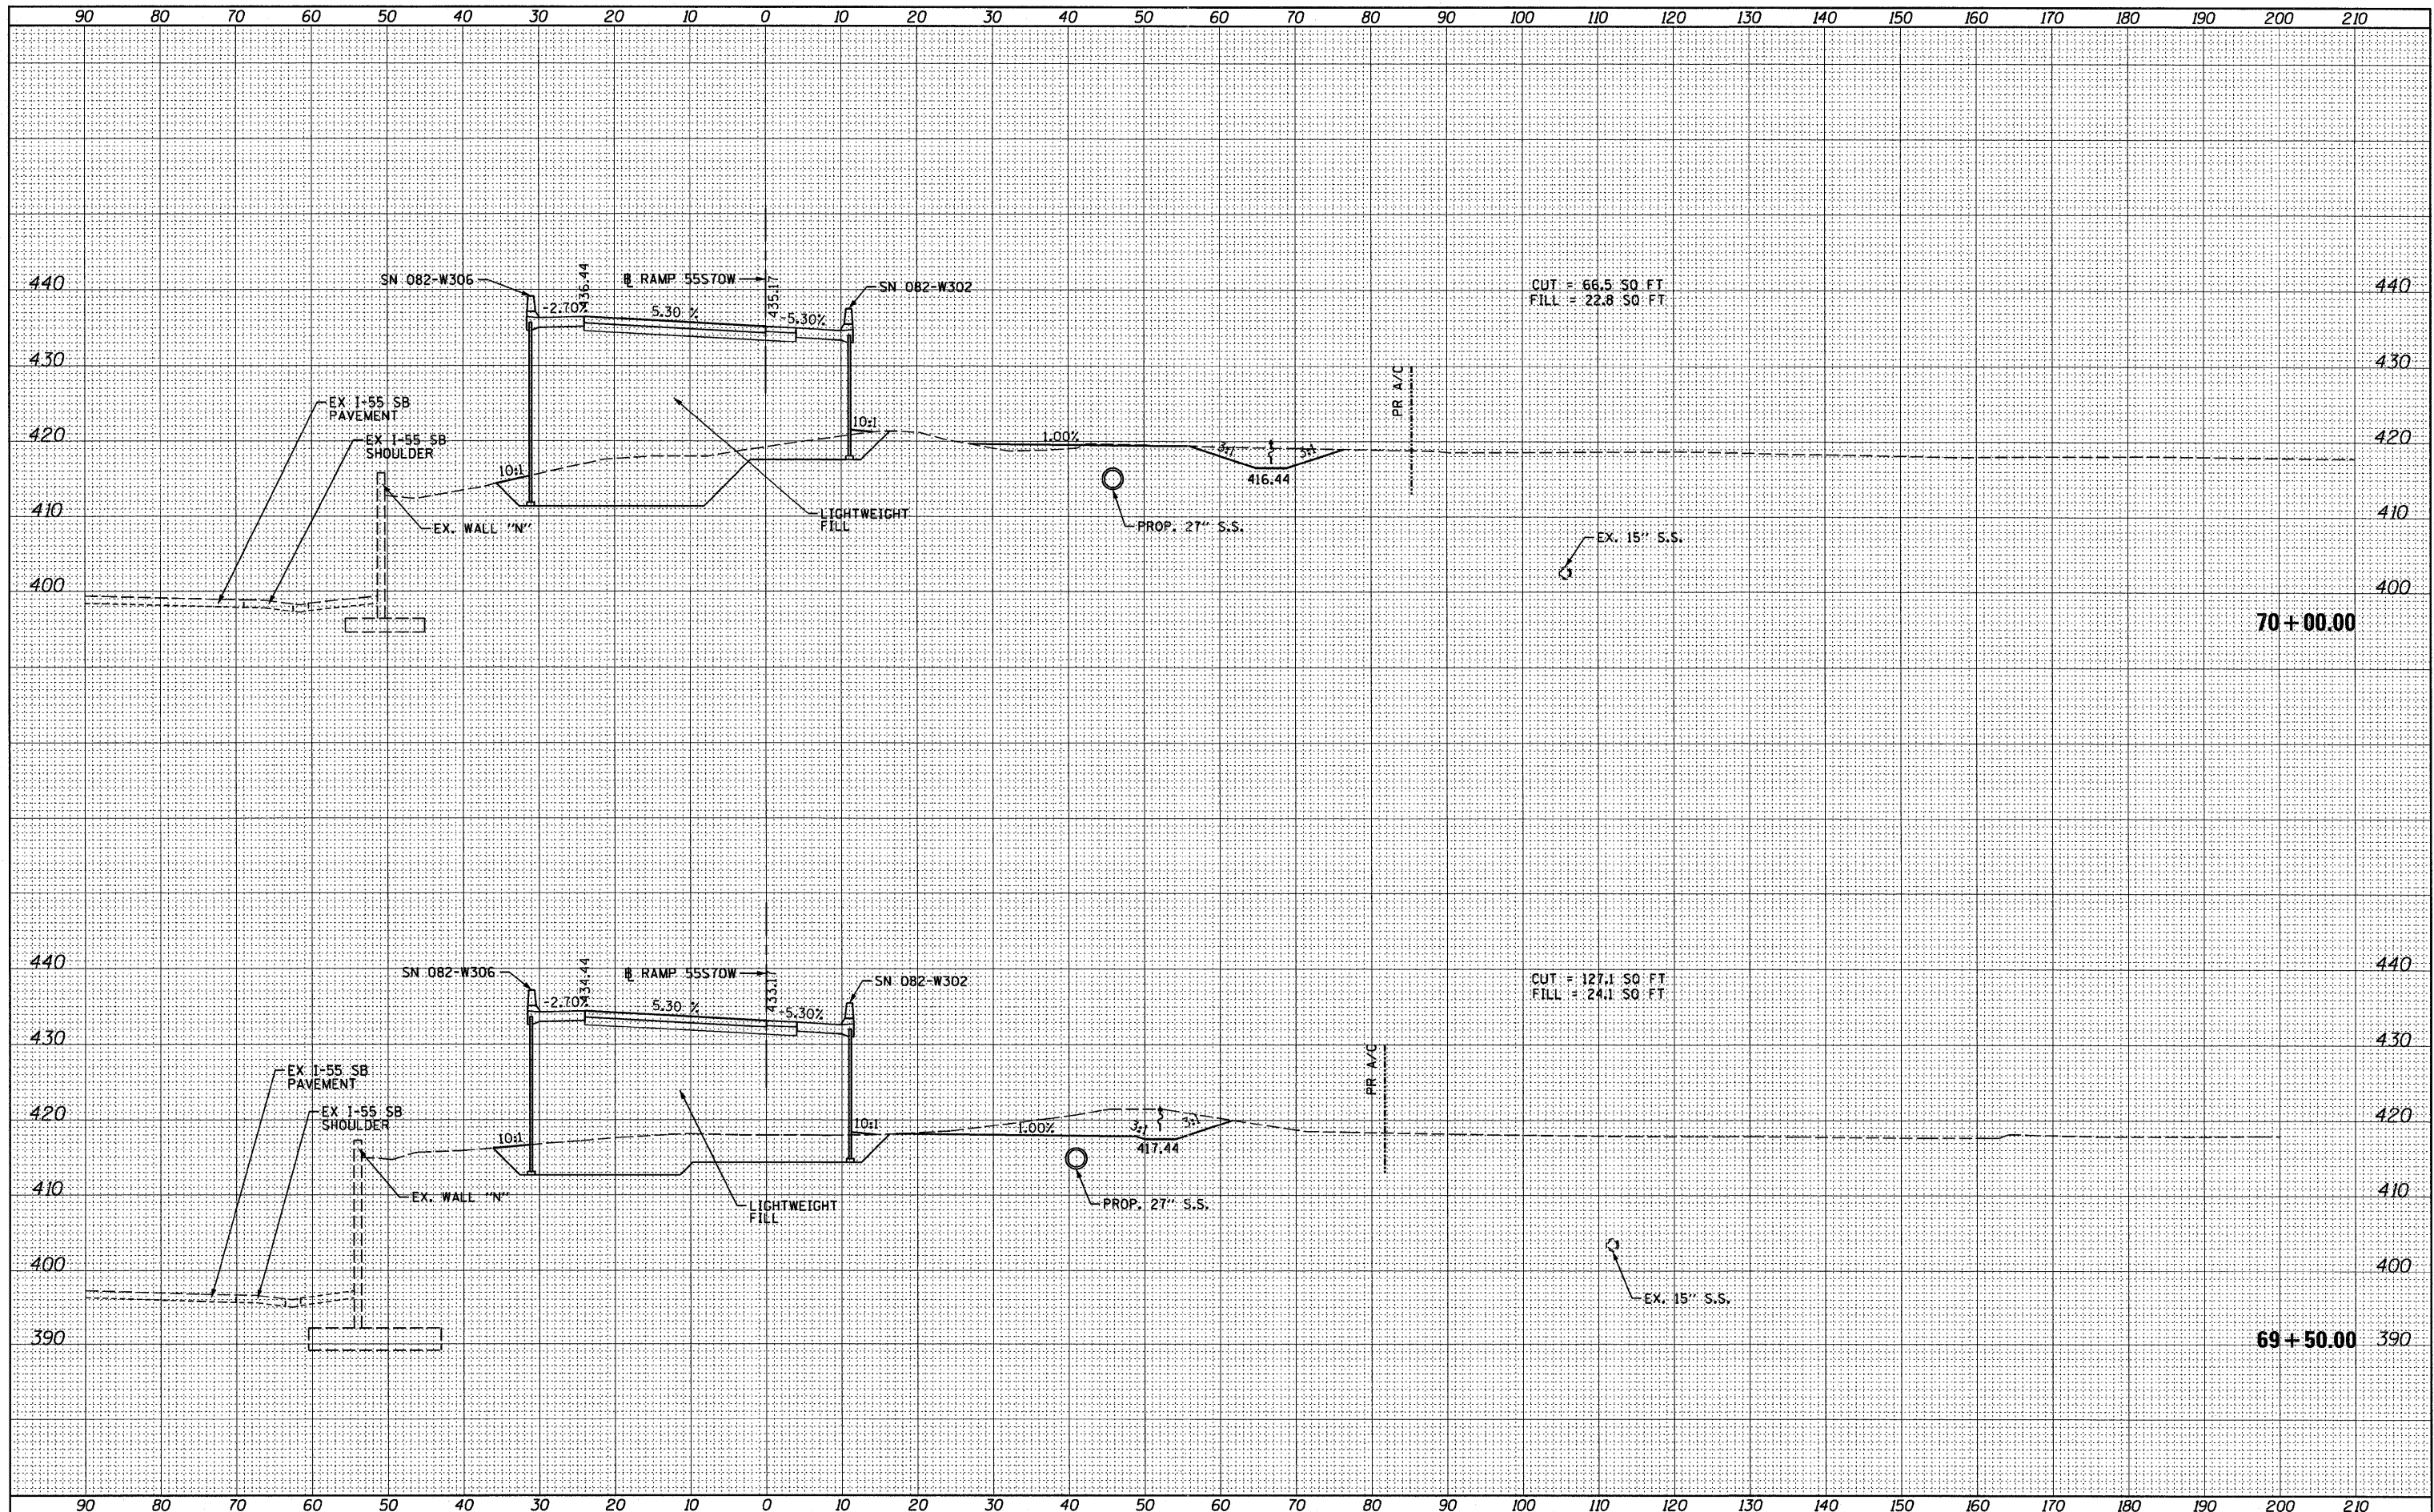

FILE NAME = P:\P60046609\1000\_Geopak\76C75\X5-Sheets\08TR-76C75-x5sht-55S70W.dgn

USER NAME = Henaoc  
 PLLOT SCALE = 28.0000' / in.  
 PLOT DATE = #DATE#

DESIGNED - CRH  
 DRAWN - CRH  
 CHECKED - DBM  
 DATE - 3-18-11

REVISED -  
 REVISED -  
 REVISED -  
 REVISED -

**STATE OF ILLINOIS  
 DEPARTMENT OF TRANSPORTATION**

**CROSS SECTIONS - RAMP 55S70W**

SCALE: 1" = 10' SHEET NO. 12 OF 18 SHEETS STA. 69+50.00 TO STA. 70+00.00

F.A. RTE. 70	SECTION 82-1-B-1	COUNTY ST. CLAIR	TOTAL SHEETS 319	SHEET NO. 303
FED. ROAD DIST. NO. ILLINOIS FED. AID PROJECT			CONTRACT NO. 76C75	