


DATE	
BY	
FINAL SURVEY	
SURVEYED	
PLOTTED	
NOTE BOOK	
AREAS	
CHECKED	
NO.	

DATE	
BY	
ORIGINAL SURVEY	
SURVEYED	
PLOTTED	
NOTE BOOK	
AREAS	
CHECKED	
NO.	

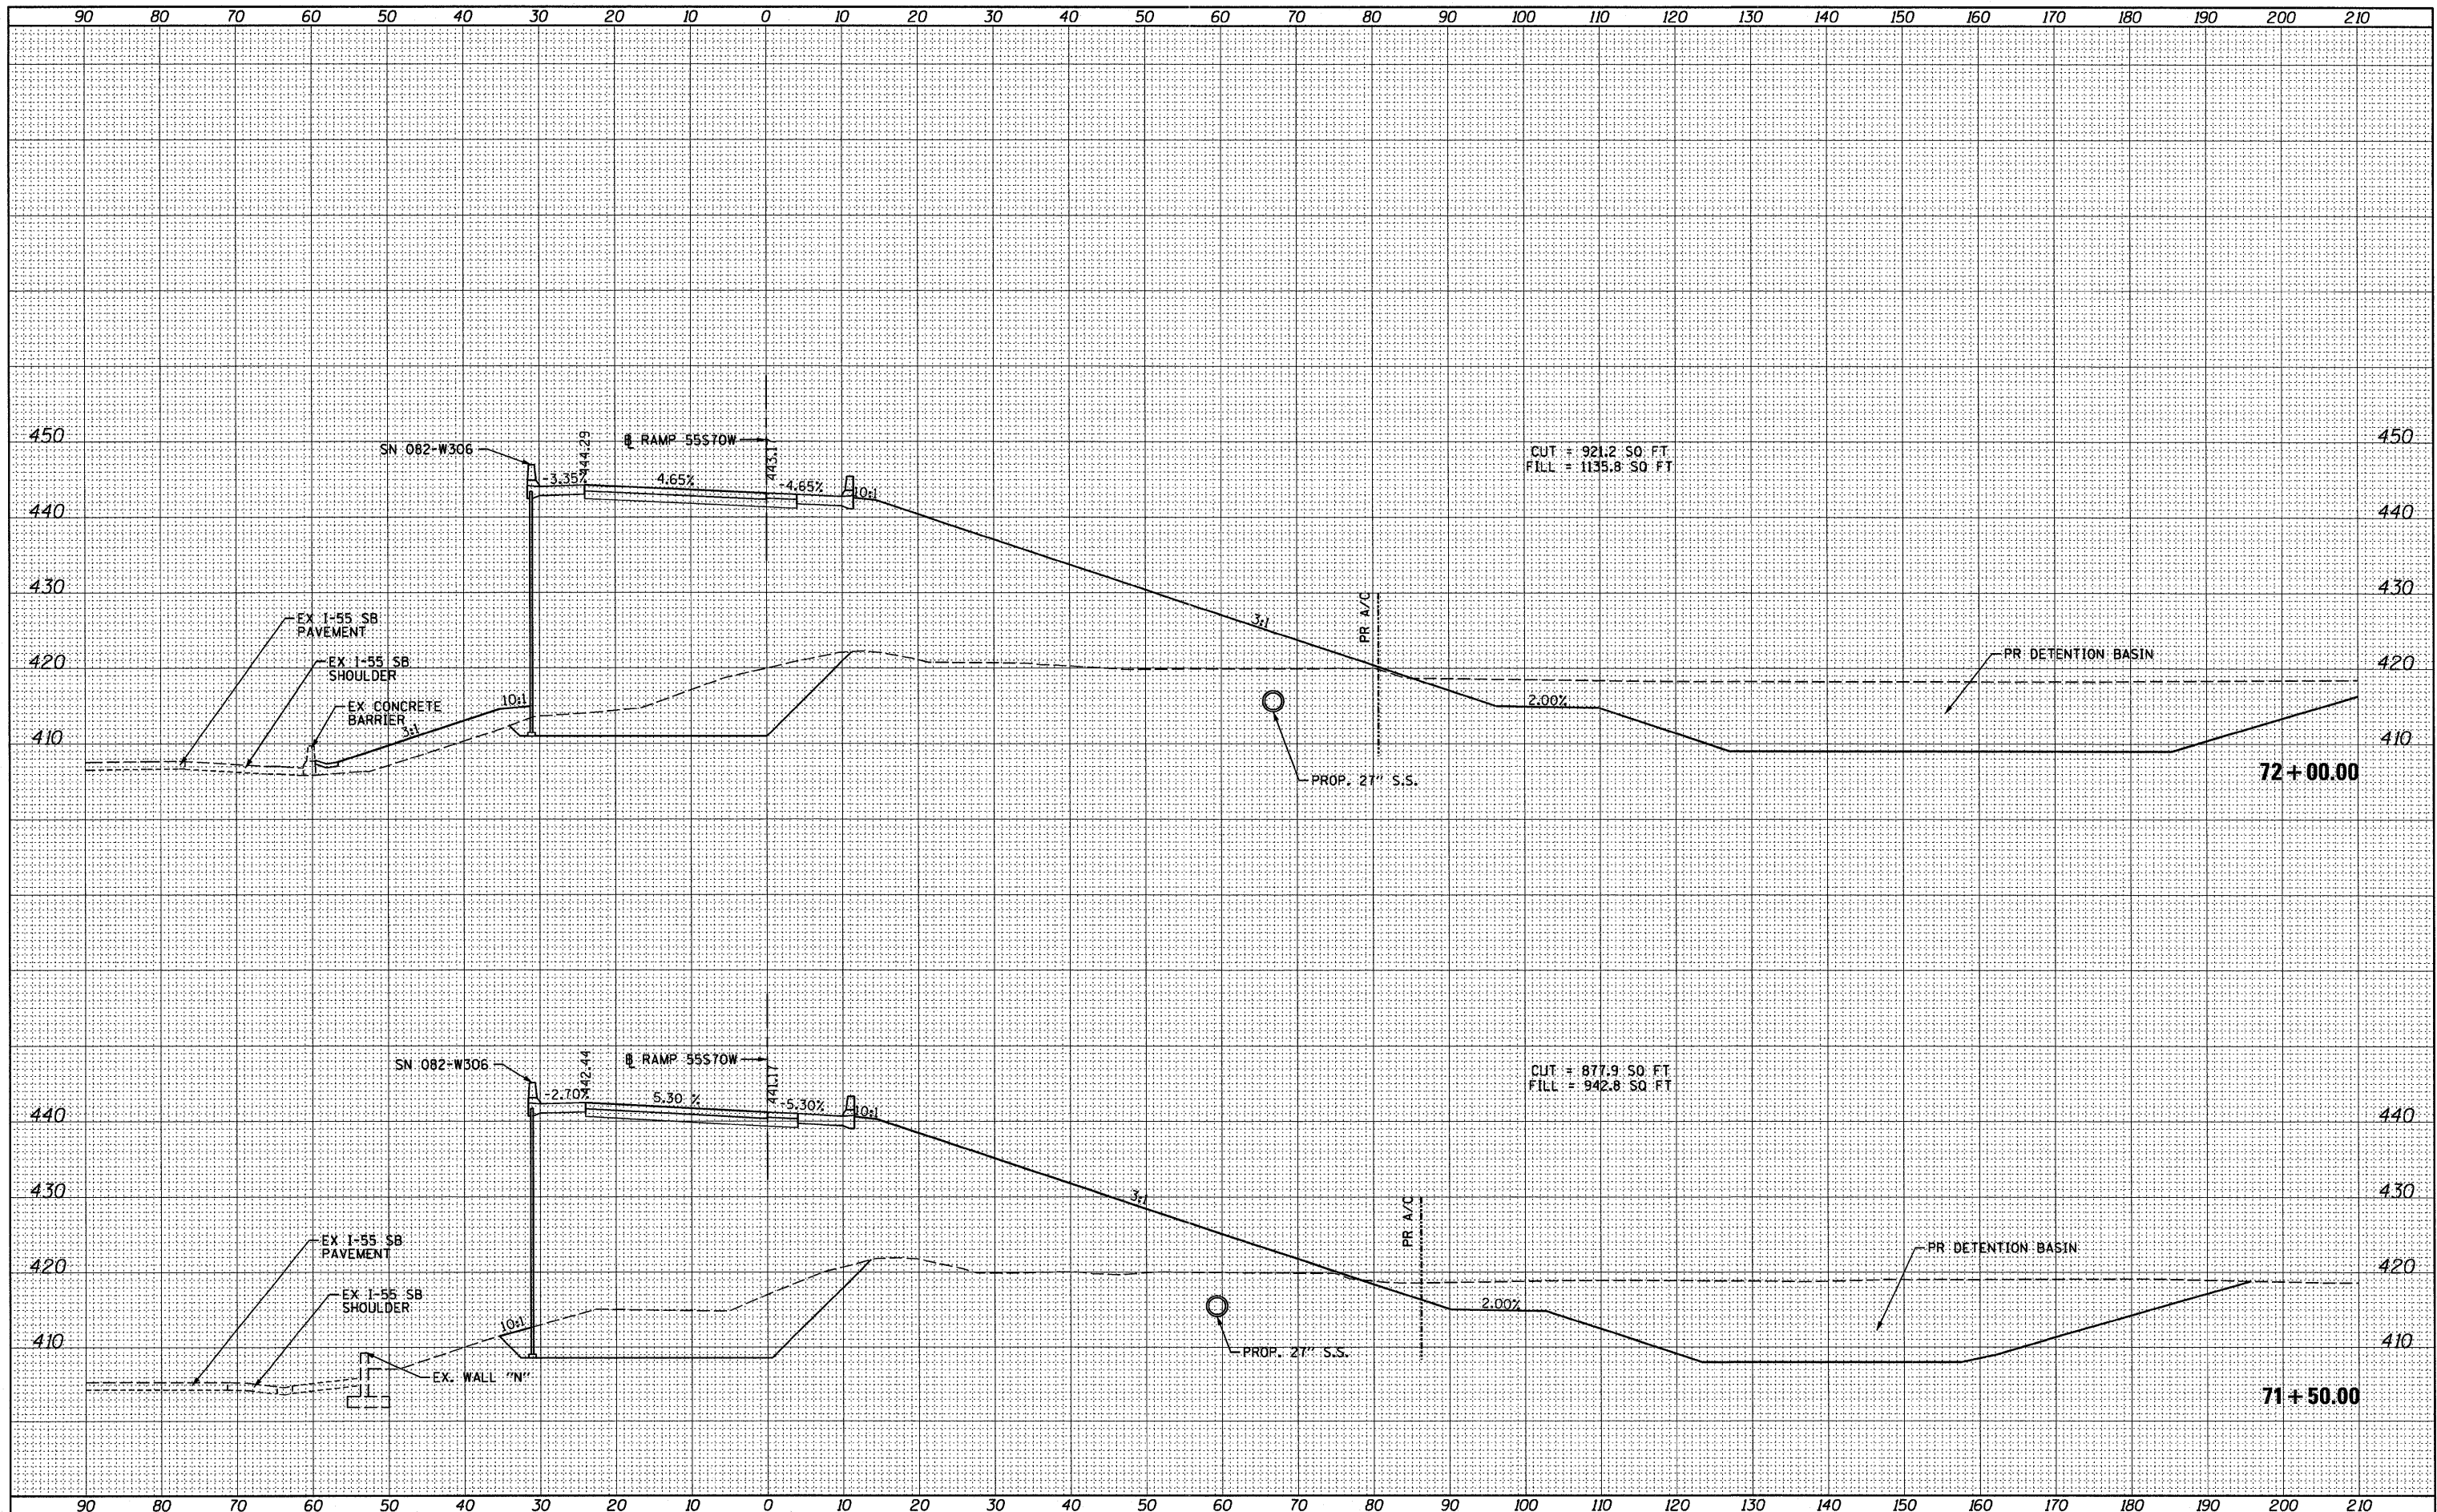

FILE NAME =	USER NAME = HanaoC	DESIGNED - CRH	REVISED -	STATE OF ILLINOIS DEPARTMENT OF TRANSPORTATION	CROSS SECTIONS - RAMP 55S70W		F.A. RTE.	SECTION	COUNTY	TOTAL SHEETS	SHEET NO.			
P:\P60046609\1000_Geopak\76C75\XS-Sheets\08TR-76C75-xssht_55S70W.dgn	PLLOT SCALE = 20.0000' / in.	DRAWN - CRH	REVISED -				70	82-1-B-1	ST. CLAIR	319	306			
PLLOT DATE = #DATE#	DATE - 3-18-11	CHECKED - DBM	REVISED -				SCALE: 1" = 10'		SHEET NO. 15 OF 18 SHEETS		STA. 71+50.00 TO STA. 72+00.00		FED. ROAD DIST. NO. [ILLINOIS] FED. AID PROJECT	
		DATE - 3-18-11	REVISED -										CONTRACT NO. 76C75	