
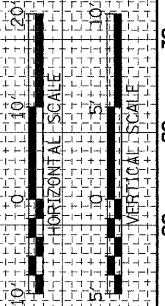


FINAL SURVEY	SURVEYED	BY	DATE
NOTE BOOK NO.	PLOTTED		
	AREAS		
	CHECKED		

ORIGINAL SURVEY	SURVEYED	BY	DATE
NOTE BOOK NO.	PLOTTED		
	AREAS		
	CHECKED		

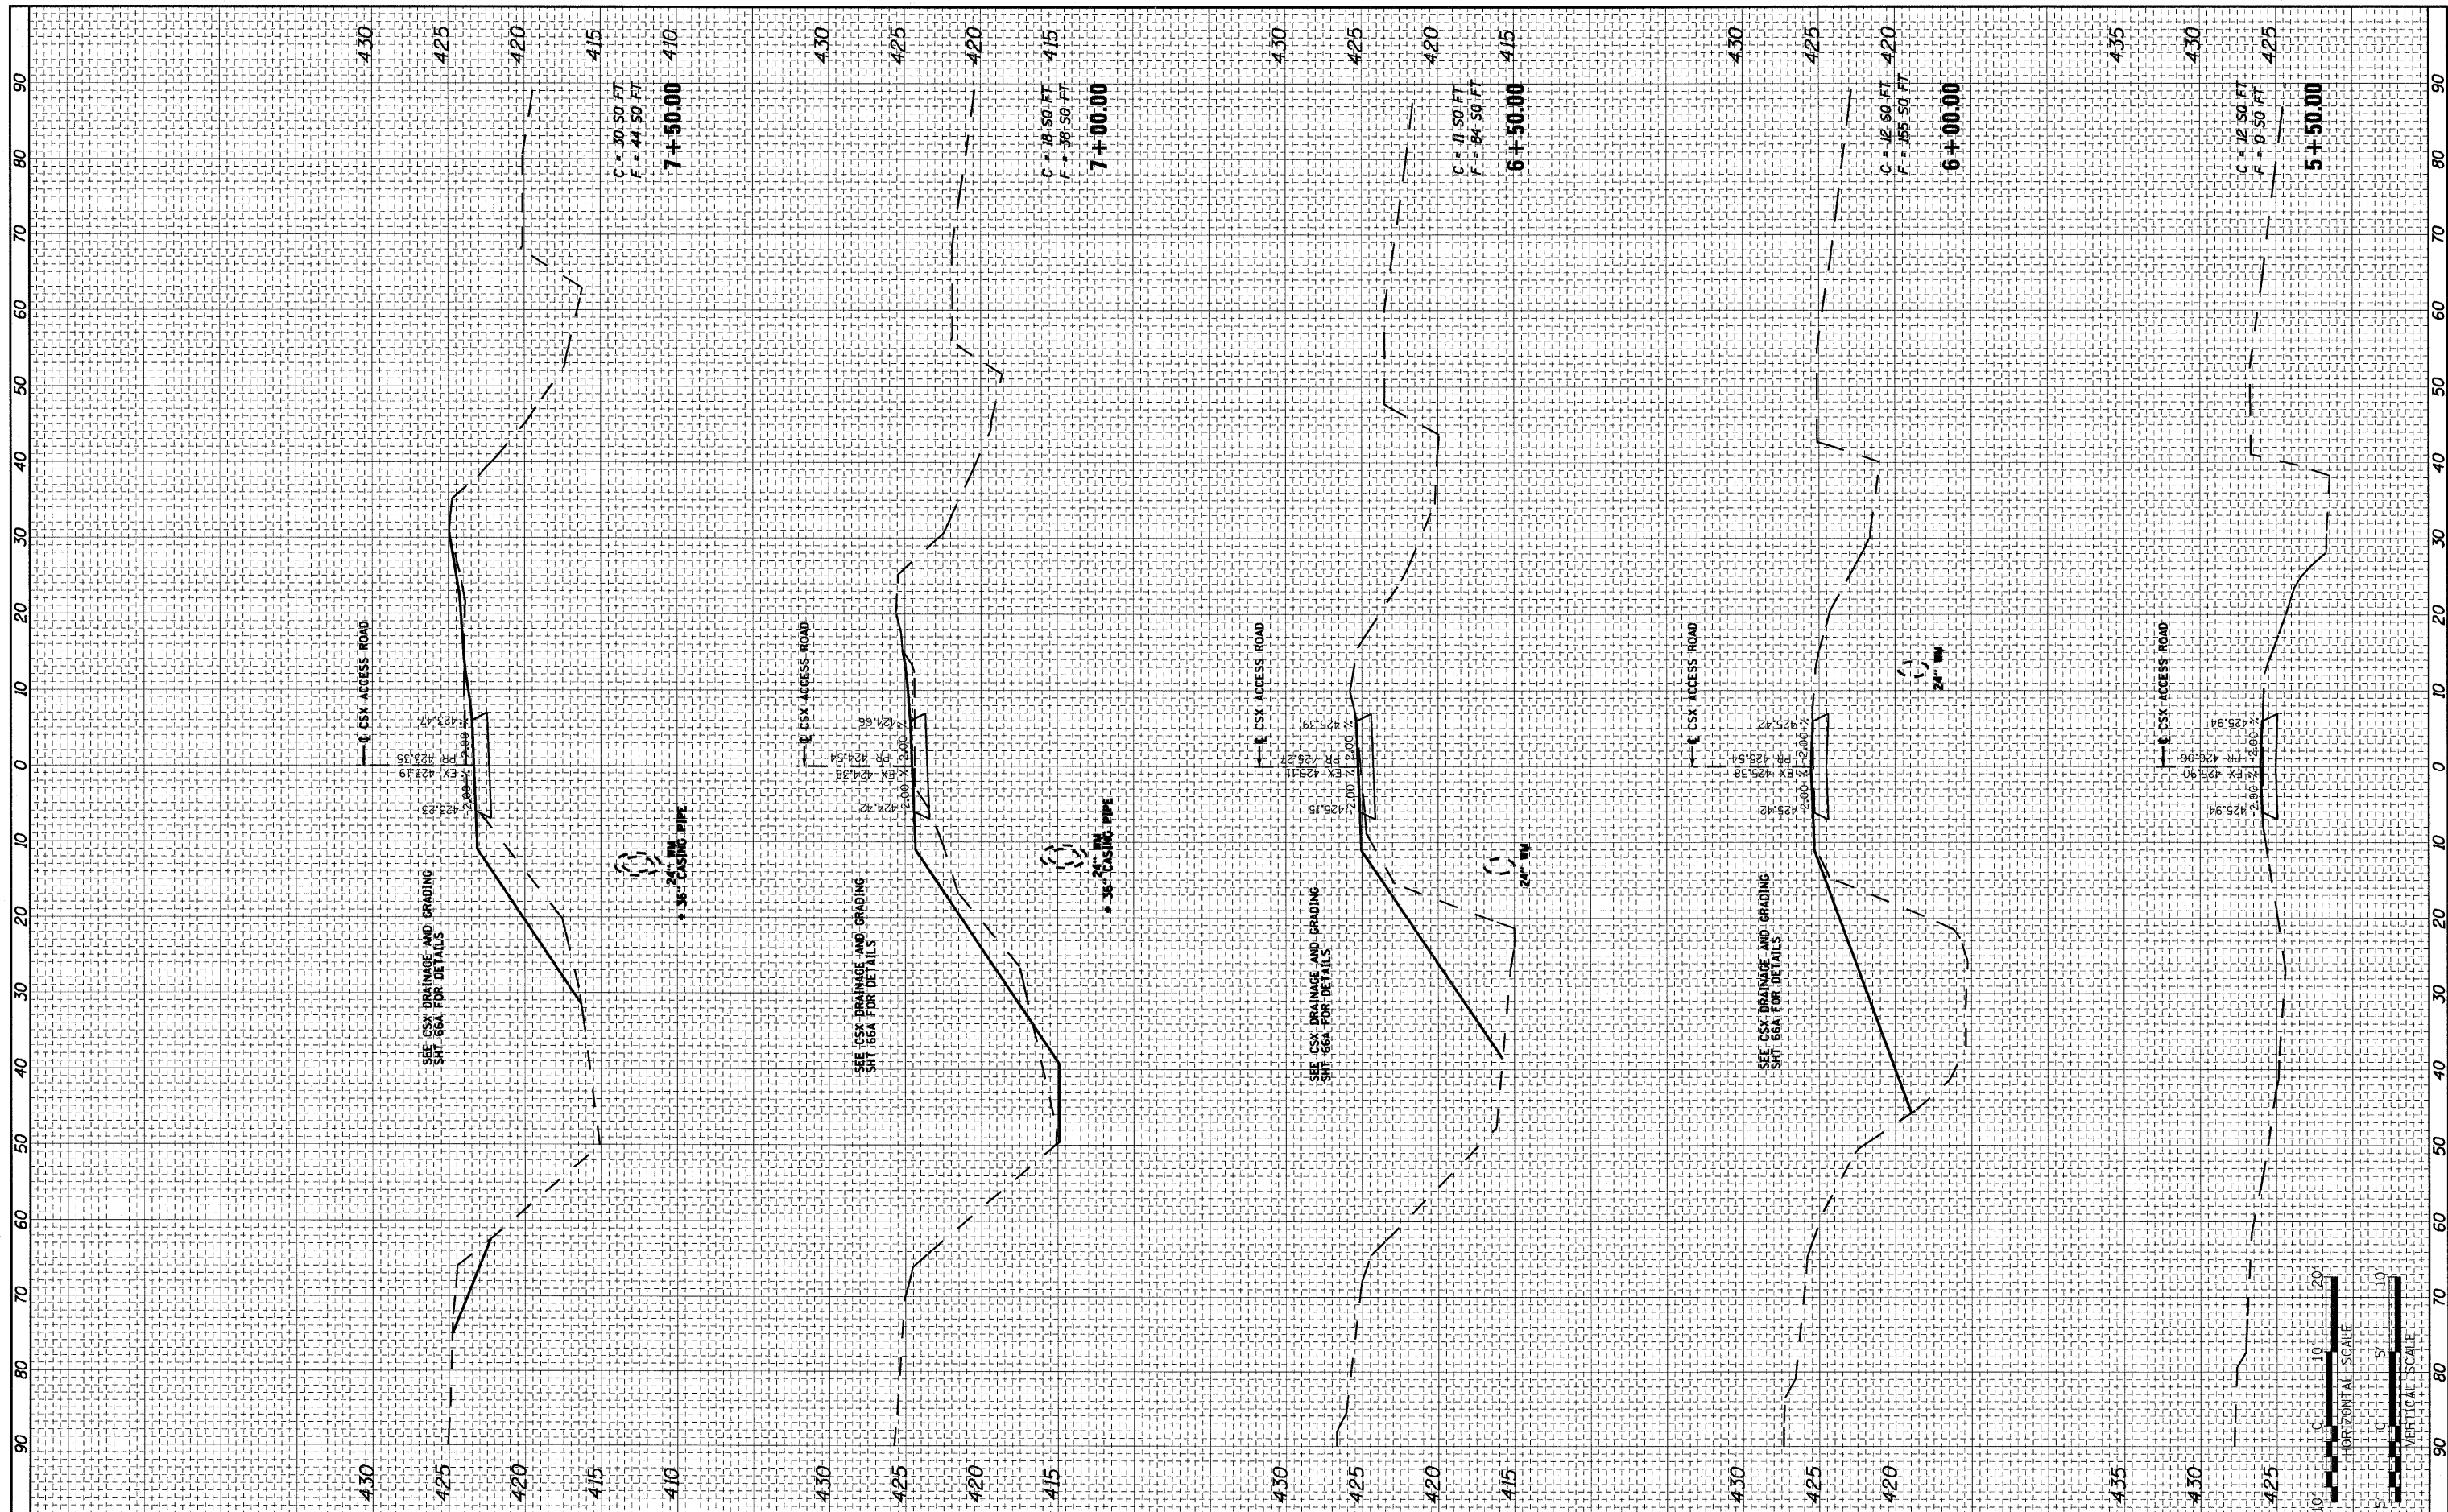

FILE NAME =
#FILEL*

USER NAME = afrankenber
DESIGNED - AGF
DRAWN - AGF
CHECKED - MPW
DATE - 3-18-11

REVISIONS
REVISED -
REVISED -
REVISED -
REVISED -

**STATE OF ILLINOIS
DEPARTMENT OF TRANSPORTATION**

CROSS SECTIONS - CSX ACCESS ROAD
SCALE: V:20 H:5 SHEET NO. 26A OF 28 SHEETS STA. 5+50.00 TO STA. 7+50.00

F.A.I. RTE.	SECTION	COUNTY	TOTAL SHEETS	SHEET NO.
70	82-1-B-1	ST. CLAIR	319	317A
				CONTRACT NO. 76C75
ILLINOIS FED. AID PROJECT				