
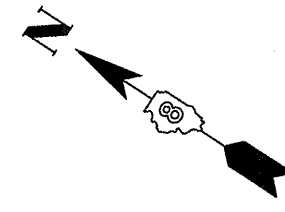


EXISTING

NOT TO SCALE

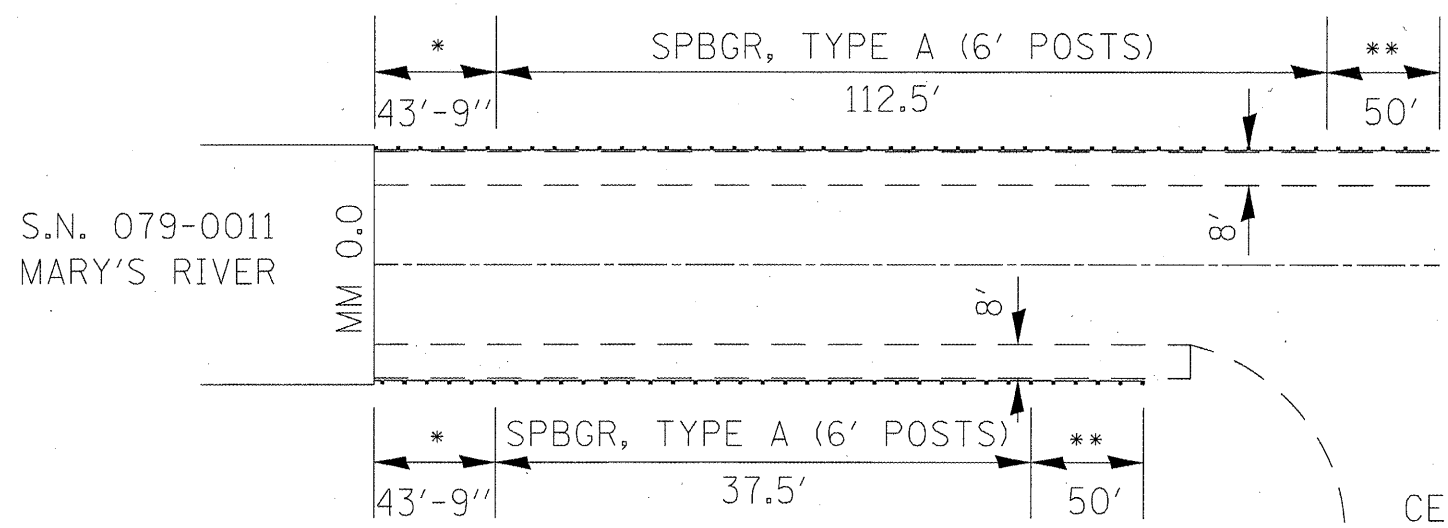

* TBT, TYPE 6
 ** TBT, TYPE 1 SPECIAL (TANGENT)

PROPOSED

NOT TO SCALE

FILE NAME =	USER NAME = #USER#	DESIGNED -	REVISED -	STATE OF ILLINOIS DEPARTMENT OF TRANSPORTATION	PLAN SHEET				F.A.P. RTE.	SECTION	COUNTY	TOTAL SHEETS	SHEET NO.
#FILEL#		DRAWN -	REVISED -		LOCATION 1 - MM 0.0 (SN 079-0011)				312	122-J	RANDOLPH	93	9
		CHECKED -	REVISED -		SCALE: _____	SHEET NO. 1 OF 12 SHEETS	STA. _____	TO STA. _____	ILLINOIS FED. AID PROJECT				
		DATE -	REVISED -		CONTRACT NO. 76E33								