

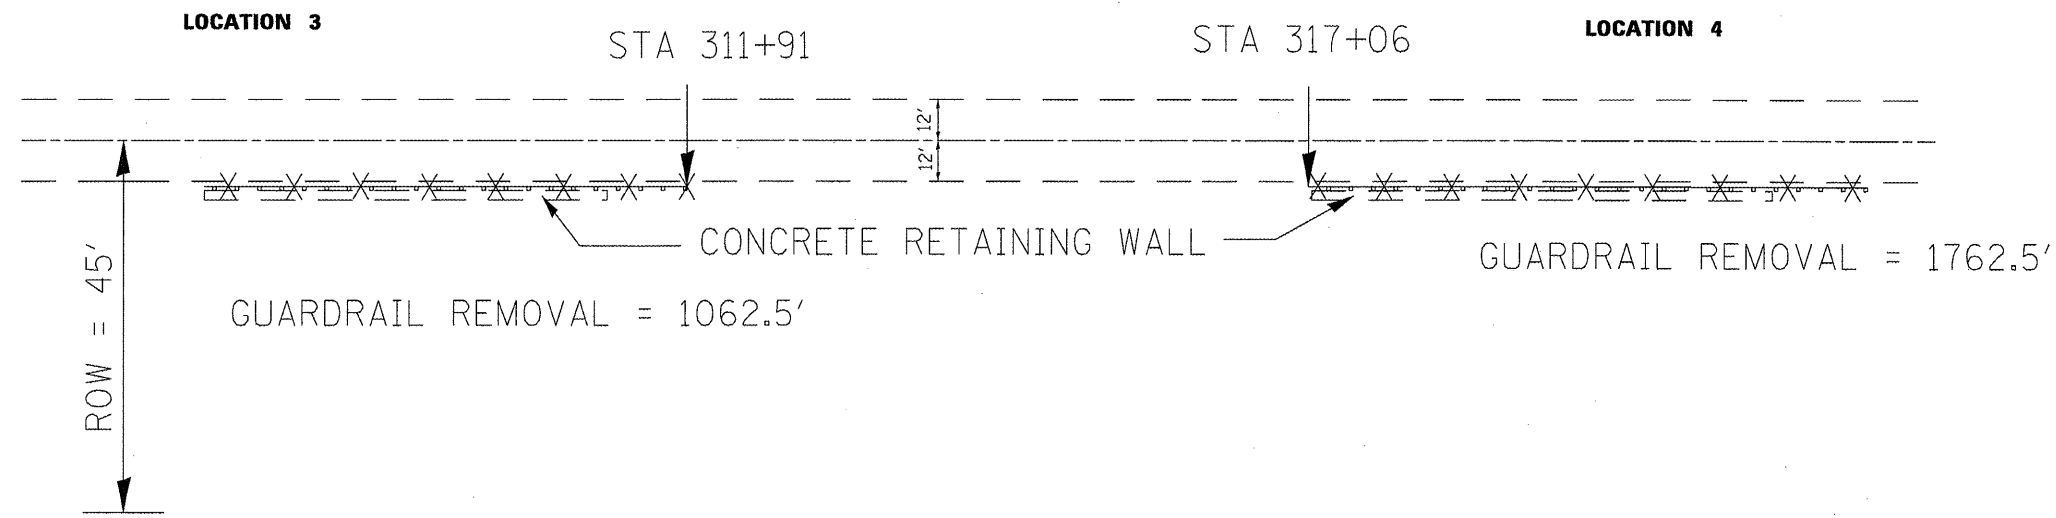
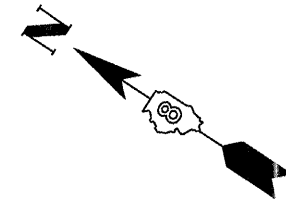


SLOPE STABILITY TUBES ARE LOCATED THROUGH THESE AREAS

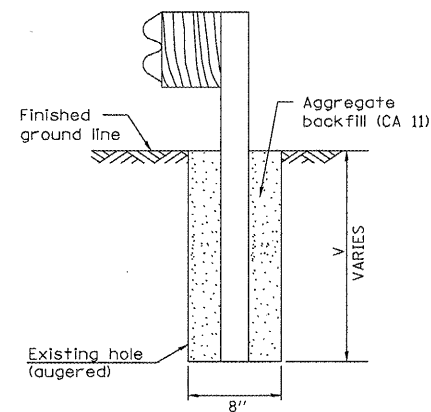

EXISTING

NOT TO SCALE

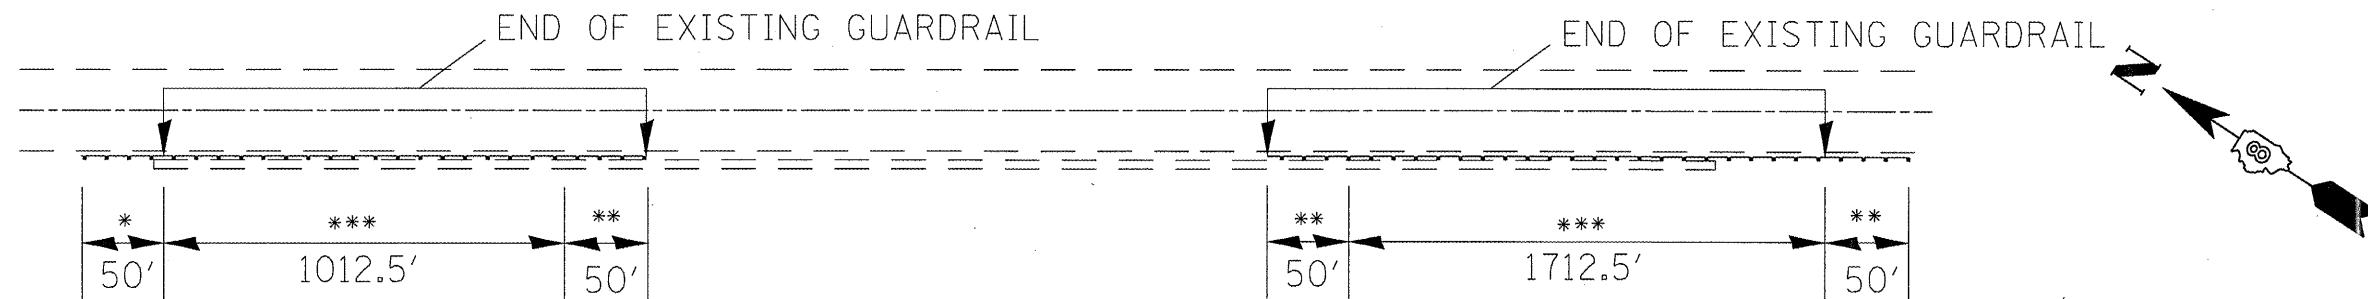

- * TBT, TYPE 1 SPECIAL (FLARED)
- ** TBT, TYPE 1 SPECIAL (TANGENT)
- *** SPBGR, TYPE A (SPECIAL) (9' POSTS)

PROPOSED

SPBGR, TYPE A (SPECIAL)

NOT TO SCALE

FILE NAME =	USER NAME = #USER#	DESIGNED -	REVISD -
#FILEL#		DRAWN -	REVISD -
	PLOT SCALE = #SCALE#	CHECKED -	REVISD -
	PLOT DATE = #DATE#	DATE -	REVISD -

STATE OF ILLINOIS
DEPARTMENT OF TRANSPORTATION

SCALE: _____		SHEET NO. 3 OF 12 SHEETS	STA. _____ TO STA. _____
--------------	--	--------------------------	--------------------------

F.A.P. RTE.	SECTION	COUNTY	TOTAL SHEETS	SHEET NO.
312	122-J	RANDOLPH	93	11
CONTRACT NO. 76E33				
ILLINOIS FED. AID PROJECT				