


STA 401+60

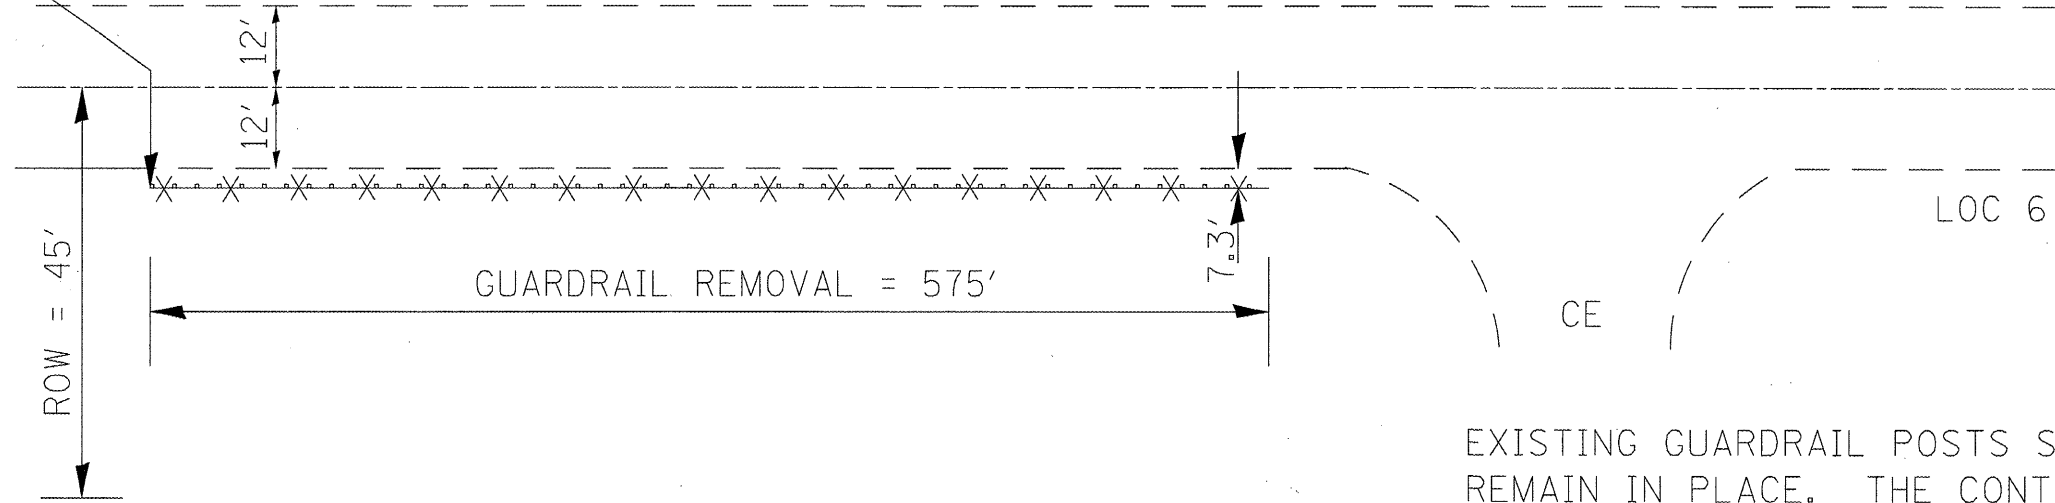


EXISTING GUARDRAIL POSTS SHALL REMAIN IN PLACE. THE CONTRACTOR SHALL CUT THE POSTS 1' ABOVE THE EXISTING GROUND LINE

EXISTING

NOT TO SCALE

END OF EXISTING GUARDRAIL

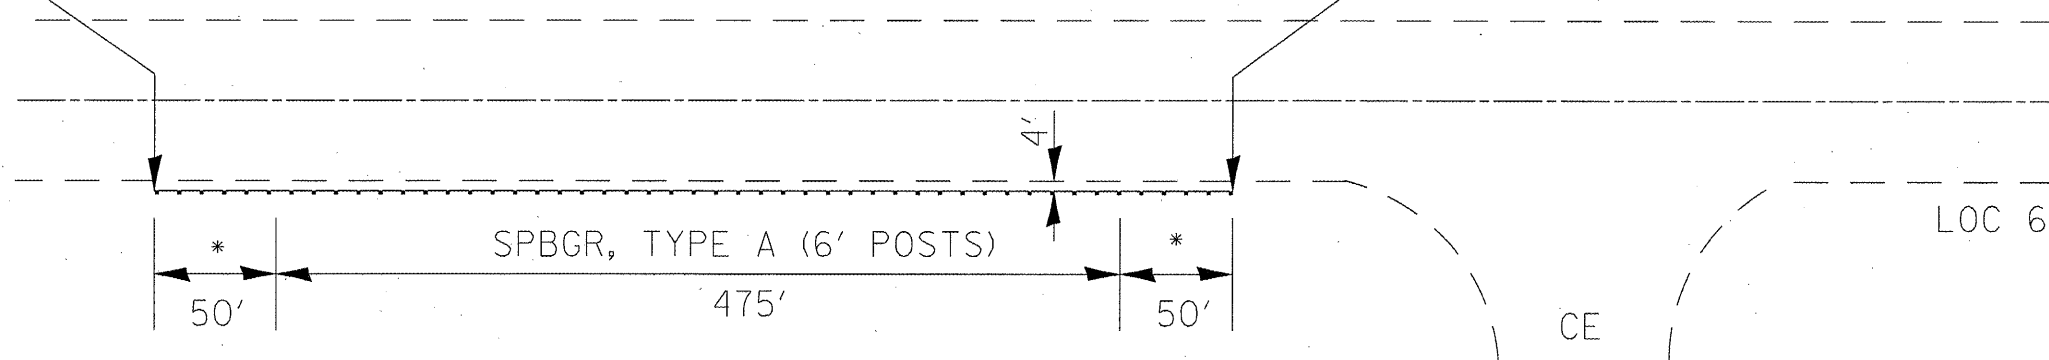

\* TBT, TYPE 1 SPECIAL (TANGENT) (9' POSTS)

PROPOSED

NOT TO SCALE

FILE NAME =	USER NAME = #USER#	DESIGNED -	REVISED -
#FILE#		DRAWN -	REVISED -
	PLDT SCALE = #SCALE#	CHECKED -	REVISED -
	PLDT DATE = #DATE#	DATE -	REVISED -

STATE OF ILLINOIS  
DEPARTMENT OF TRANSPORTATION

PLAN SHEET  
LOCATION 5 - MM 1.9

F.A.P. RTE.	SECTION	COUNTY	TOTAL SHEETS	SHEET NO.
312	122-J	RANDOLPH	93	12
ILLINOIS FED. AID PROJECT			CONTRACT NO. 76E33	

SCALE: \_\_\_\_\_ SHEET NO. 4 OF 12 SHEETS STA. \_\_\_\_\_ TO STA. \_\_\_\_\_