
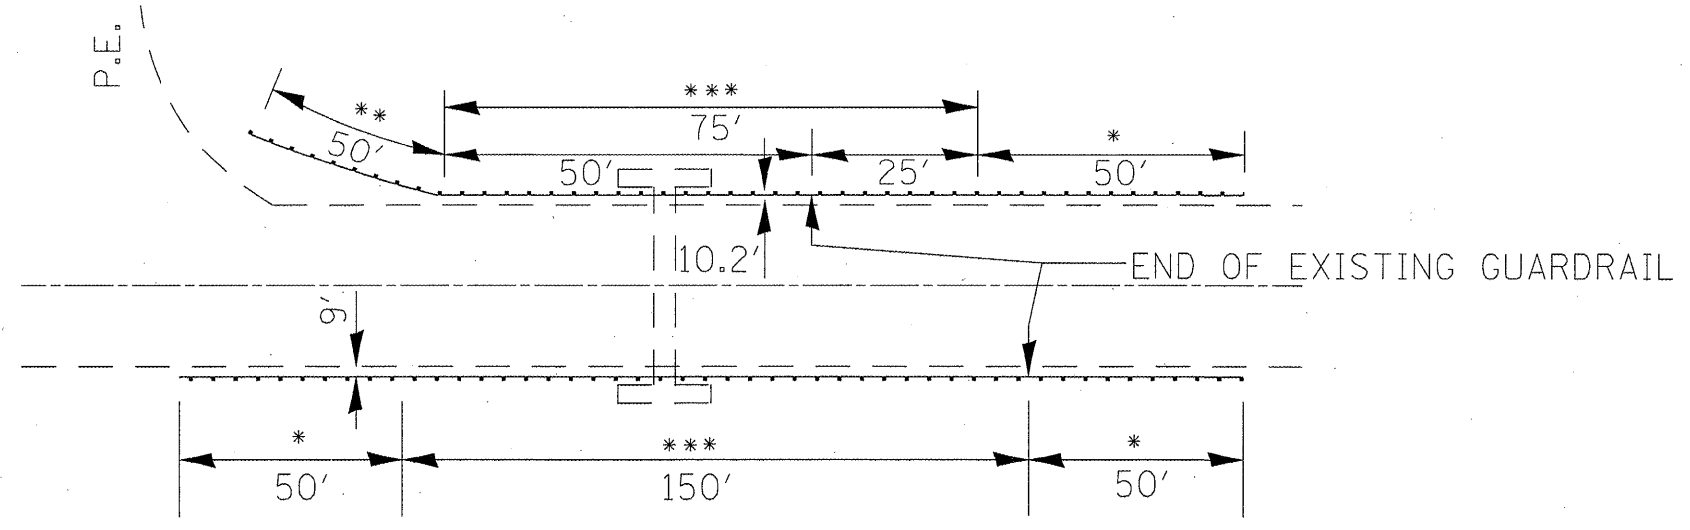


EXISTING

NOT TO SCALE

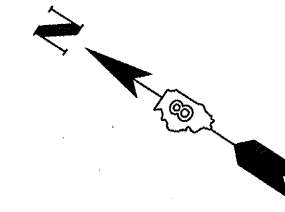

PROPOSED

- * TBT, TYPE 1 SPECIAL (TANGENT)
- ** TBT, TYPE 1 SPECIAL (FLARED)
- *** SPBGR, TYPE A (9' POSTS)

NOT TO SCALE

FILE NAME = #FILE#	USER NAME = #USER#	DESIGNED - ---	REVISED - ---	STATE OF ILLINOIS DEPARTMENT OF TRANSPORTATION	PLAN SHEET		F.A.P. RTE.	SECTION	COUNTY	TOTAL SHEETS	SHEET NO.
	PLOT SCALE = #SCALE#	CHECKED - ---	REVISED - ---		LOCATION 7 - MM 3.7 (SN 079-2427)		312	122-J	RANDOLPH	93	14
	PLOT DATE = #DATE#	DATE - ---	REVISED - ---		SCALE: -----	SHEET NO. 6 OF 12 SHEETS	STA. ----- TO STA. -----	ILLINOIS FED. AID PROJECT			
CONTRACT NO. 76E33											