


EXISTING

NOT TO SCALE

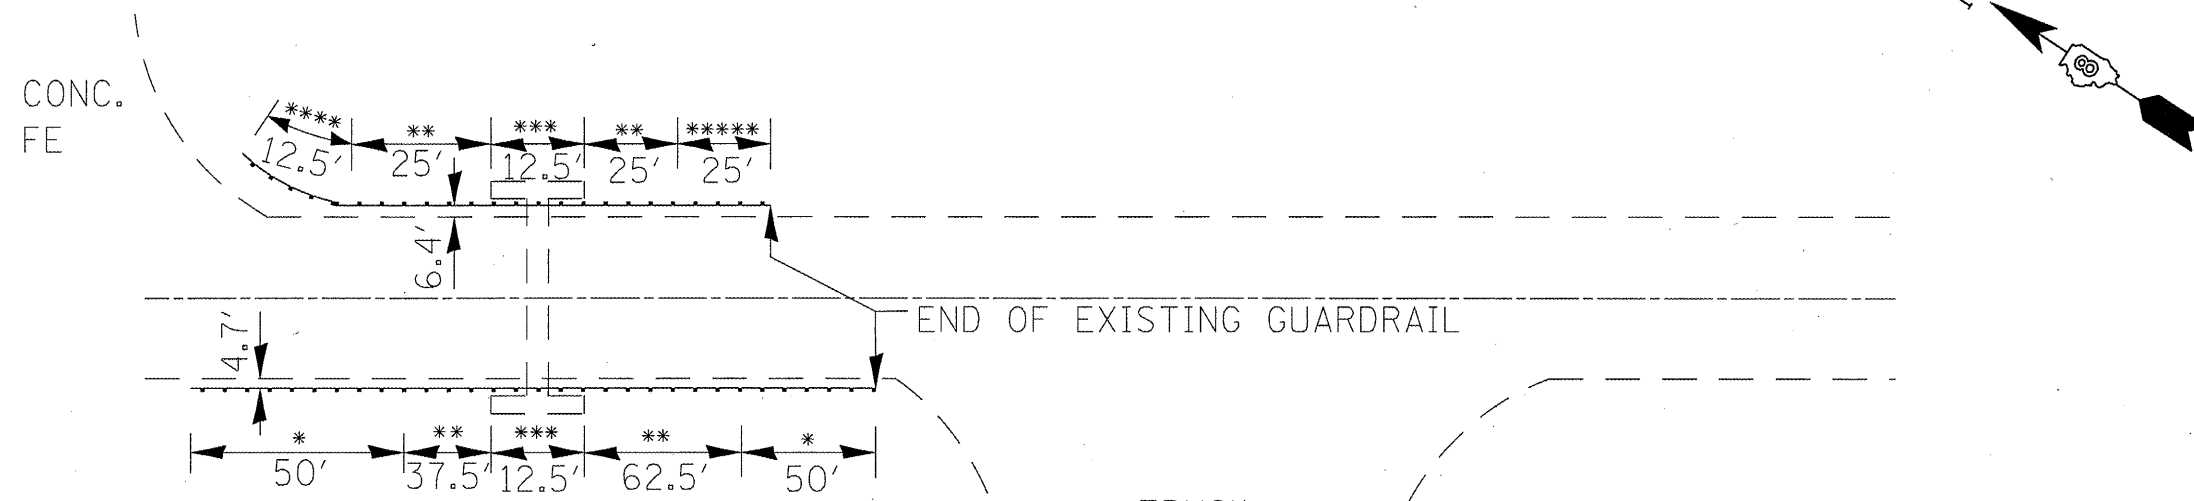

PROPOSED

NOT TO SCALE

- * TBT, TYPE 1 SPECIAL (TANGENT)
- ** SPBGR, TYPE A (6' POSTS)
- *** ATTACH TO STRUCTURE
- **** TBT, TYPE 2
- ***** TBT, TYPE 1B (SE CORNER)

FILE NAME =	USER NAME = #USER#	DESIGNED -	REVISED -	STATE OF ILLINOIS DEPARTMENT OF TRANSPORTATION	PLAN SHEET LOCATION 11 - MM 6.5			F.A.P. RTE.	SECTION	COUNTY	TOTAL SHEETS	SHEET NO.
#FILE#		DRAWN -	REVISED -		312	122-J	RANDOLPH	93	18			
	PLOT SCALE = #SCALE#	CHECKED -	REVISED -		CONTRACT NO. 76E33			ILLINOIS FED. AID PROJECT				
	PLOT DATE = #DATE#	DATE -	REVISED -		SCALE: _____	SHEET NO. 10 OF 12 SHEETS	STA. _____ TO STA. _____					