


EXISTING

NOT TO SCALE

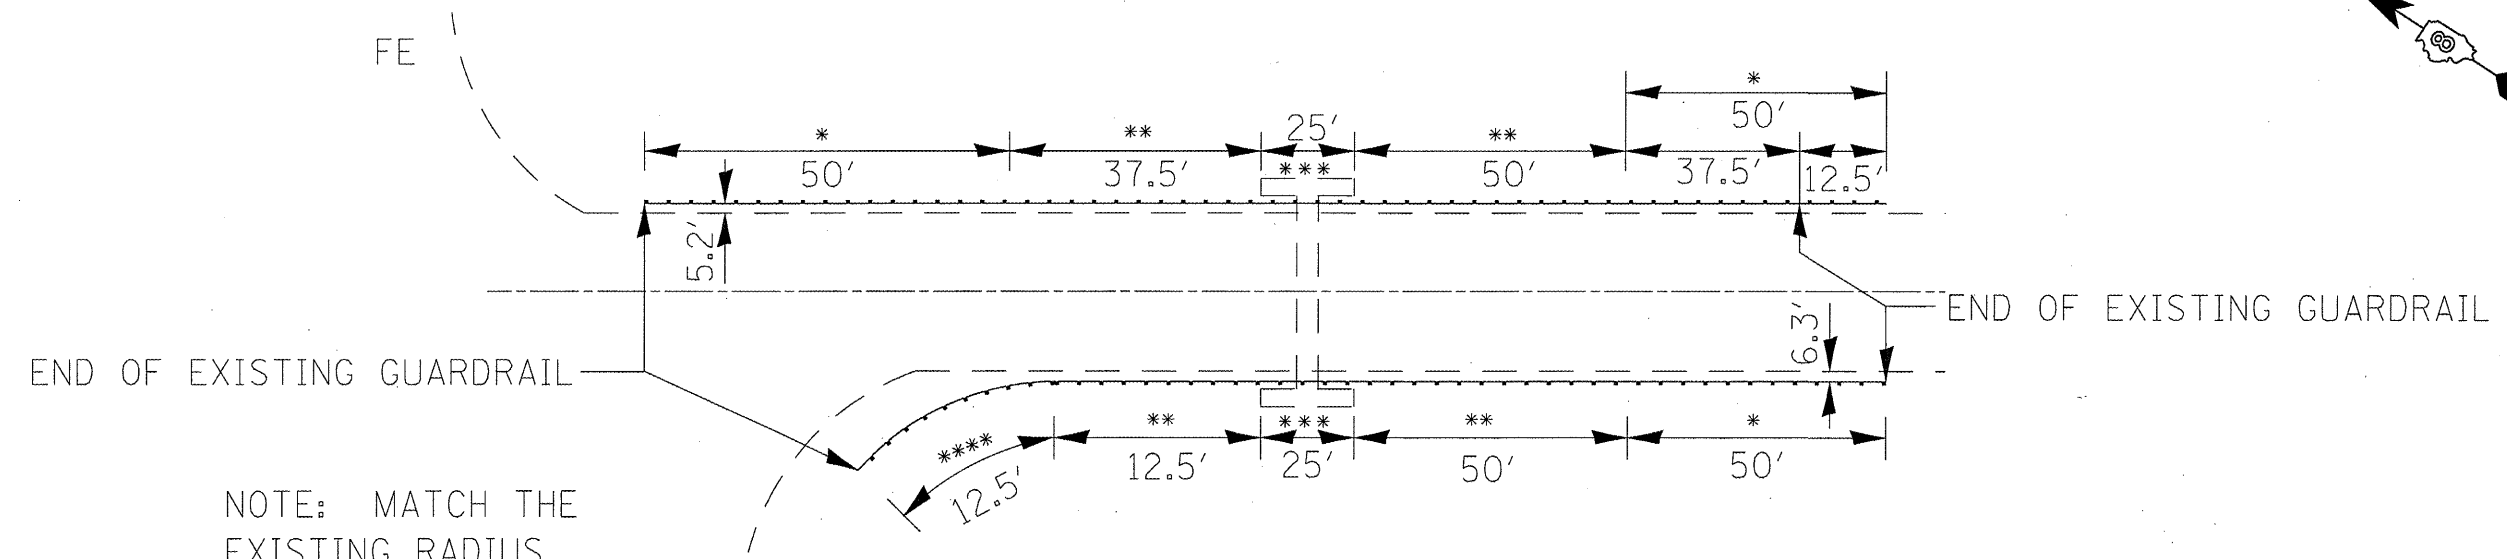

PROPOSED

NOT TO SCALE

- * TBT, TYPE 1 SPECIAL (TANGENT)
- ** SPBGR, TYPE A (6' POSTS)
- *** ATTACH TO STRUCTURE
- **** TBT, TYPE 2 (RADIUS)

FILE NAME = #FILE#	USER NAME = #USER#	DESIGNED - ---	REVISED - ---	STATE OF ILLINOIS DEPARTMENT OF TRANSPORTATION	PLAN SHEET		F.A.P. RTE.	SECTION	COUNTY	TOTAL SHEETS	SHEET NO.
	PLOT SCALE = #SCALE#	CHECKED - ---	REVISED - ---		LOCATION 13 - MM 7.1 (SN 079-2431)		312	122-J	RANDOLPH	93	20
	PLOT DATE = #DATE#	DATE - ---	REVISED - ---		SCALE: -----	SHEET NO. 12 OF 12 SHEETS	STA. ----- TO STA. -----	ILLINOIS FED. AID PROJECT CONTRACT NO. 76E33			