


FINAL SURVEY	SURVEYED	BY	DATE
NOTE BOOK	NO. _____		
TEMPLATE	AREAS CHECKED		
AREAS CHECKED			

ORIGINAL SURVEY	SURVEYED	BY	DATE
NOTE BOOK	NO. _____		
TEMPLATE	AREAS CHECKED		
AREAS CHECKED			

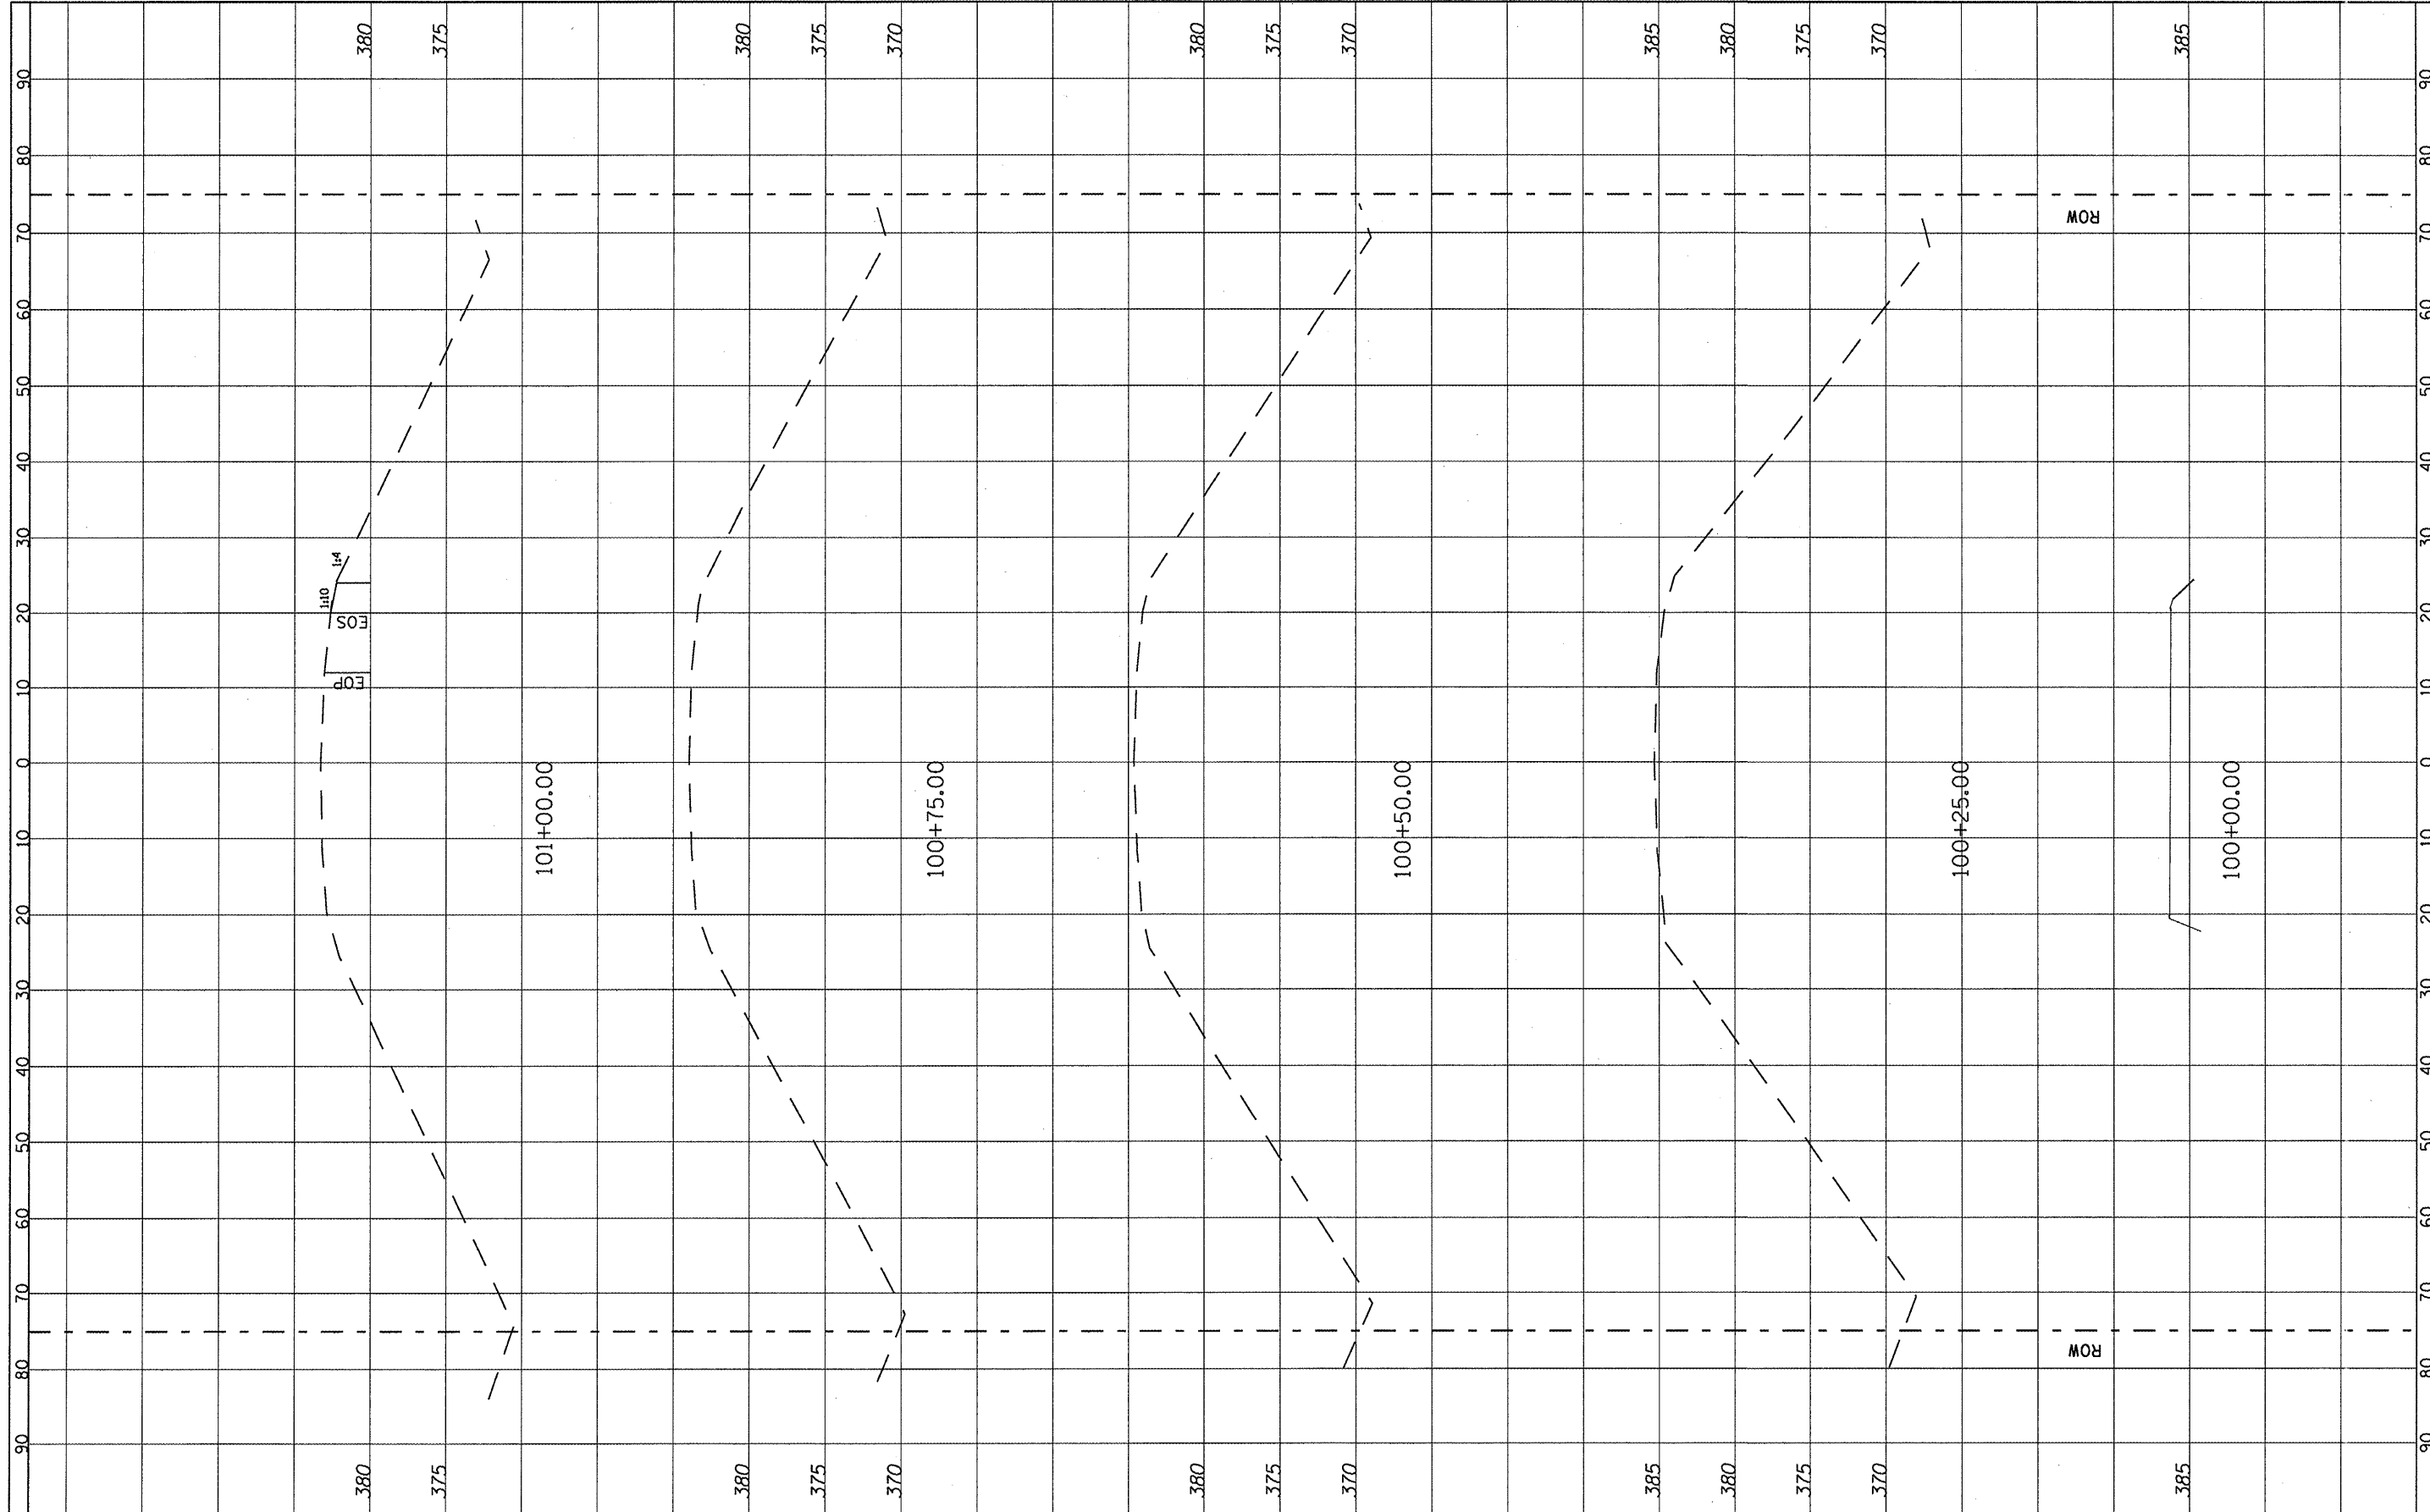

FILE NAME =
#FILEL#

USER NAME = #USER#	DESIGNED -	REVISED -
PLOT SCALE = #SCALE#	DRAWN -	REVISED -
PLOT DATE = #DATE#	CHECKED -	REVISED -
	DATE -	REVISED -

**STATE OF ILLINOIS
DEPARTMENT OF TRANSPORTATION**

**CROSS SECTION
LOCATION 1 (SN 079-0011)**

SCALE: _____ SHEET NO. 1 OF 73 SHEETS STA. 100+00 TO STA. 101+00

F.A. RTE.	SECTION	COUNTY	TOTAL SHEETS	SHEET NO.
312	122-J	RANDOLPH	93	21
CONTRACT NO. 76E33				
ILLINOIS FED. AID PROJECT				