


FINAL SURVEY	DATE
SURVEY	BY
NOTE BOOK	
TEMPLATE	
AREAS CHECKED	
NO.	

ORIGINAL SURVEY	DATE
SURVEY	BY
NOTE BOOK	
TEMPLATE	
AREAS CHECKED	
NO.	

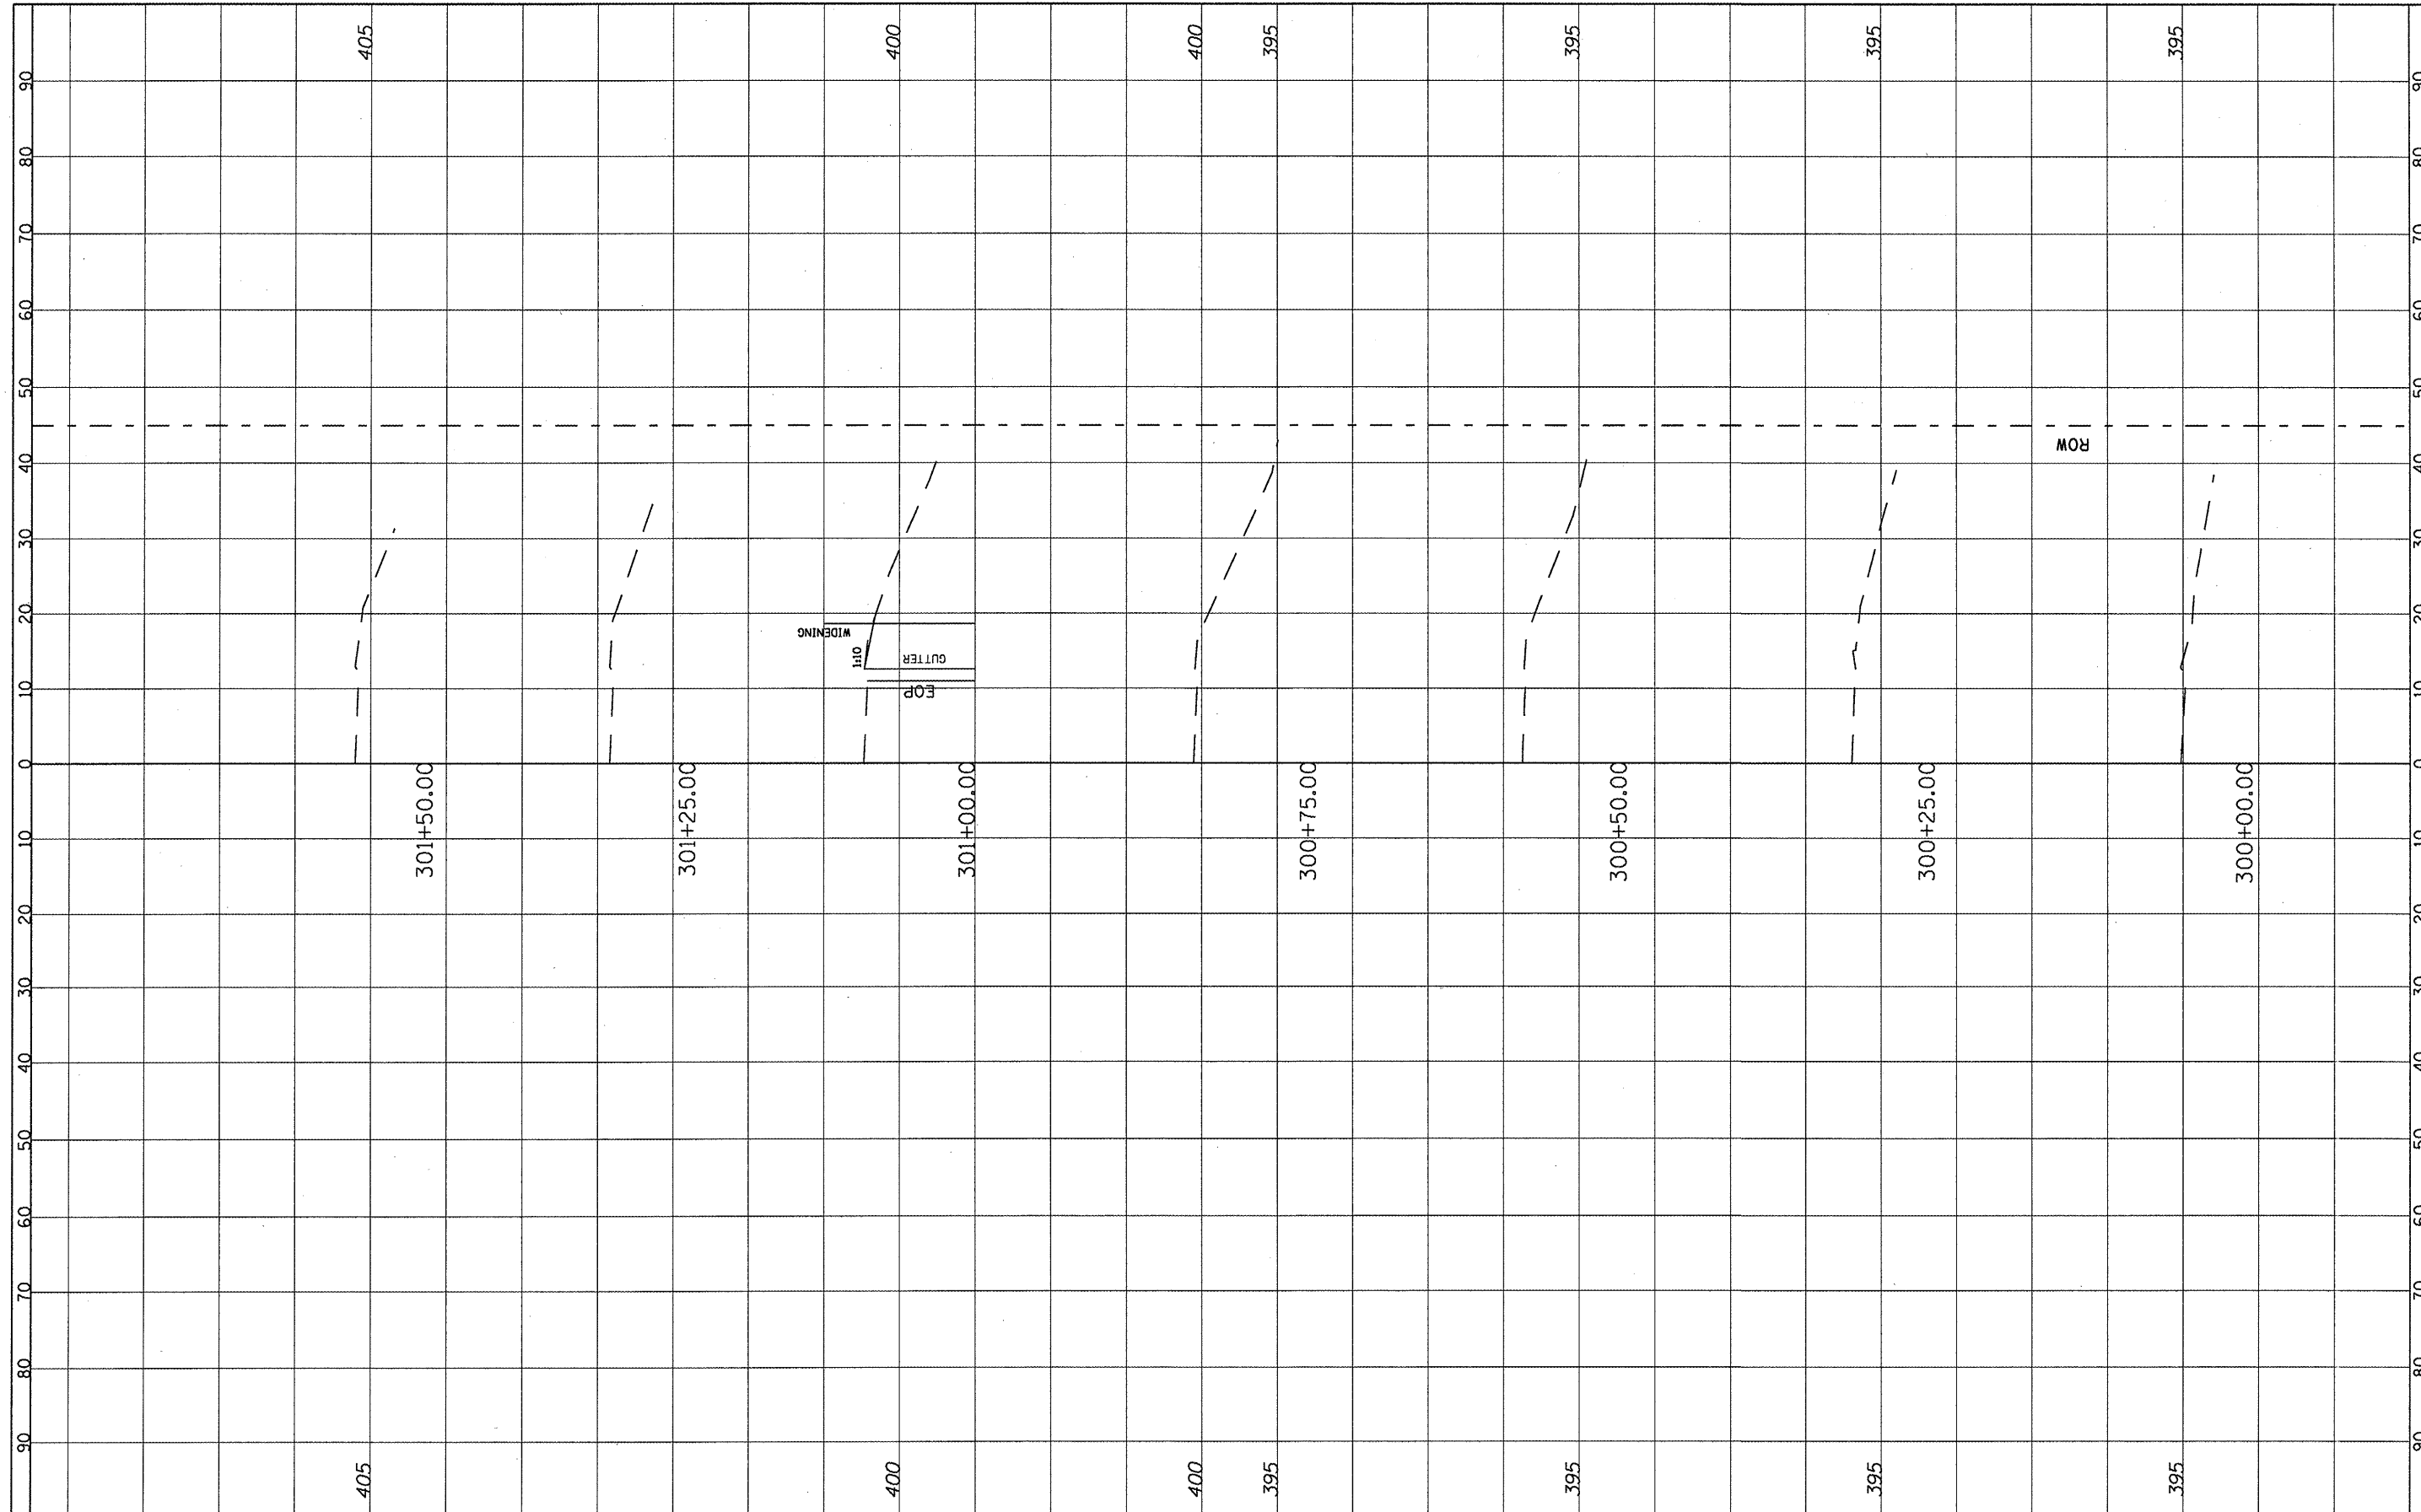

FILE NAME =	USER NAME = #USER*	DESIGNED -	REVISED -	STATE OF ILLINOIS DEPARTMENT OF TRANSPORTATION	CROSS SECTION LOCATION 3 & 4		F.A. RTE.	SECTION	COUNTY	TOTAL SHEETS	SHEET NO.
#FILE#	PLOT SCALE = #SCALE*	DRAWN -	REVISED -		SCALE: -----	SHEET NO. 7 OF 73 SHEETS	312	122-J	RANDOLPH	93	27
	PLOT DATE = #DATE*	CHECKED -	REVISED -		STA. 300+00.00 TO STA. 301+50.00	CONTRACT NO. 76E33					
		DATE -	REVISED -		ILLINOIS FED. AID PROJECT						