


FINAL SURVEY	SURVEYED	BY	DATE
NOTE BOOK NO.	PLANNED		
AREAS CHECKED	PLOTTED		
	AREAS		
	CHECKED		

ORIGINAL SURVEY	SURVEYED	BY	DATE
NOTE BOOK NO.	PLANNED		
AREAS CHECKED	PLOTTED		
	AREAS		
	CHECKED		

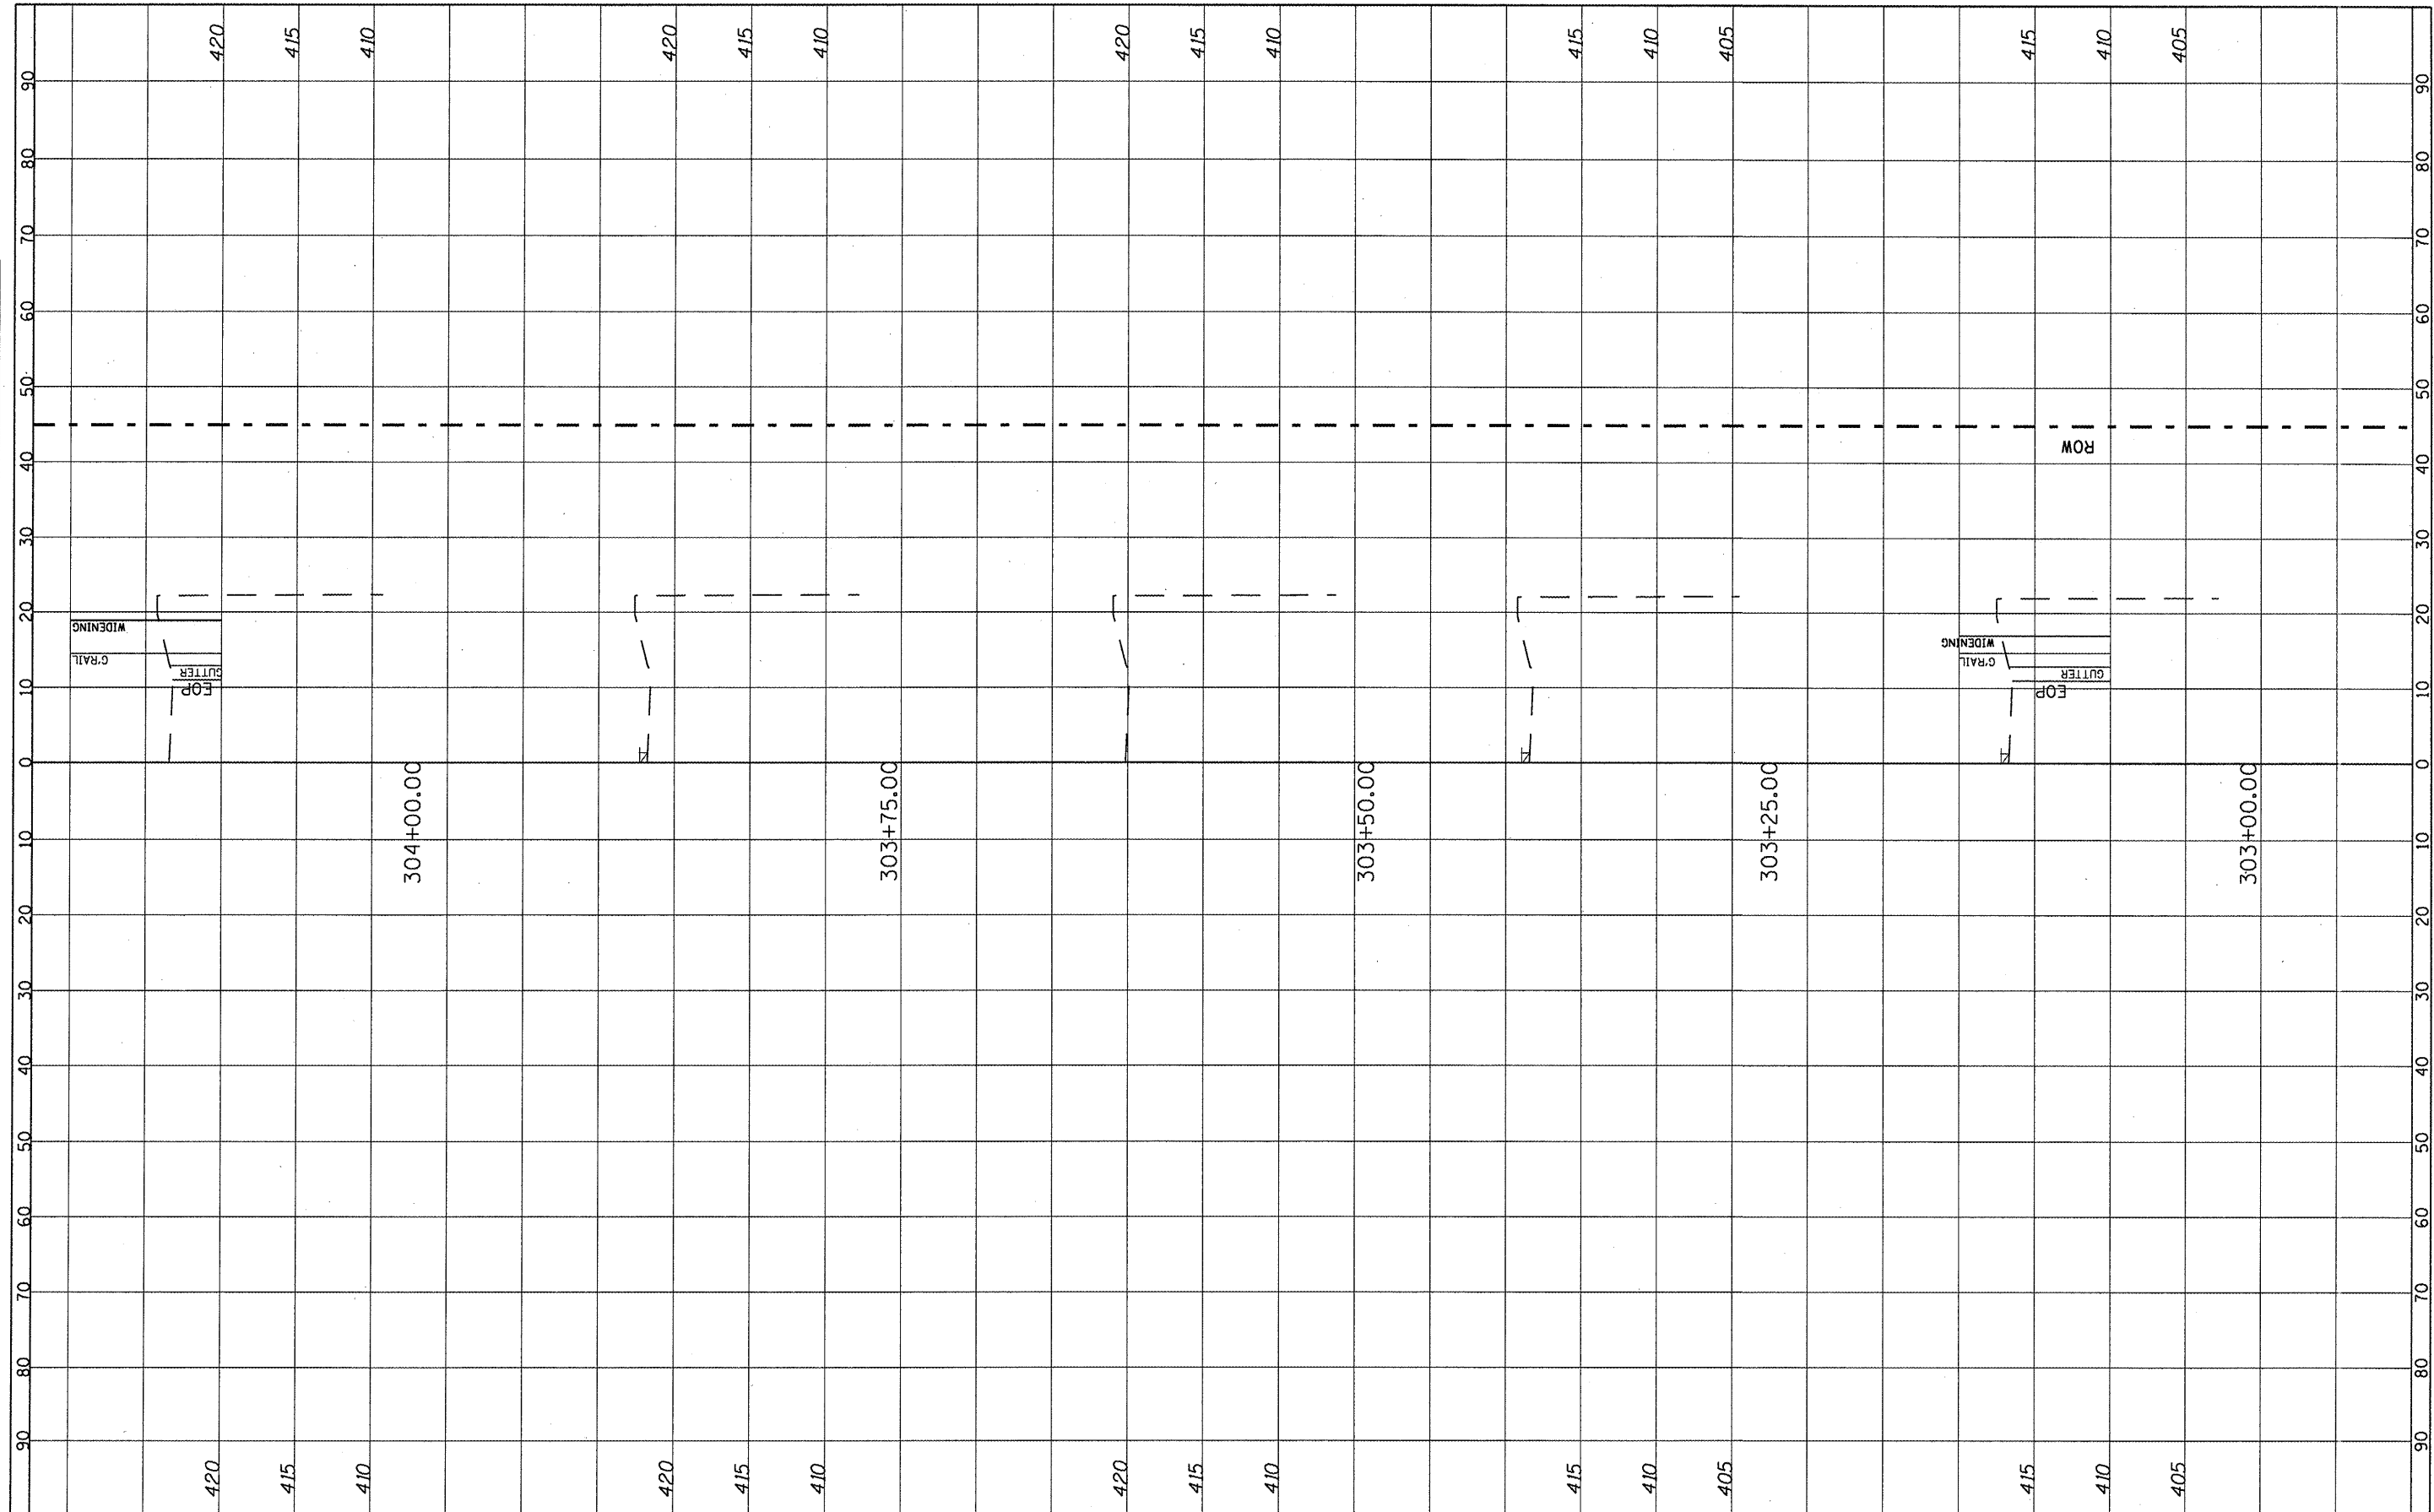

FILE NAME =
#FILE#

USER NAME = #USER*	DESIGNED -	REVISIED -
PLOT SCALE = #SCALE*	DRAWN -	REVISIED -
PLOT DATE = #DATE*	CHECKED -	REVISIED -
	DATE -	REVISIED -

**STATE OF ILLINOIS
DEPARTMENT OF TRANSPORTATION**

**CROSS SECTION
LOCATION 3 & 4**

SCALE: _____ SHEET NO. 9 OF 73 SHEETS STA. 303+00.00 TO STA. 304+00.00

F.A. RTE.	SECTION	COUNTY	TOTAL SHEETS	SHEET NO.
312	122-J	RANDOLPH	93	29
			CONTRACT NO. 76E33	
ILLINOIS FED. AID PROJECT				