


FINAL SURVEY	SURVEYED	BY	DATE
NOTE BOOK	PLOTTED		
NO.	DATE		
	AREAS CHECKED		

ORIGINAL SURVEY	SURVEYED	BY	DATE
NOTE BOOK	PLOTTED		
NO.	DATE		
	AREAS CHECKED		

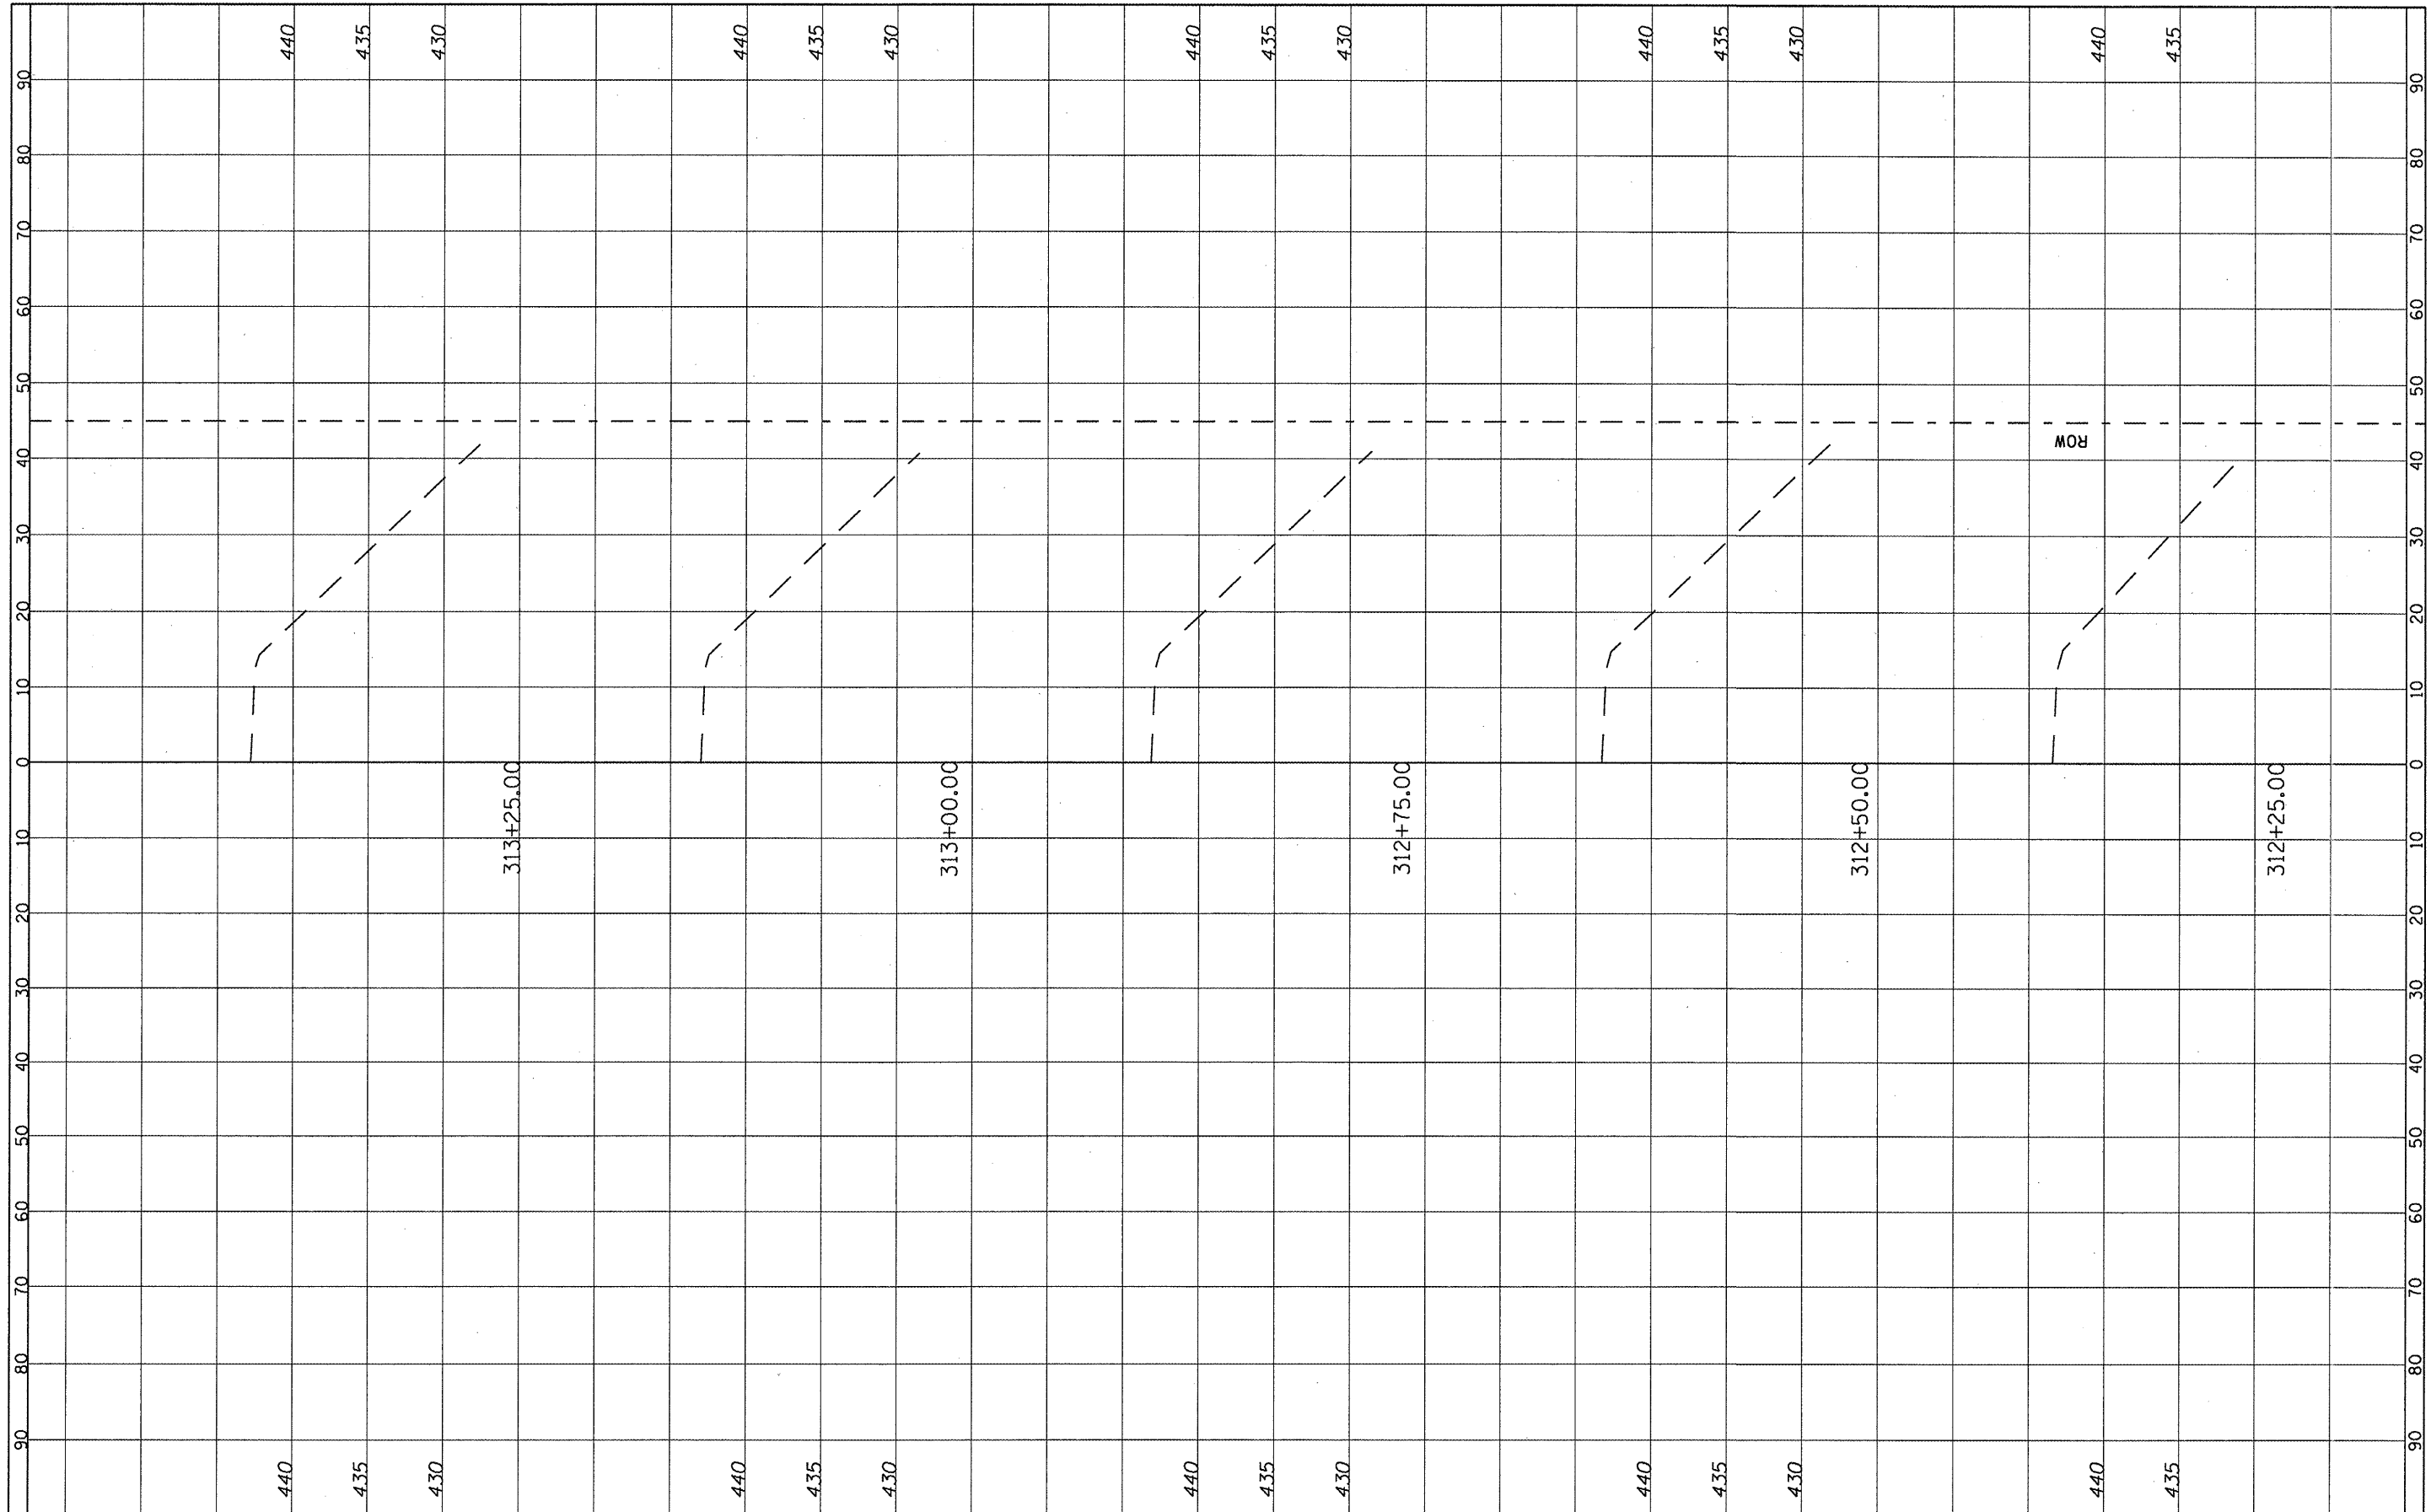

FILE NAME =	USER NAME = *USER*	DESIGNED -	REVISED -	STATE OF ILLINOIS DEPARTMENT OF TRANSPORTATION	CROSS SECTION LOCATION 3 & 4	F.A. RTE.	SECTION	COUNTY	TOTAL SHEETS	SHEET NO.	
*FILE#	PLOT SCALE = *SCALE*	DRAWN -	REVISED -			312	122-J	RANDOLPH	93	35	
	PLOT DATE = *DATE*	CHECKED -	REVISED -			SCALE: _____ SHEET NO. 15 OF 73 SHEETS STA. 312+25.00 TO STA. 313+25.00		CONTRACT NO. 76E33			
		DATE -	REVISED -			ILLINOIS FED. AID PROJECT					