


FINN	SURVEYED	DATE
NO.	PLOTTED	BY
	AREAS	
	CHECKED	

ORIGINAL	SURVEYED	DATE
NO.	PLOTTED	BY
	AREAS	
	CHECKED	

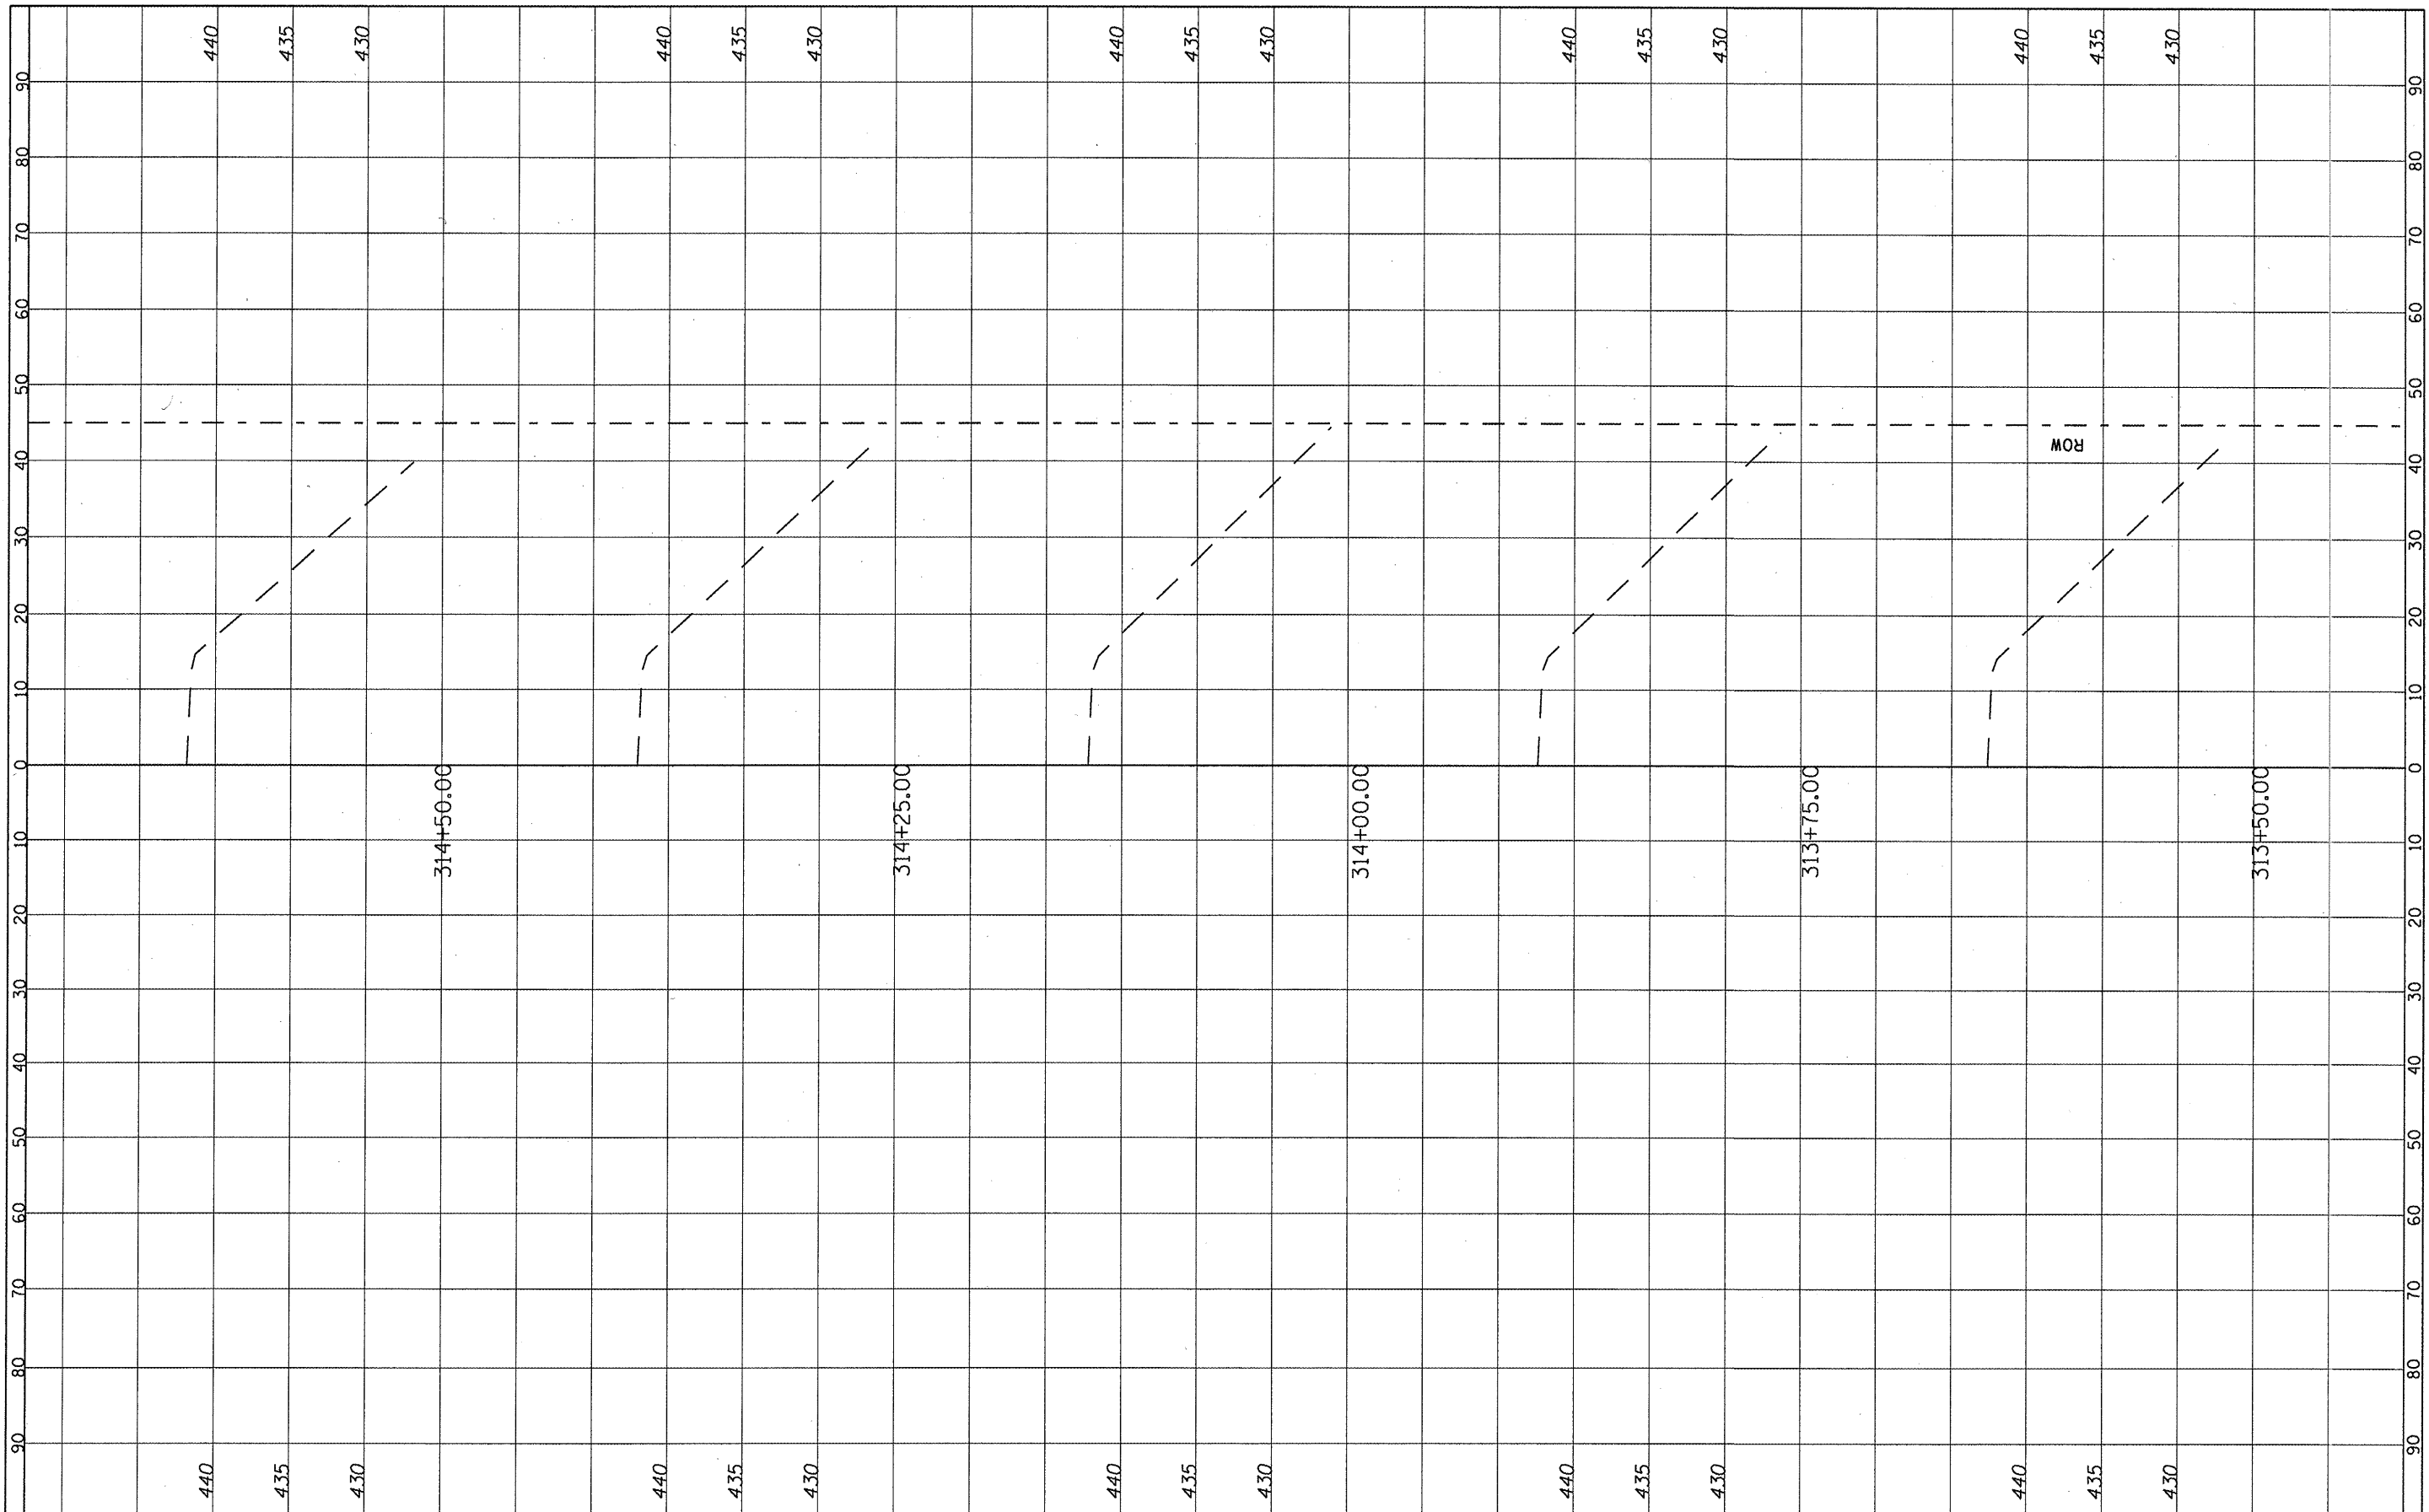

FILE NAME =	USER NAME = *USER*	DESIGNED -	REVISED -	<b>STATE OF ILLINOIS</b> <b>DEPARTMENT OF TRANSPORTATION</b>	<b>CROSS SECTION</b> <b>LOCATION 3 &amp; 4</b>	F.A. RTE.	SECTION	COUNTY	TOTAL SHEETS	SHEET NO.	
#FILE#	PLOT SCALE = *SCALE*	DRAWN -	REVISED -			312	122-J	RANDOLPH	93	36	
	PLOT DATE = *DATE*	CHECKED -	REVISED -			SCALE: SHEET NO. 16 OF 73 SHEETS STA. 313+50.00 TO STA. 314+50.00		CONTRACT NO. 76E33			
		DATE -	REVISED -			ILLINOIS FED. AID PROJECT					