


DESIGNED	BY	DATE
PLOTTED		
TEMPLATE		
AREAS CHECKED		
NO.		

DESIGNED	BY	DATE
PLOTTED		
TEMPLATE		
AREAS CHECKED		
NO.		

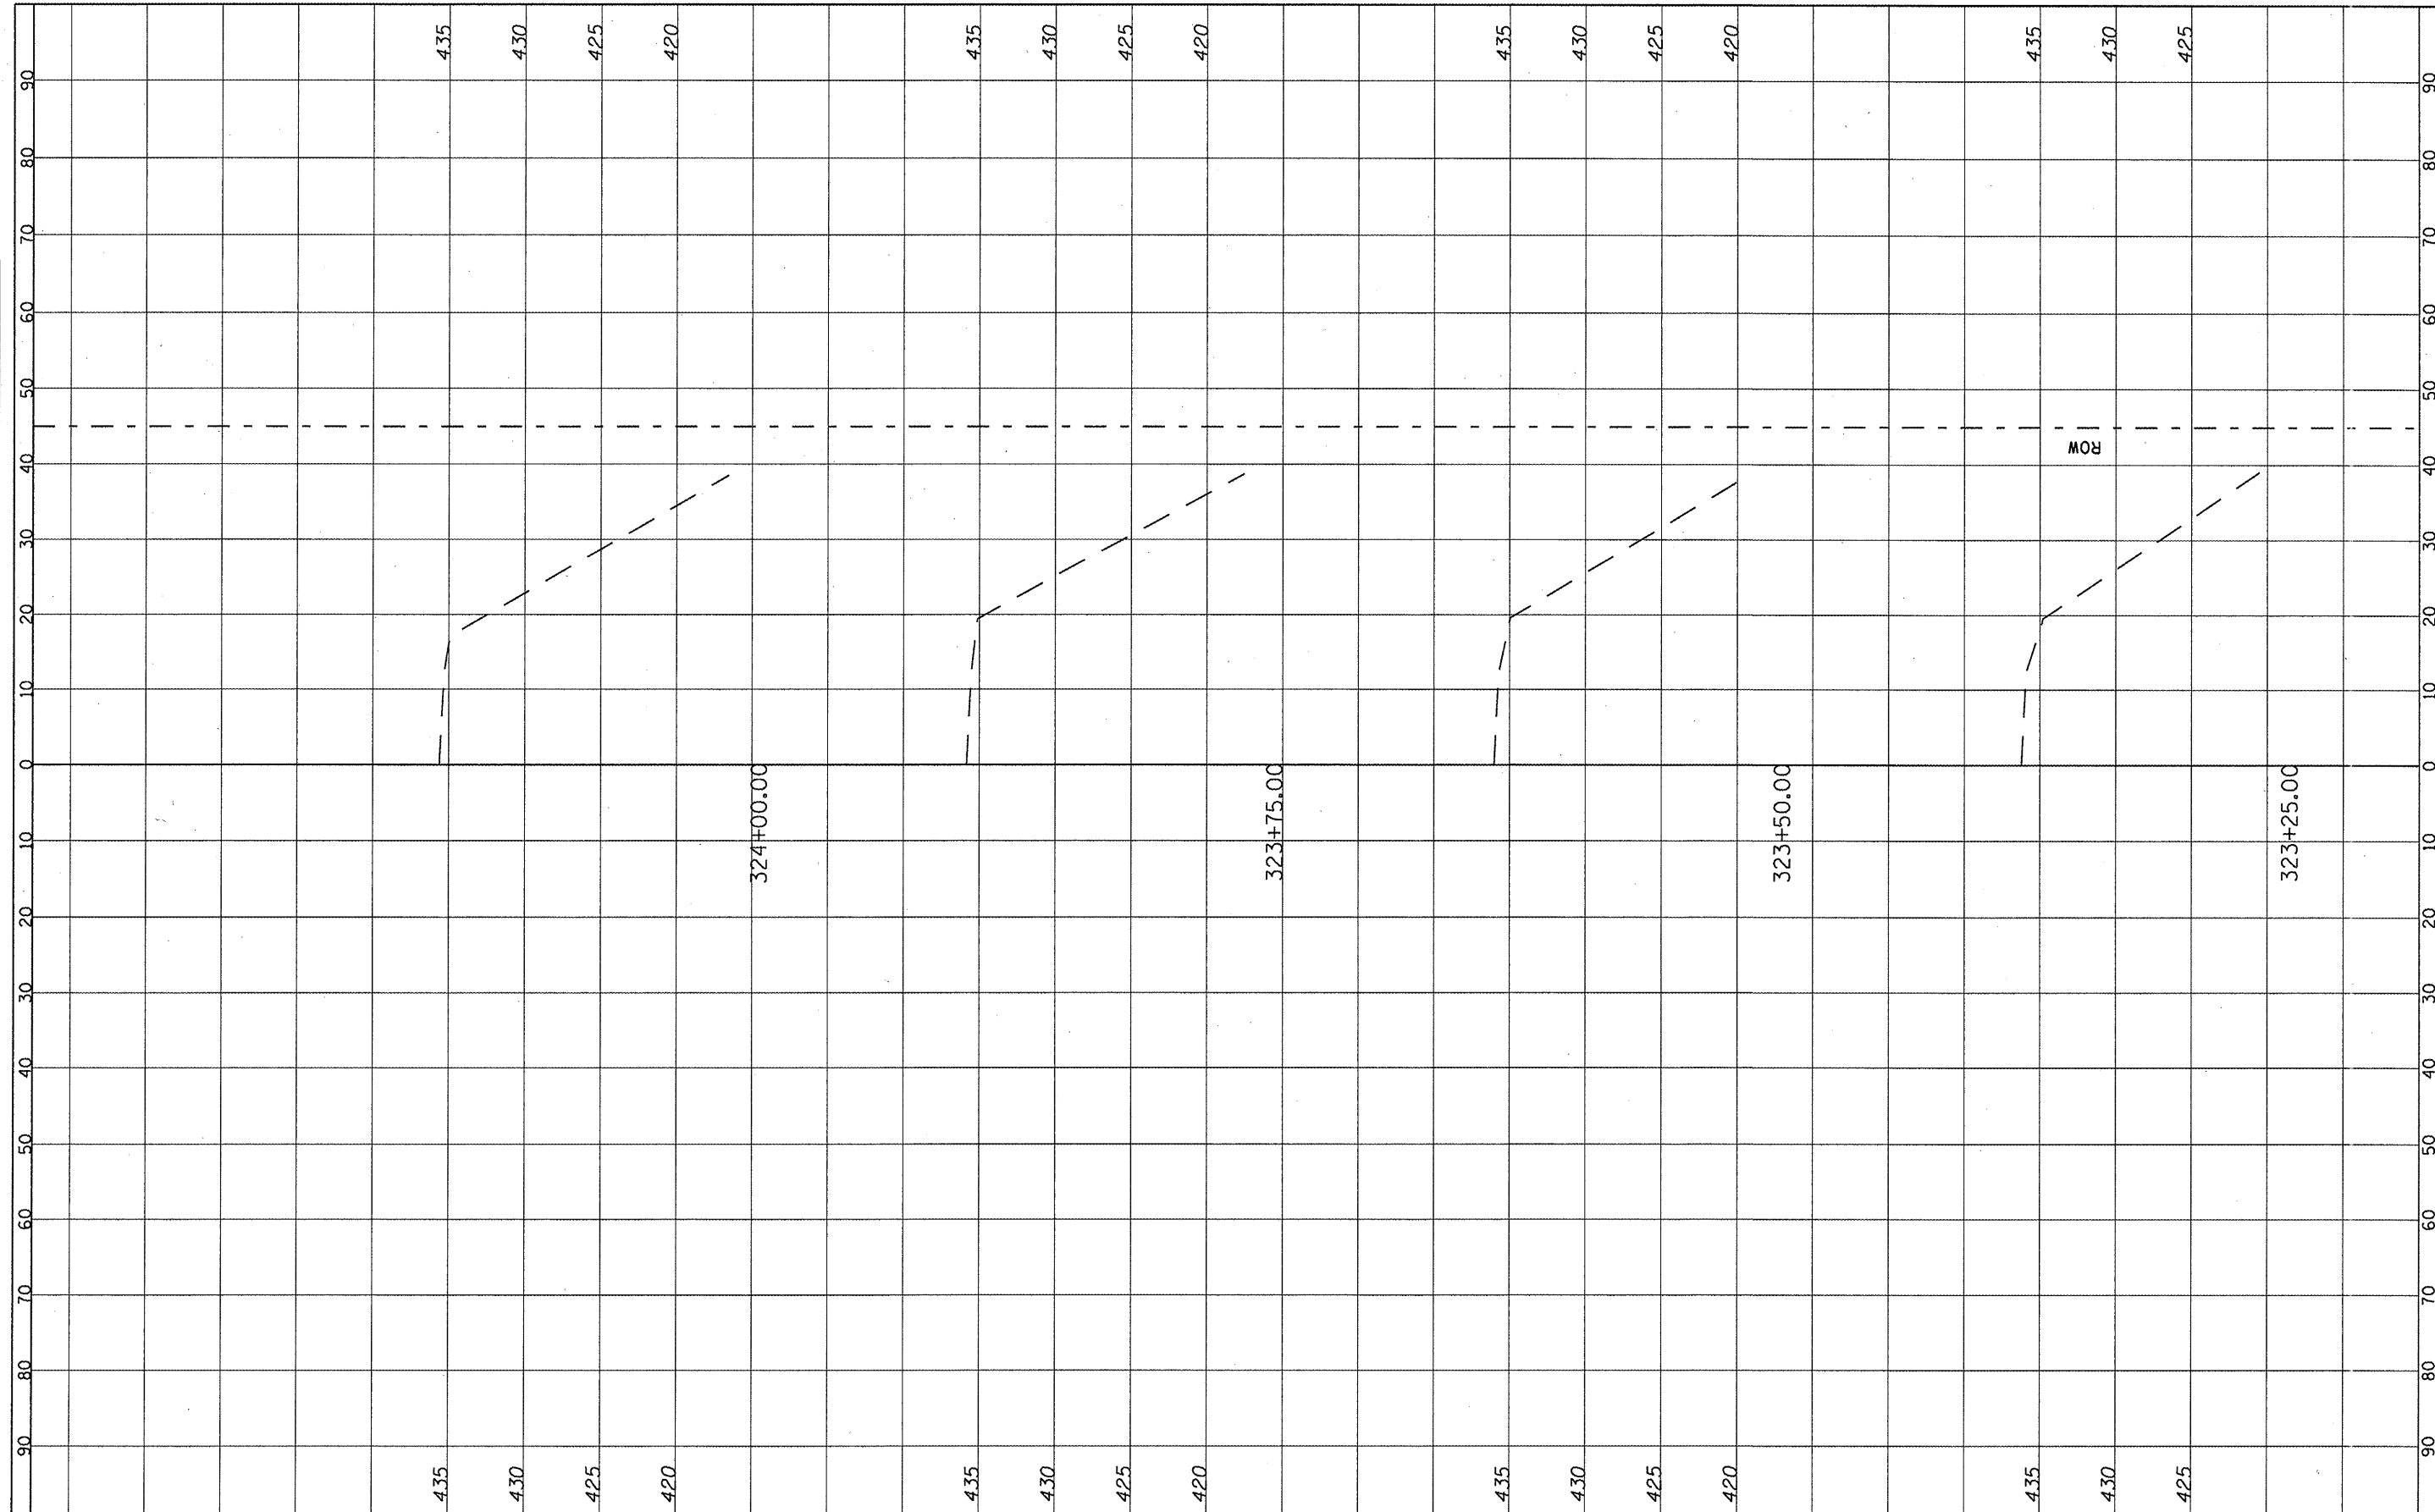

FILE NAME =
#FILE#

USER NAME = *USER*
PLOT SCALE = *SCALE*
PLOT DATE = *DATE*

DESIGNED -
DRAWN -
CHECKED -
DATE -

REVISED -
REVISED -
REVISED -
REVISED -

**STATE OF ILLINOIS
DEPARTMENT OF TRANSPORTATION**

CROSS SECTION
LOCATION 3 & 4
SCALE: _____ SHEET NO. 24 OF 73 SHEETS STA. 323+25.00 TO STA. 324+00.00

F.A. RTE.	SECTION	COUNTY	TOTAL SHEETS	SHEET NO.
312	122-J	RANDOLPH	93	44
CONTRACT NO. 76E33			ILLINOIS FED. AID PROJECT	