


FINAL SURVEY	DATE
SURVEY	
NOTE BOOK	
TEMPLATE	
AREAS	
CHECKED	
NO.	

ORIGINAL SURVEY	DATE
SURVEY	
NOTE BOOK	
TEMPLATE	
AREAS	
CHECKED	
NO.	

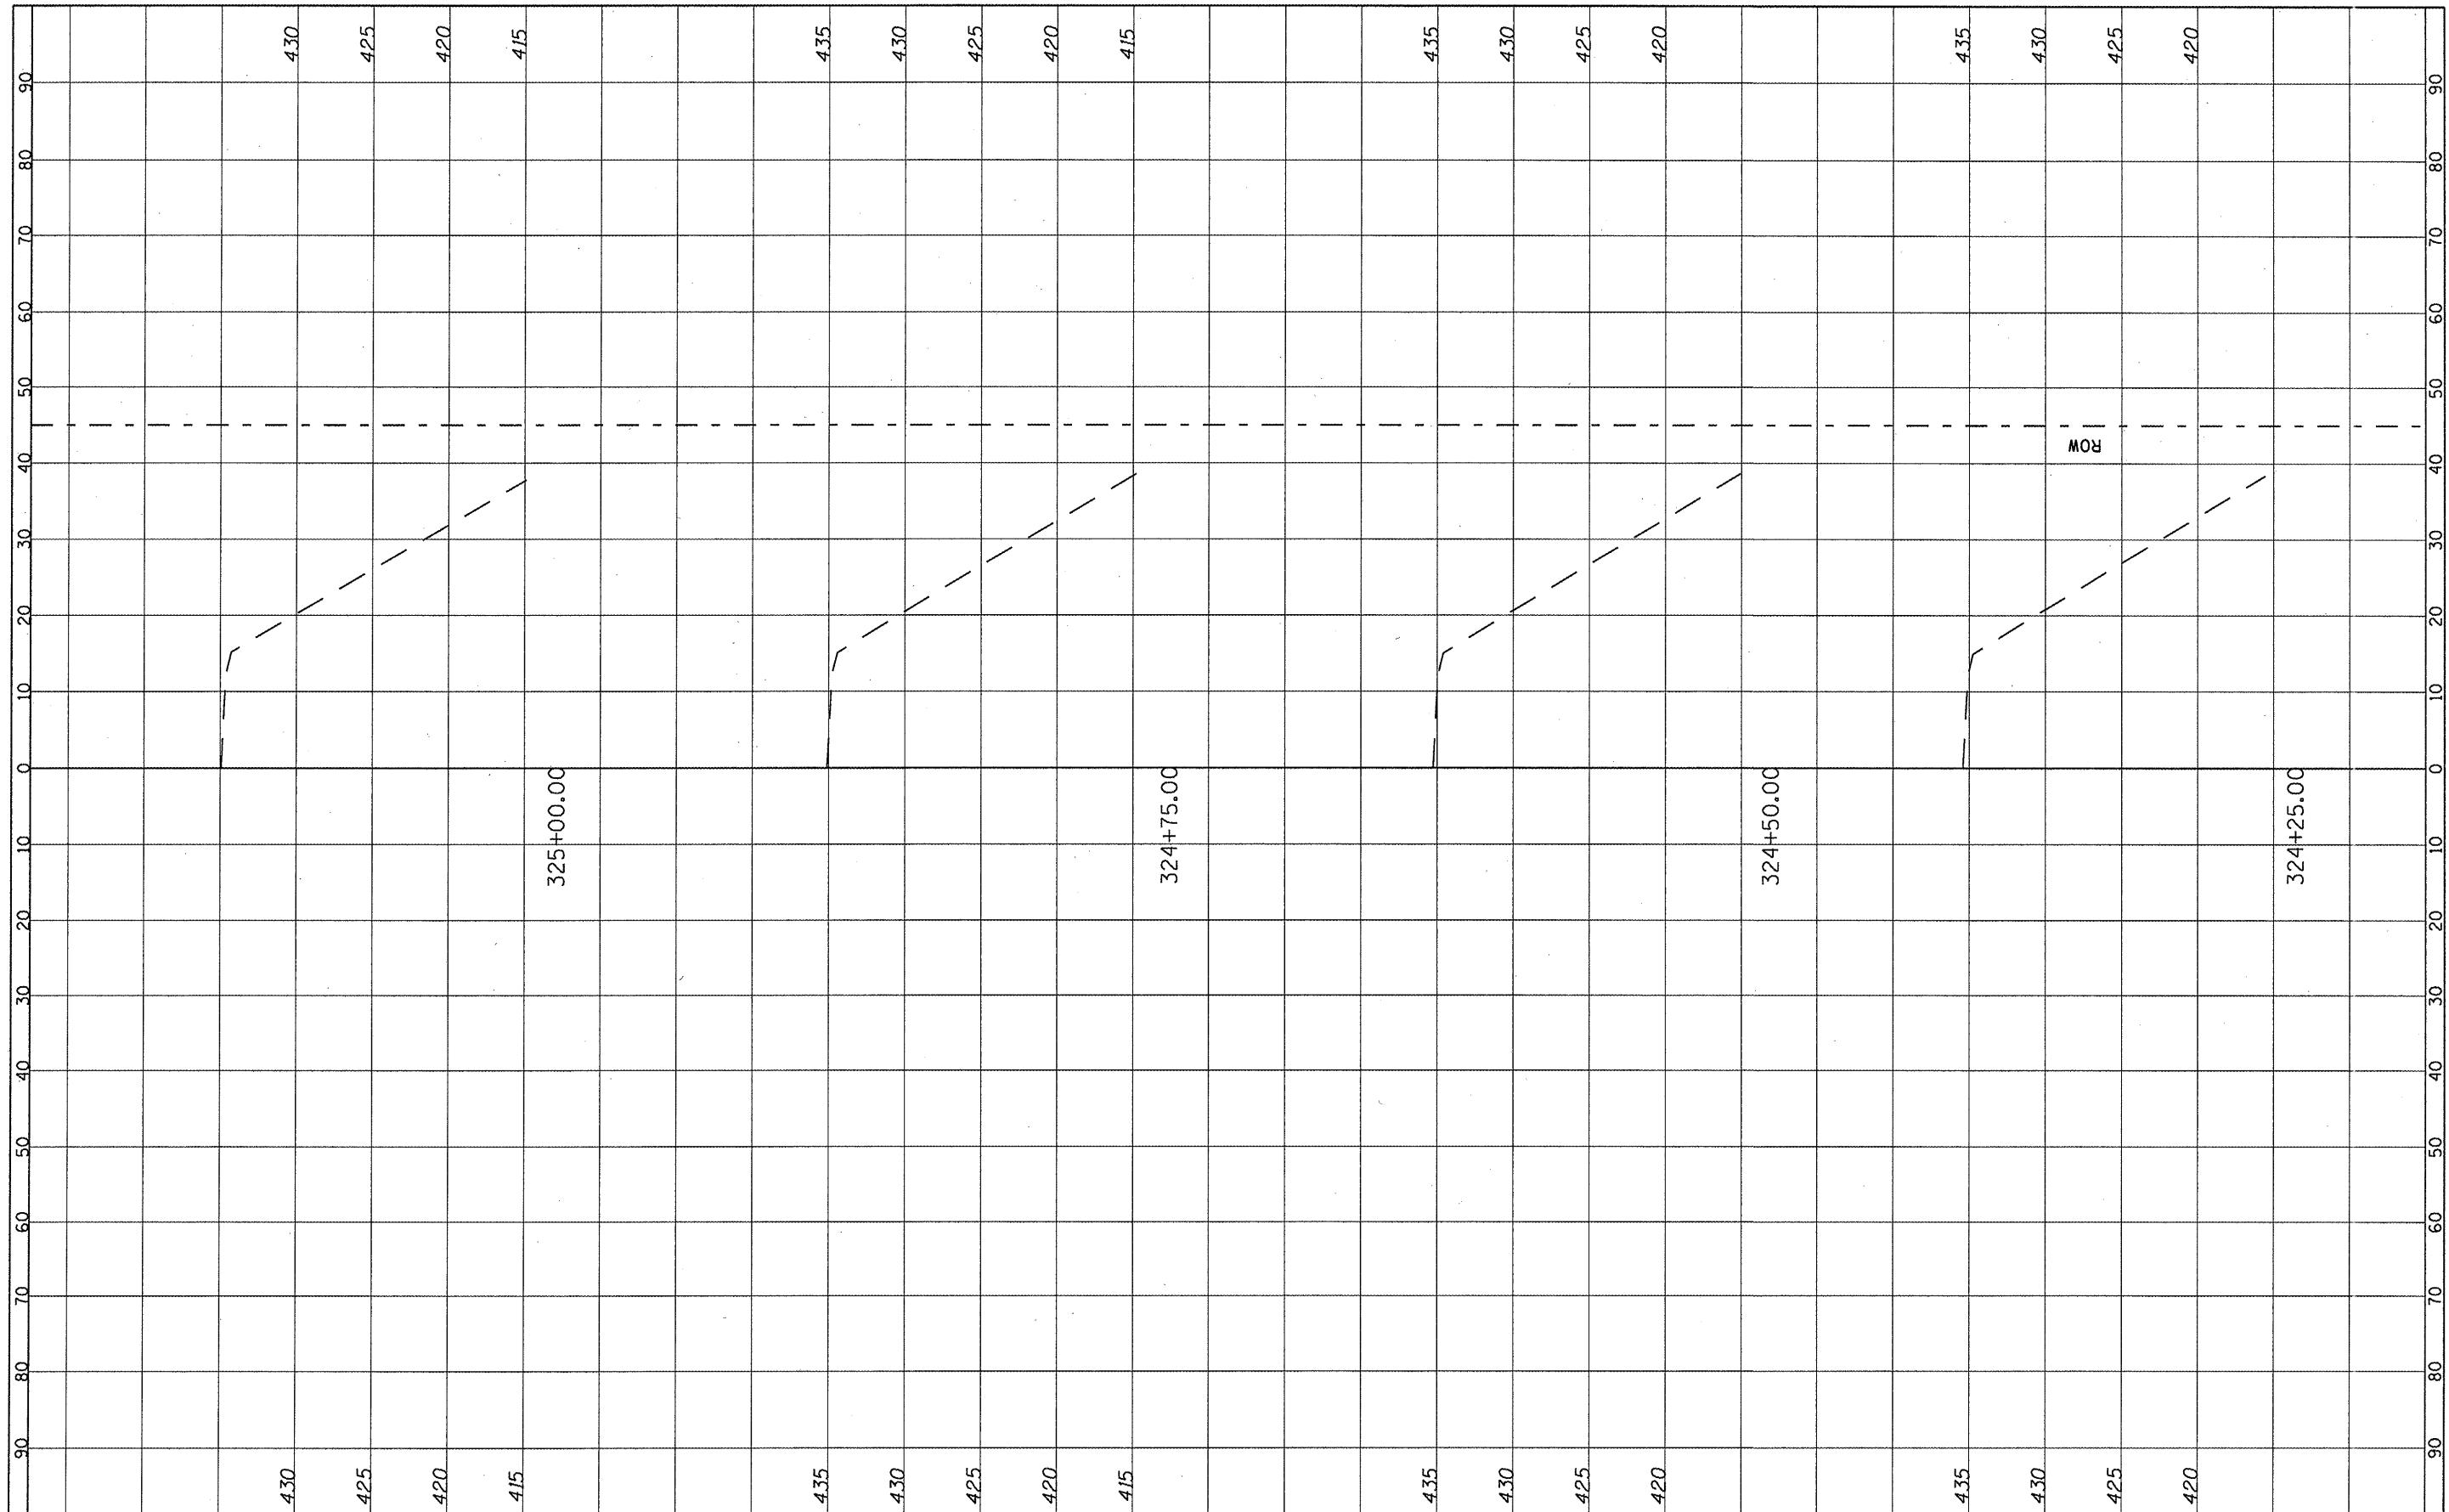

FILE NAME =	USER NAME = #USER#
#FILE#	DESIGNED -
	DRAWN -
	CHECKED -
	DATE -

PLOT SCALE = #SCALE#	REVISED -
PLOT DATE = #DATE#	REVISED -
	REVISED -
	REVISED -
	REVISED -

**STATE OF ILLINOIS  
DEPARTMENT OF TRANSPORTATION**

SCALE: -----	SHEET NO. 25 OF 73 SHEETS	STA. 324+25.00 TO STA. 325+00.00
--------------	---------------------------	----------------------------------

F.A. RTE.	SECTION	COUNTY	TOTAL SHEETS	SHEET NO.
312	122-J	RANDOLPH	93	45
CONTRACT NO. 76E33			ILLINOIS FED. AID PROJECT	