


FINAL SURVEY	DATE
SURVEY NO.	BY
NOTE BOOK NO.	
PLATE NO.	
AREAS CHECKED	

ORIGINAL SURVEY	DATE
SURVEY NO.	BY
NOTE BOOK NO.	
PLATE NO.	
AREAS CHECKED	

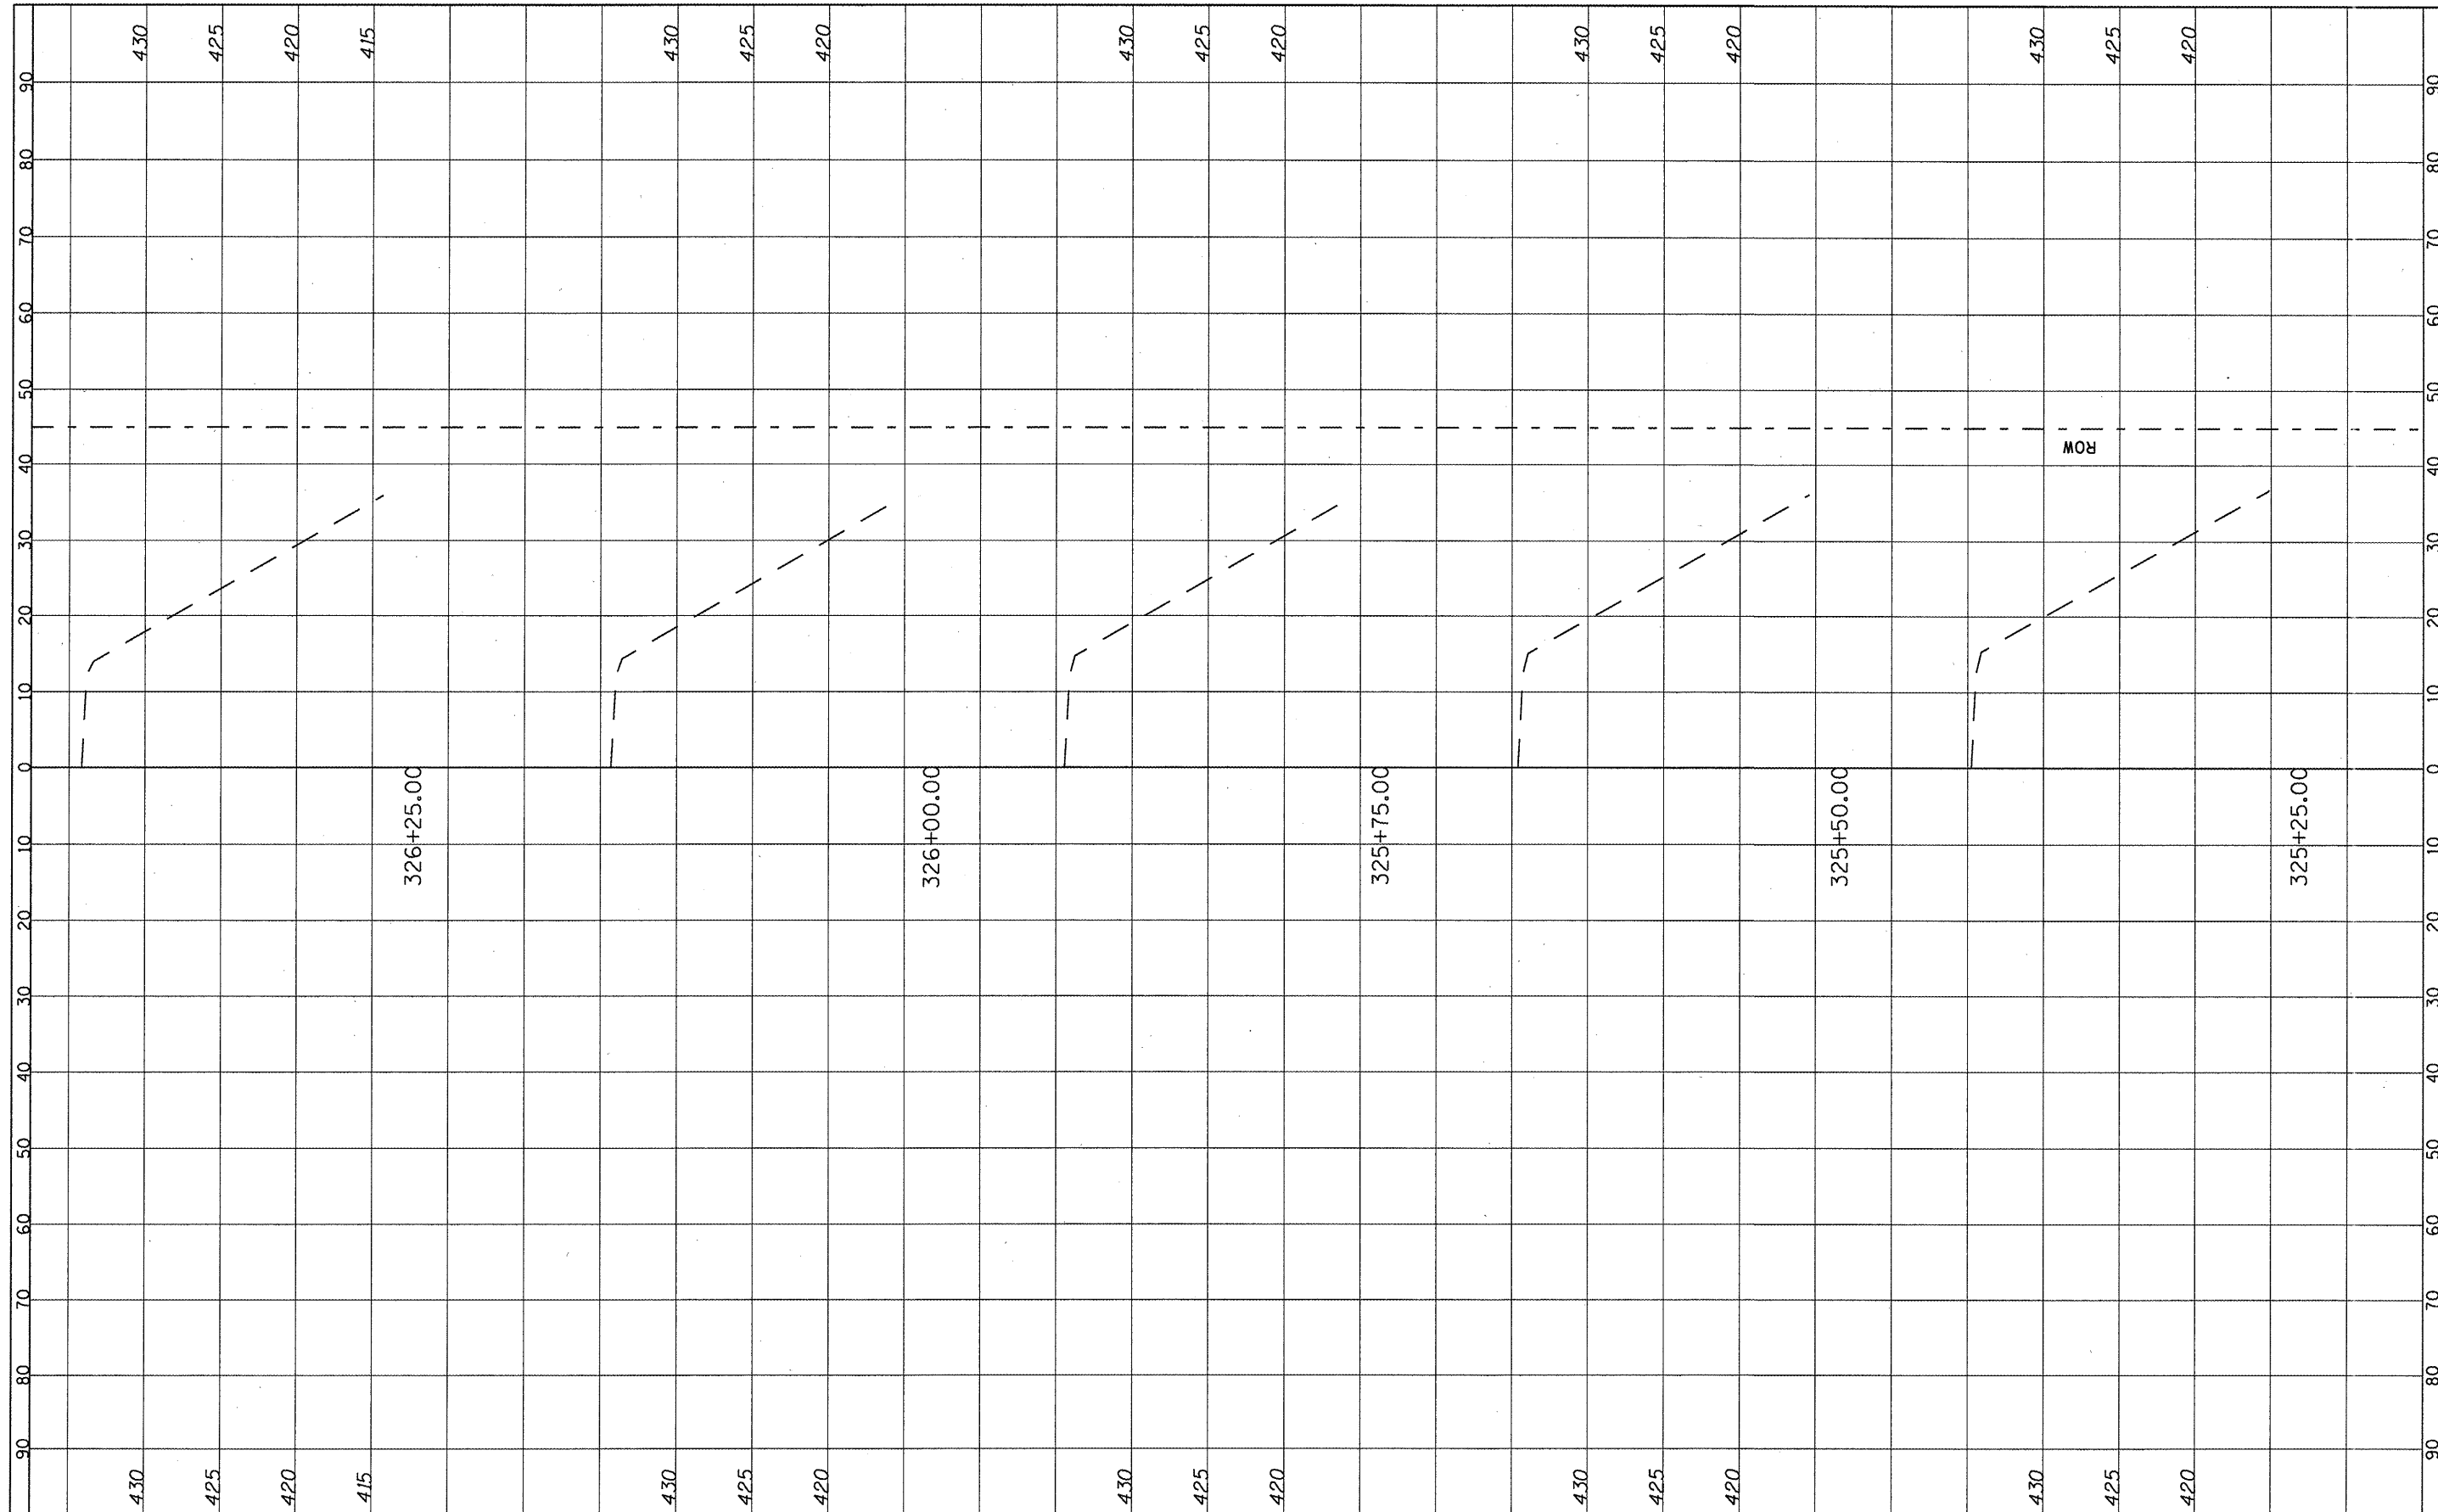

FILE NAME =	USER NAME = *USER*	DESIGNED -	REVISED -	STATE OF ILLINOIS DEPARTMENT OF TRANSPORTATION	CROSS SECTION LOCATION 3 & 4	F.A. R.F. 312	SECTION	COUNTY	TOTAL SHEETS	SHEET NO.
FILEL	PLOT SCALE = *SCALE*	DRAWN -	REVISED -				122-J	RANDOLPH	93	46
	PLOT DATE = *DATE*	CHECKED -	REVISED -				CONTRACT NO. 76E33			
		DATE -	REVISED -				ILLINOIS FED. AID PROJECT			
					SCALE: -----	SHEET NO. 26 OF 73 SHEETS		STA. 325+25.00 TO STA. 326+25.00		