


FINAL SURVEY	DATE
SURVEYED	BY
NOTE BOOK	
NO.	
AREAS CHECKED	

ORIGINAL SURVEY	DATE
SURVEYED	BY
NOTE BOOK	
NO.	
AREAS CHECKED	

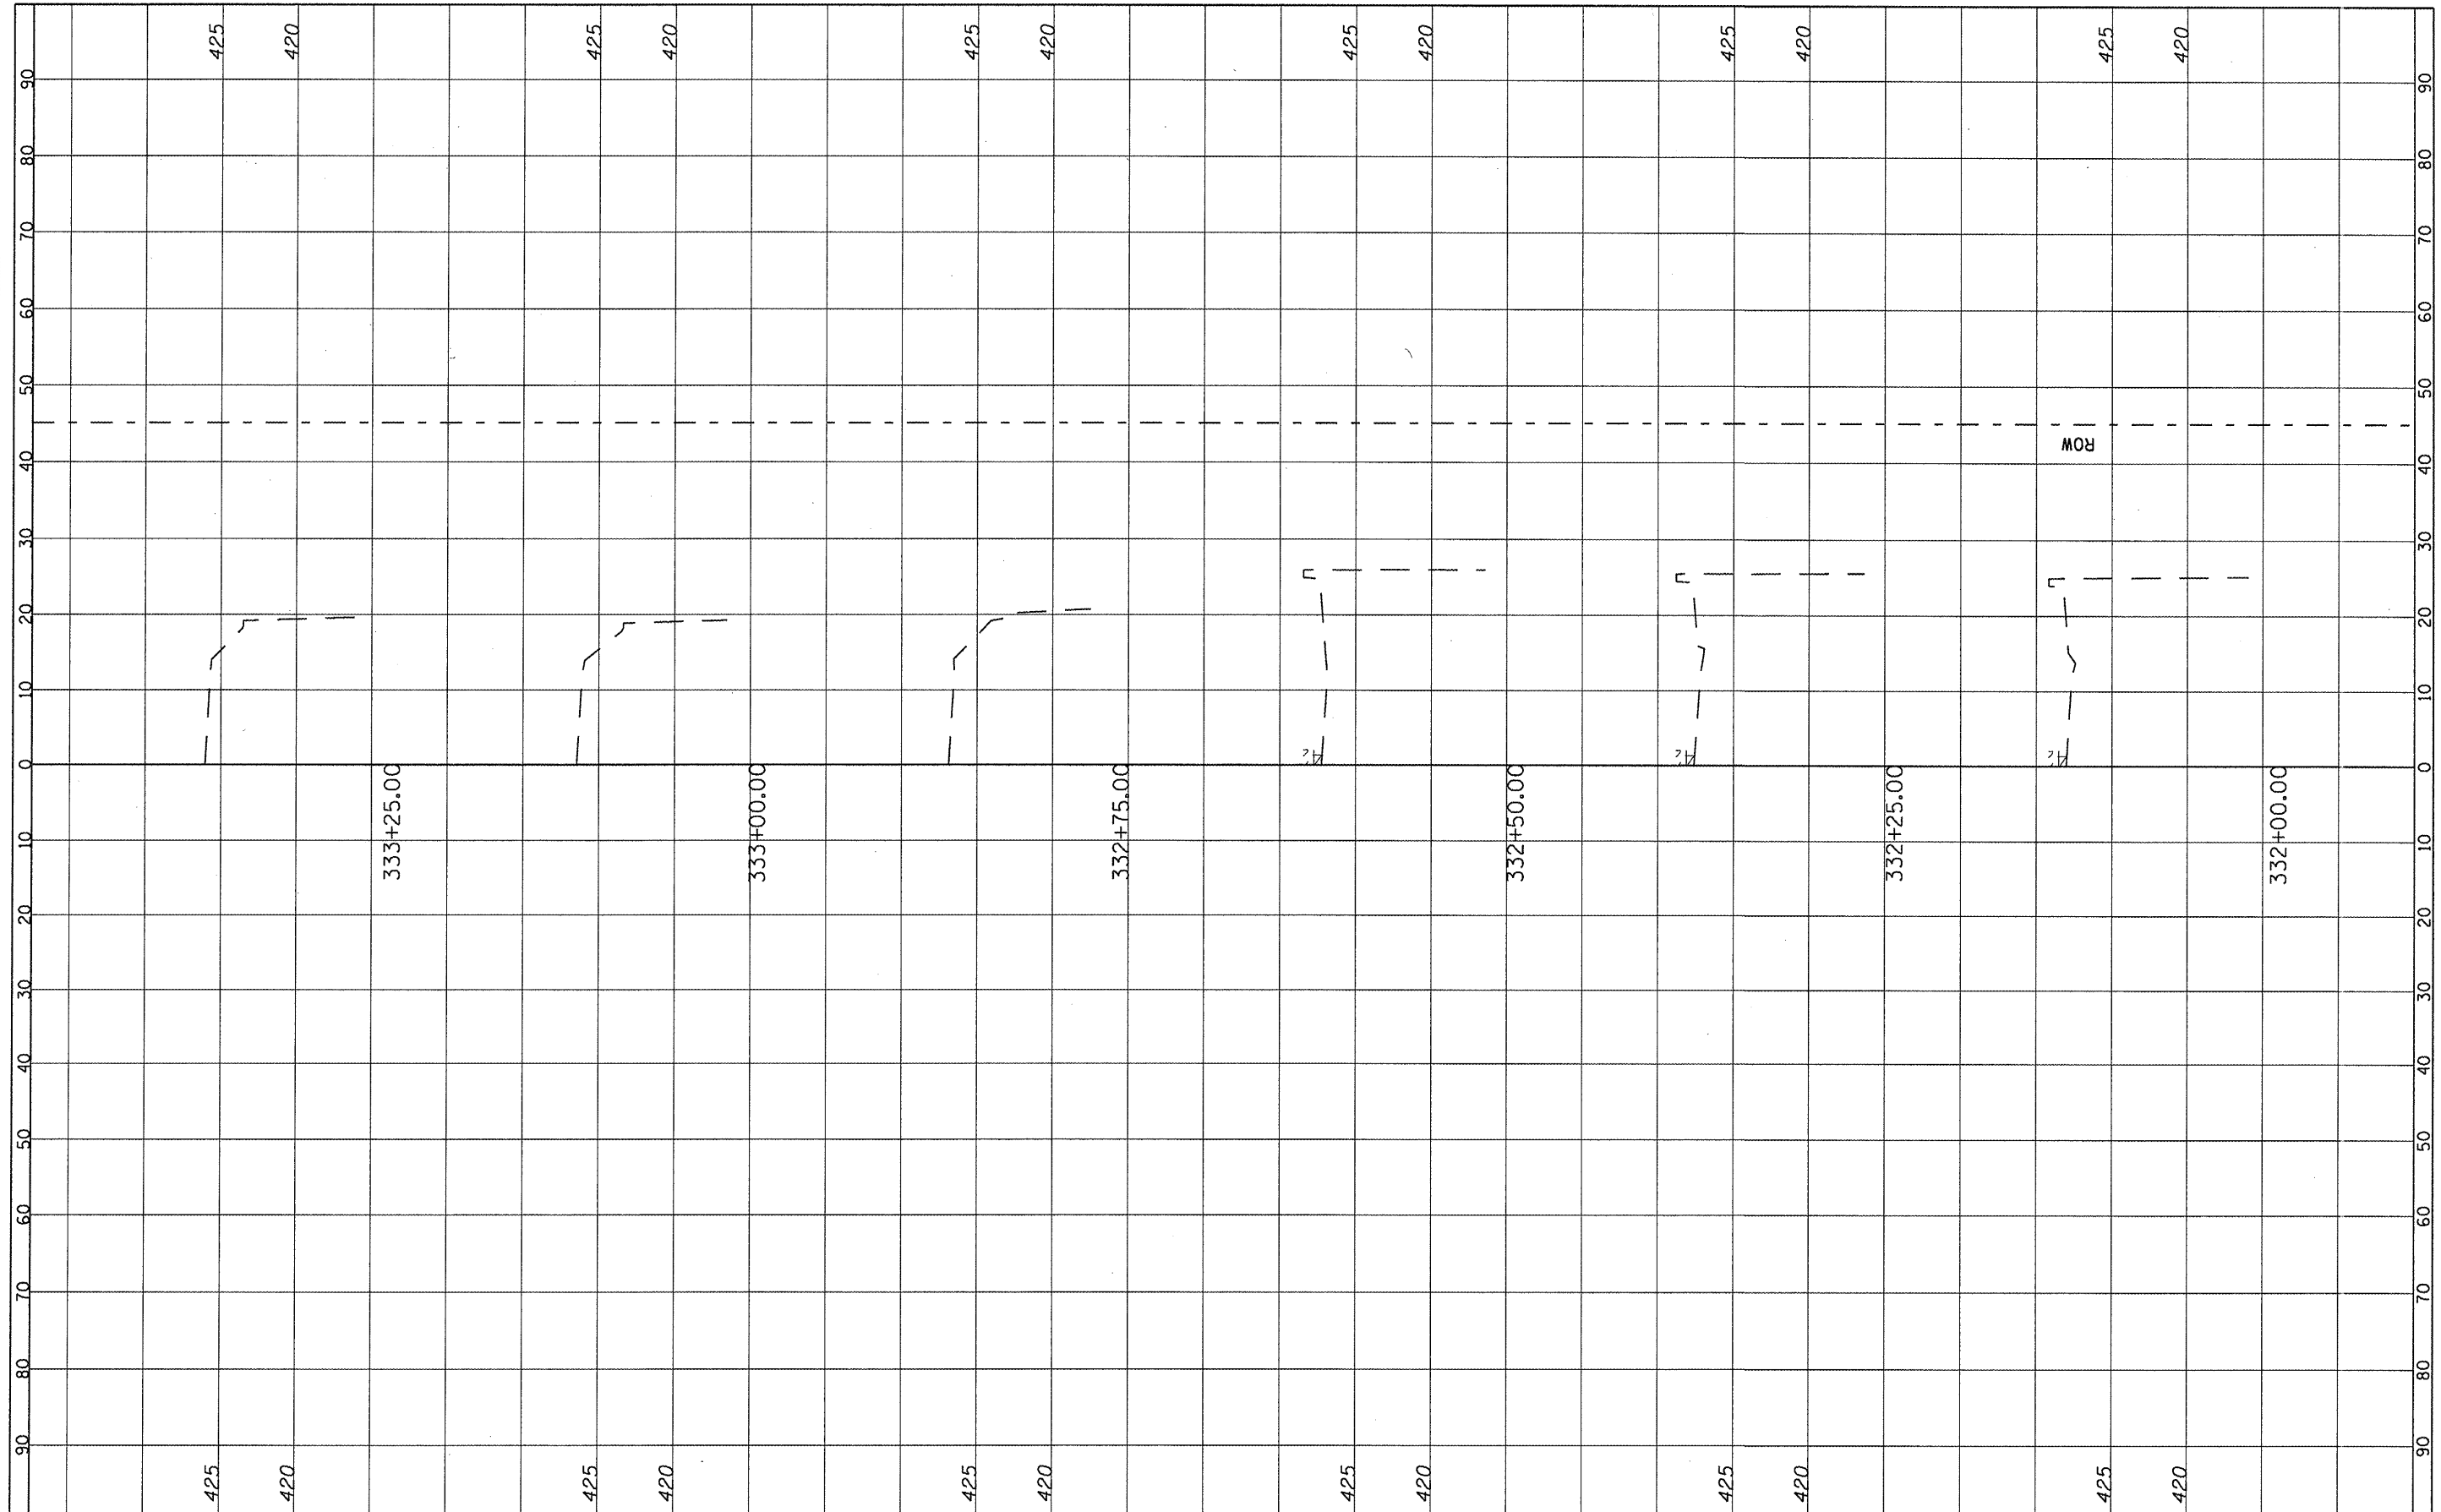

FILE NAME = #FILEL#

USER NAME = #USER#	DESIGNED -	REVISED -
	DRAWN -	REVISED -
PLOT SCALE = #SCALE#	CHECKED -	REVISED -
PLOT DATE = #DATE#	DATE -	REVISED -

**STATE OF ILLINOIS
DEPARTMENT OF TRANSPORTATION**

**CROSS SECTION
LOCATION 3 & 4**

SCALE: _____ SHEET NO. 32 OF 73 SHEETS STA. 332+00.00 TO STA. 333+25.00

F.A. RTE.	SECTION	COUNTY	TOTAL SHEETS	SHEET NO.
312	122-J	RANDOLPH	93	52
			CONTRACT NO. 76533	
ILLINOIS FED. AID PROJECT				