


FINAL SURVEY	SURVEYED	DATE
NOTE BOOK	NOTED	BY
NO.	DATE	
	AREAS CHECKED	

ORIGINAL SURVEY	SURVEYED	DATE
NOTE BOOK	NOTED	BY
NO.	DATE	
	AREAS CHECKED	

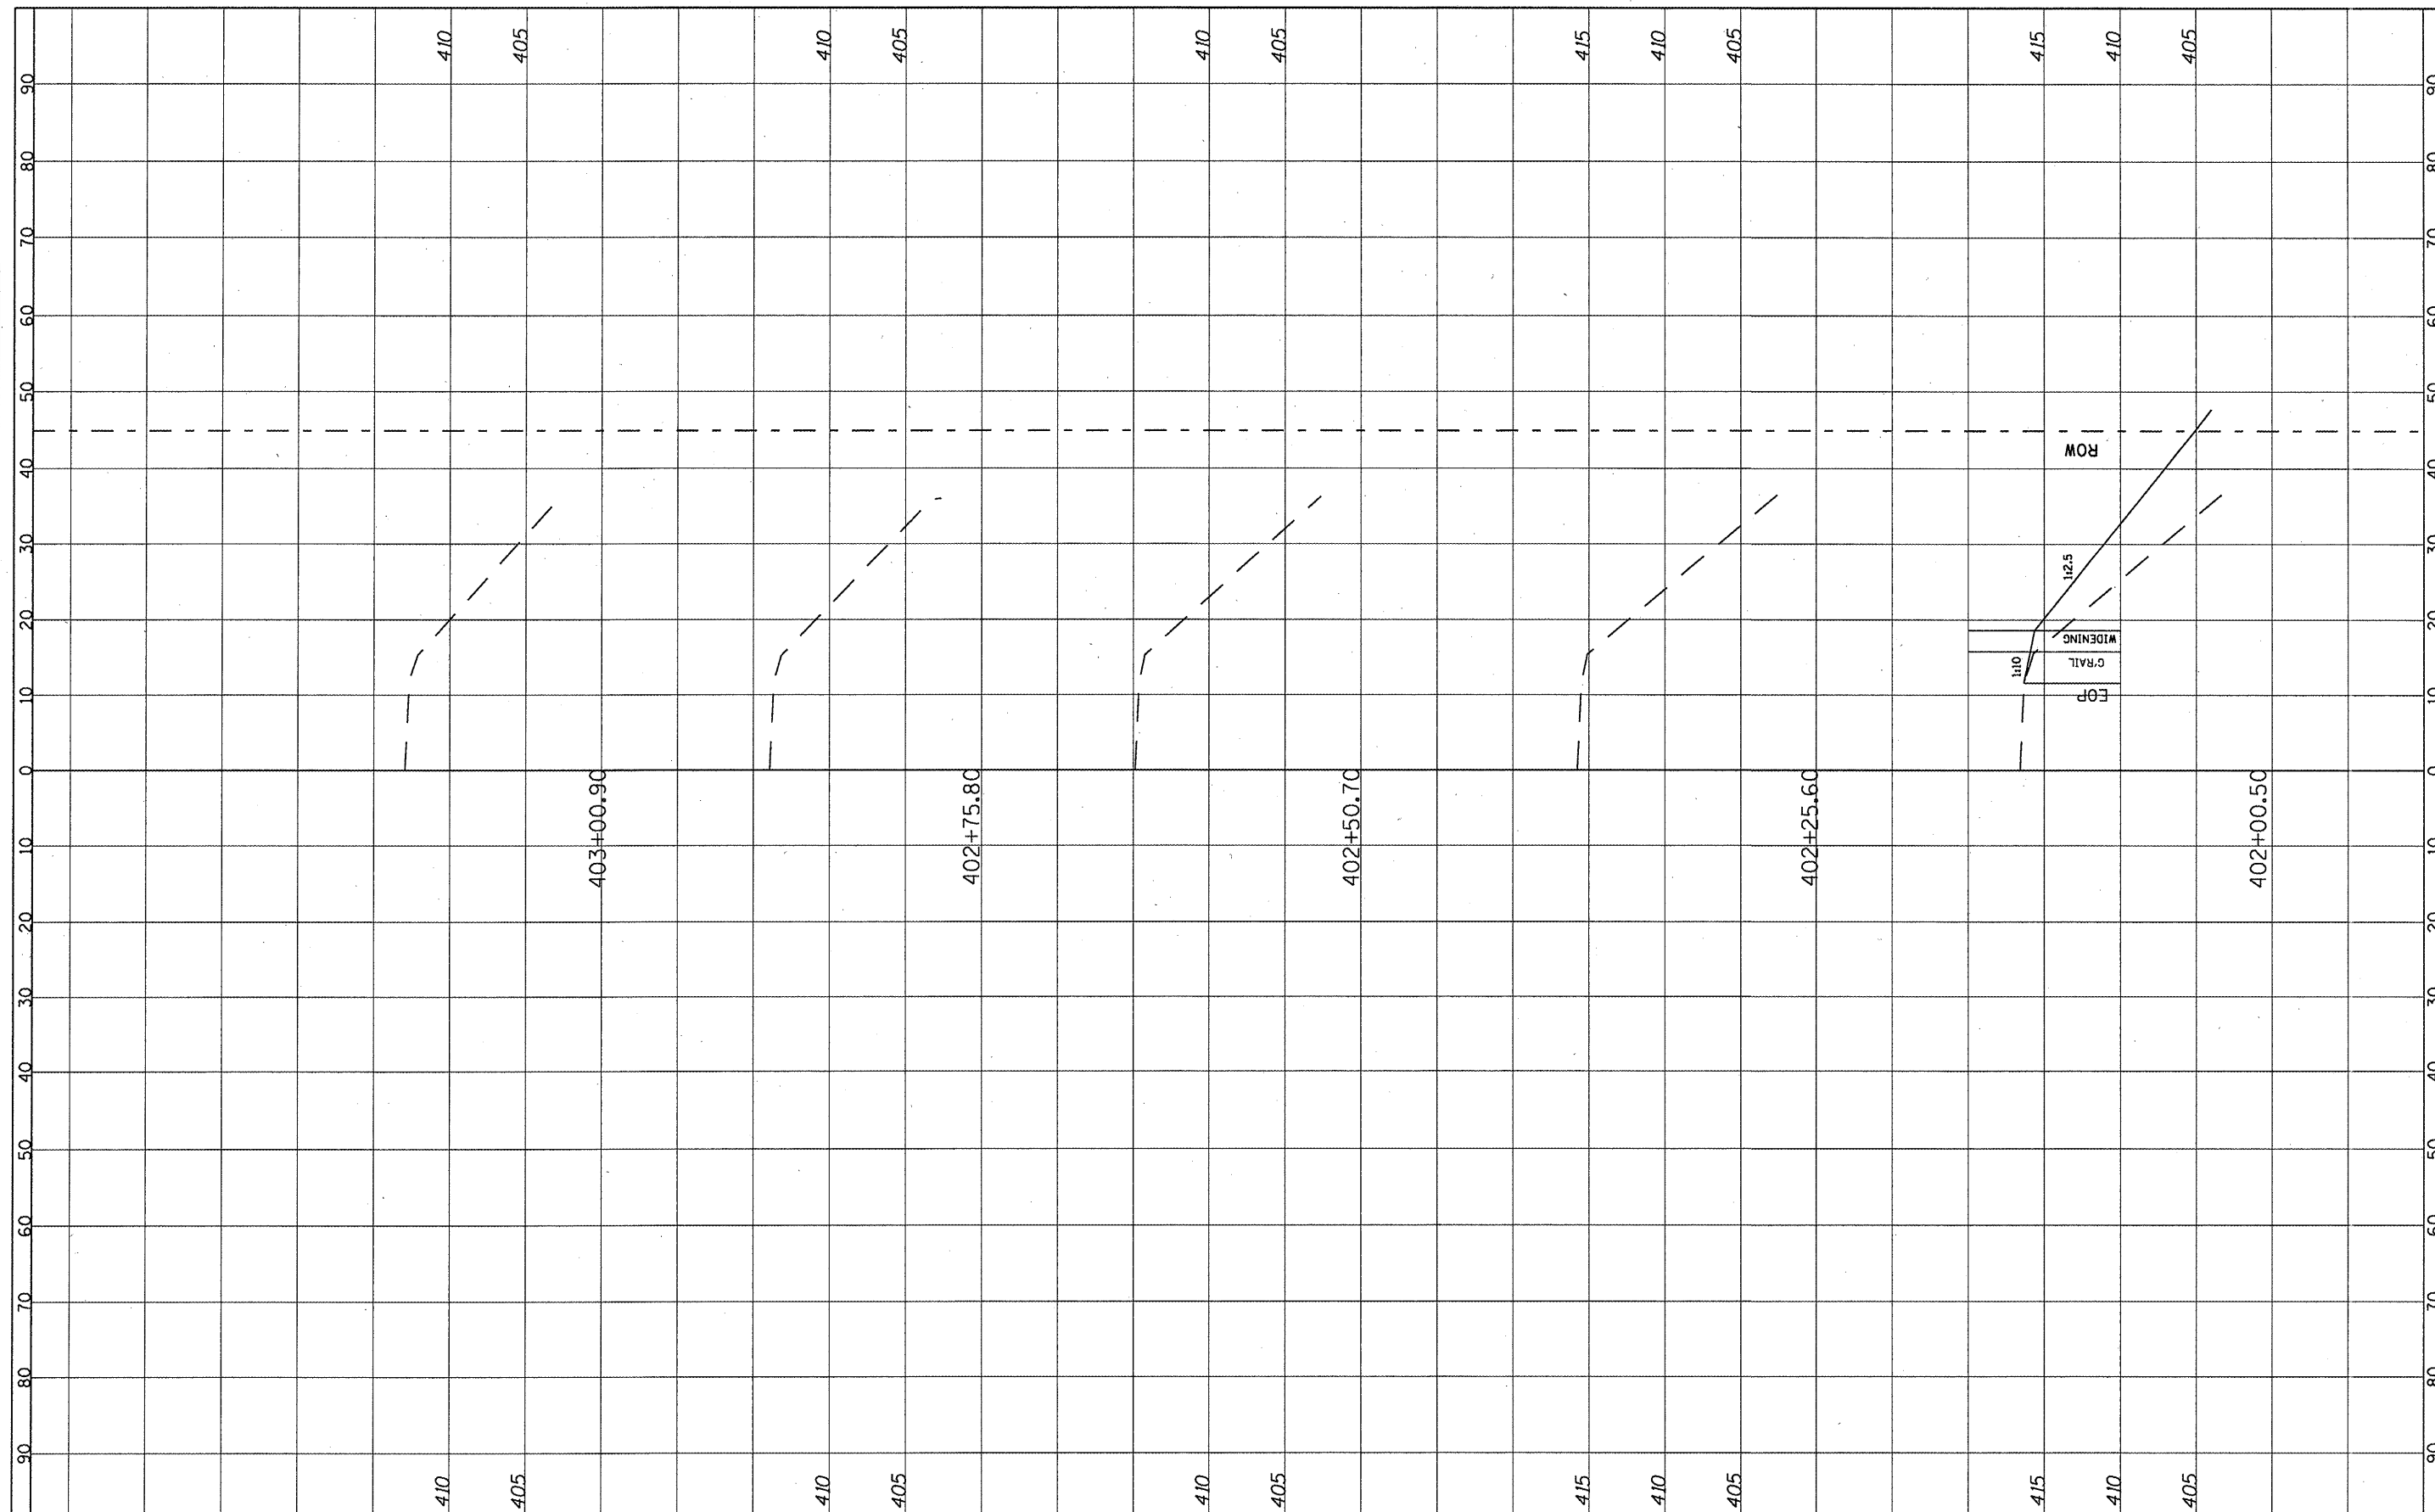

FILE NAME =  
#FILE#

USER NAME = *USER*	DESIGNED -	REVISED -
PLOT SCALE = *SCALE*	DRAWN -	REVISED -
PLOT DATE = *DATE*	CHECKED -	REVISED -
	DATE -	REVISED -

**STATE OF ILLINOIS  
DEPARTMENT OF TRANSPORTATION**

**CROSS SECTION  
LOCATION 5 & 6 (SN 079-2425)**

SCALE: \_\_\_\_\_ SHEET NO. 36 OF 73 SHEETS STA. 402+00.50 TO STA. 403+00.80

F.A. RTE. 312	SECTION 122-J	COUNTY RANDOLPH	TOTAL SHEETS 93	SHEET NO. 56
CONTRACT NO. 76E33			ILLINOIS FED. AID PROJECT	