


FINAL SURVEY	DATE
SURVEYED	BY
NOTE BOOK	
NO. _____	
AREAS CHECKED	

ORIGINAL SURVEY	DATE
SURVEYED	BY
NOTE BOOK	
NO. _____	
AREAS CHECKED	

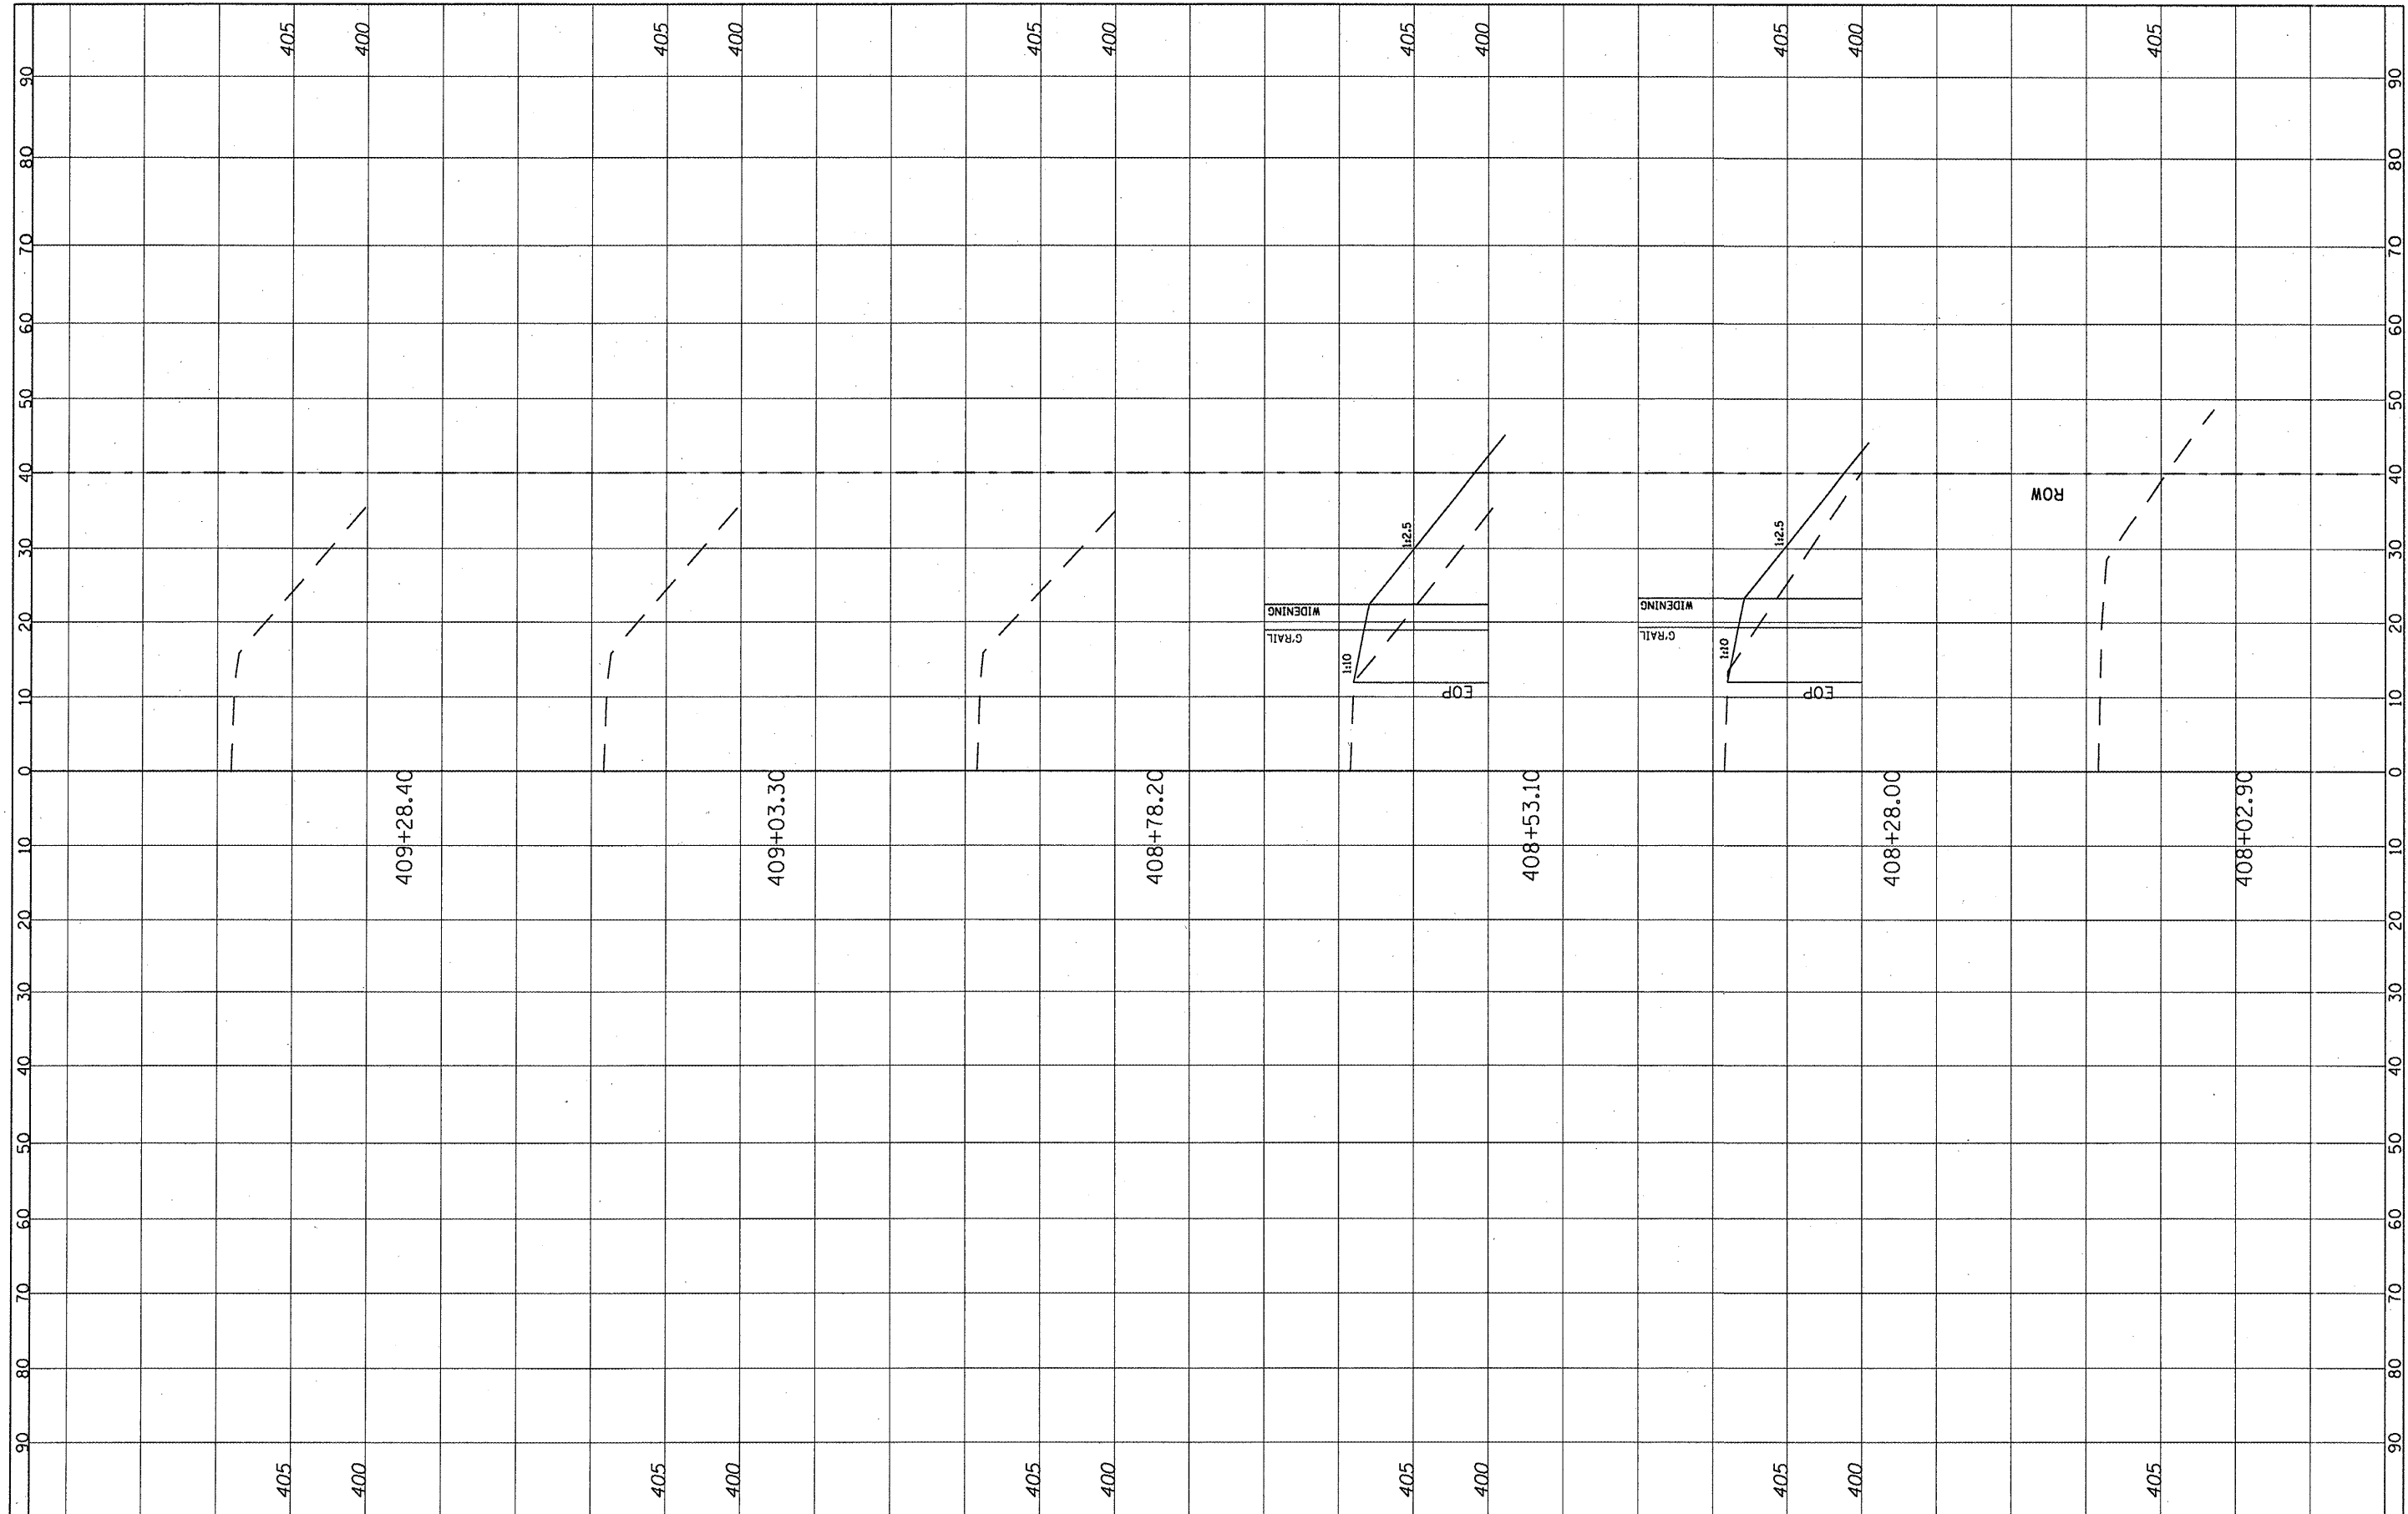

FILE NAME =  
#FILE#

USER NAME = #USER#	DESIGNED -	REVISD -
	DRAWN -	REVISD -
PLOT SCALE = #SCALE#	CHECKED -	REVISD -
PLOT DATE = #DATE#	DATE -	REVISD -

**STATE OF ILLINOIS  
DEPARTMENT OF TRANSPORTATION**

**CROSS SECTION  
LOCATION 5 & 6 (SN 079-2425)**

SCALE: \_\_\_\_\_ SHEET NO. 40 OF 73 SHEETS STA. 408+02.90 TO STA. 409+28.40

F.A. RTE.	SECTION	COUNTY	TOTAL SHEETS	SHEET NO.
312	122-J	RANDOLPH	93	60
			CONTRACT NO. 76E33	
ILLINOIS FED. AID PROJECT				