


FINAL SURVEY NO.	DATE
SUBMITTED	BY
REVISIONS	
PLOTTED	
TEMPLATE	
AREAS CHECKED	

ORIGINAL SURVEY NO.	DATE
SUBMITTED	BY
REVISIONS	
PLOTTED	
TEMPLATE	
AREAS CHECKED	

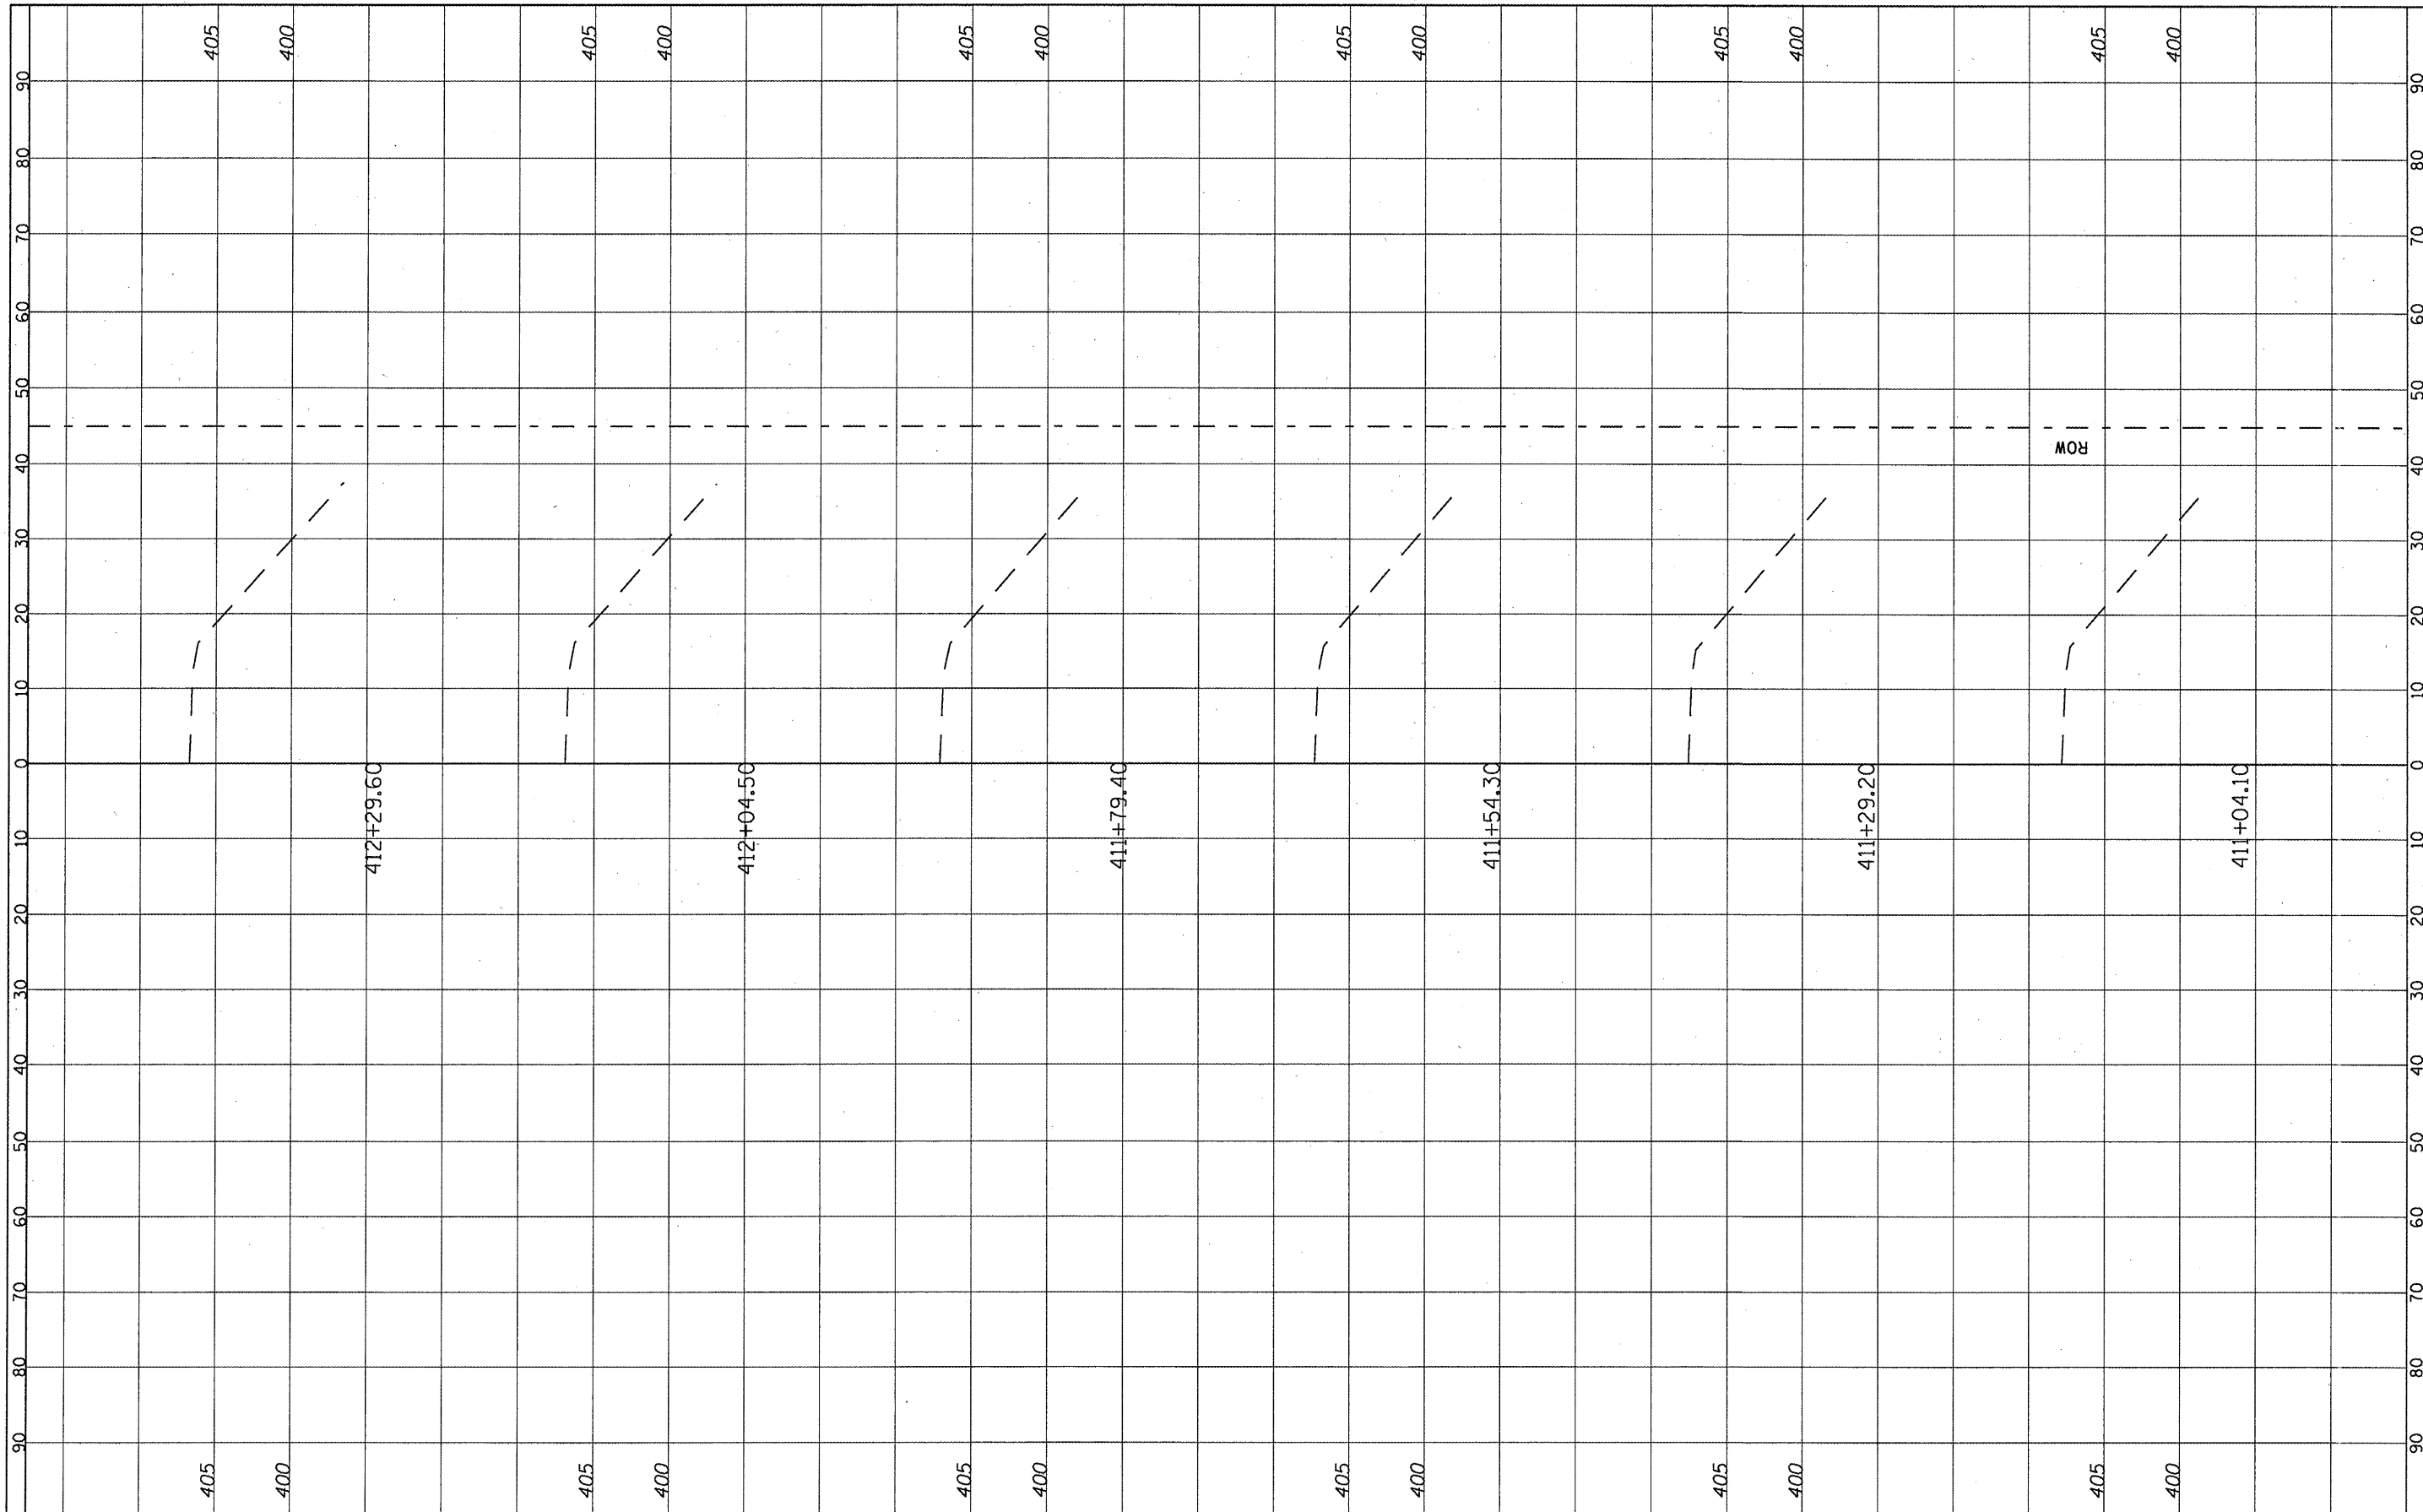

FILE NAME =	USER NAME = \$USER\$	DESIGNED -	REVISED -	<b>STATE OF ILLINOIS DEPARTMENT OF TRANSPORTATION</b>	<b>CROSS SECTION LOCATION 5 &amp; 6 (SN 079-2425)</b>		F.A. RTE.	SECTION	COUNTY	TOTAL SHEETS	SHEET NO.
#FILE#	PLLOT SCALE = \$SCALE\$	DRAWN -	REVISED -		312	122-J	RANDOLPH	93	62		
	PLLOT DATE = \$DATE\$	CHECKED -	REVISED -		SCALE: ----- SHEET NO. 42 OF 73 SHEETS STA. 411+04.10 TO STA. 412+29.60		CONTRACT NO. 76E33				
		DATE -	REVISED -		ILLINOIS FED. AID PROJECT						