


FINAL SURVEY	DATE
SURVEYED	BY
NOTE BOOK	
NO.	
PLOTTED	
TEMPLATE	
AREAS CHECKED	

ORIGINAL SURVEY	DATE
SURVEYED	BY
NOTE BOOK	
NO.	
PLOTTED	
TEMPLATE	
AREAS CHECKED	

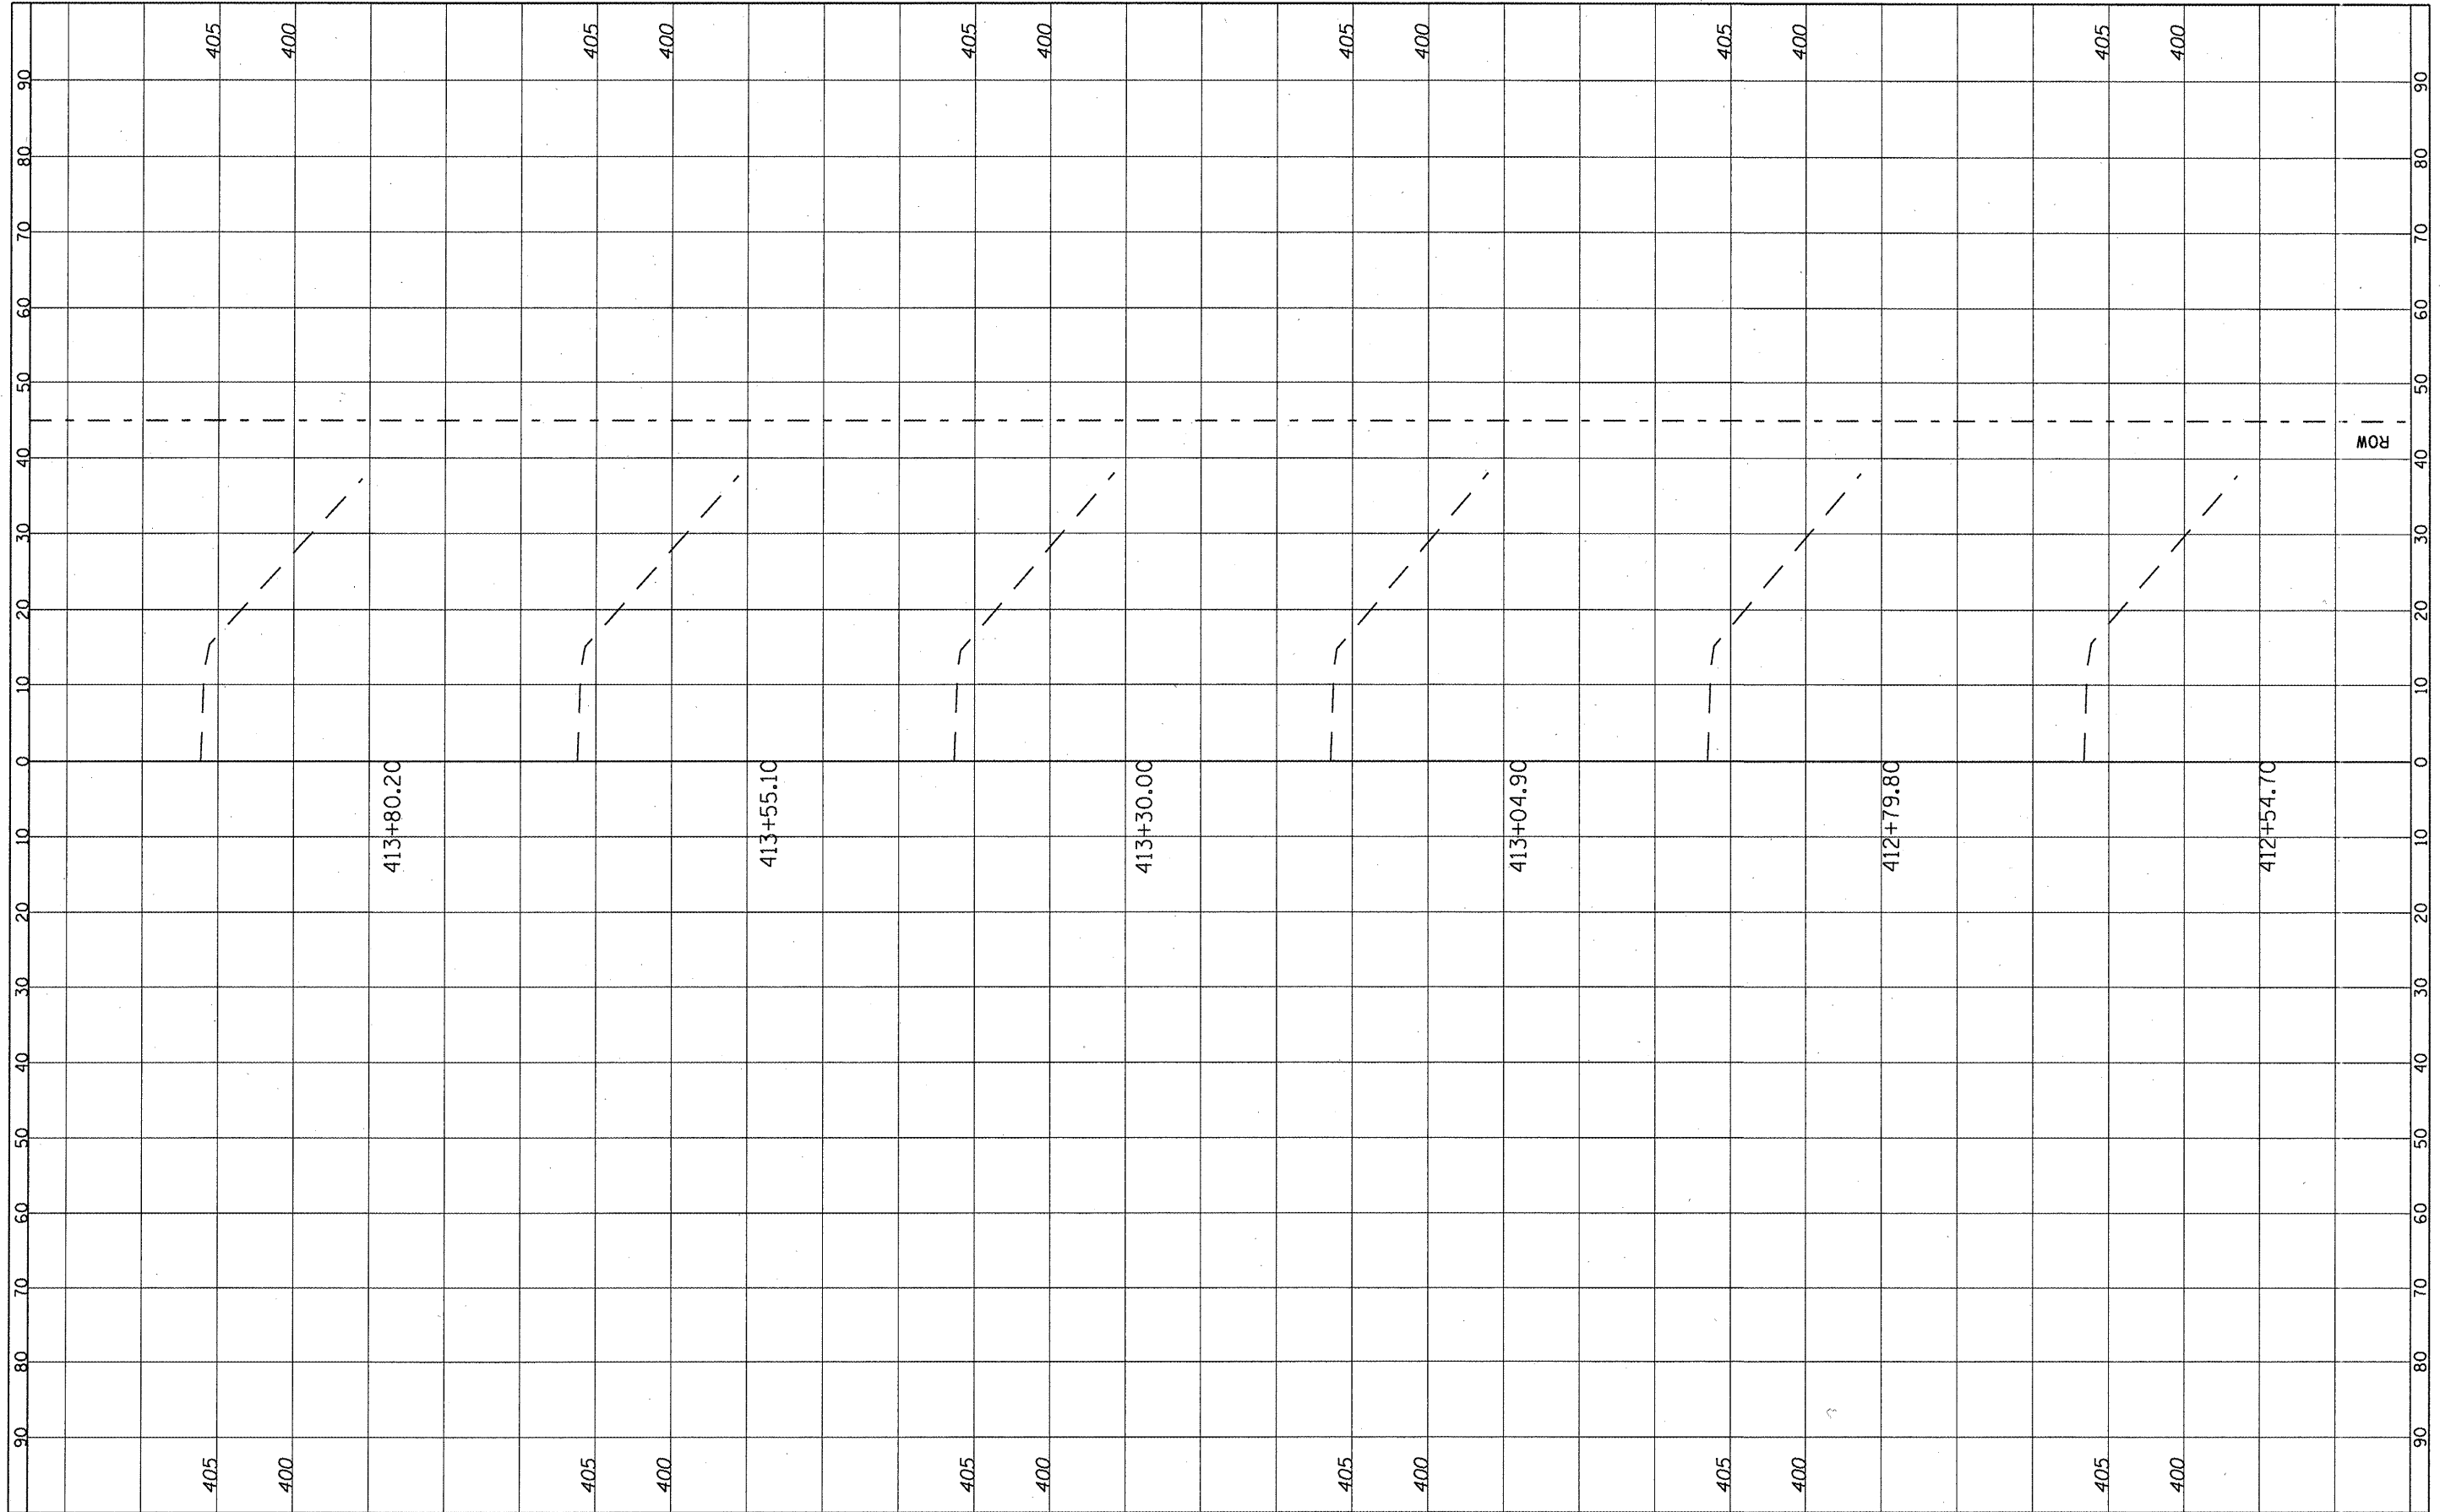

FILE NAME =
#FILE#

USER NAME = #USER#
DESIGNED -
DRAWN -
CHECKED -
PLOT DATE = #DATE#

REVISED -
REVISED -
REVISED -
REVISED -

**STATE OF ILLINOIS
DEPARTMENT OF TRANSPORTATION**

**CROSS SECTION
LOCATION 5 & 6 (SN 079-2425)**

SCALE: _____ SHEET NO. 43 OF 73 SHEETS STA. 412+54.70 TO STA. 413+80.20

F.A. RTE. 312	SECTION 122-J	COUNTY RANDOLPH	TOTAL SHEETS 93	SHEET NO. 63
CONTRACT NO. 76E33			ILLINOIS FED. AID PROJECT	