


DESIGNED	BY	DATE
PLOTTED		
TEMPLATE		
AREAS CHECKED		
NO.		

DESIGNED	BY	DATE
PLOTTED		
TEMPLATE		
AREAS CHECKED		
NO.		

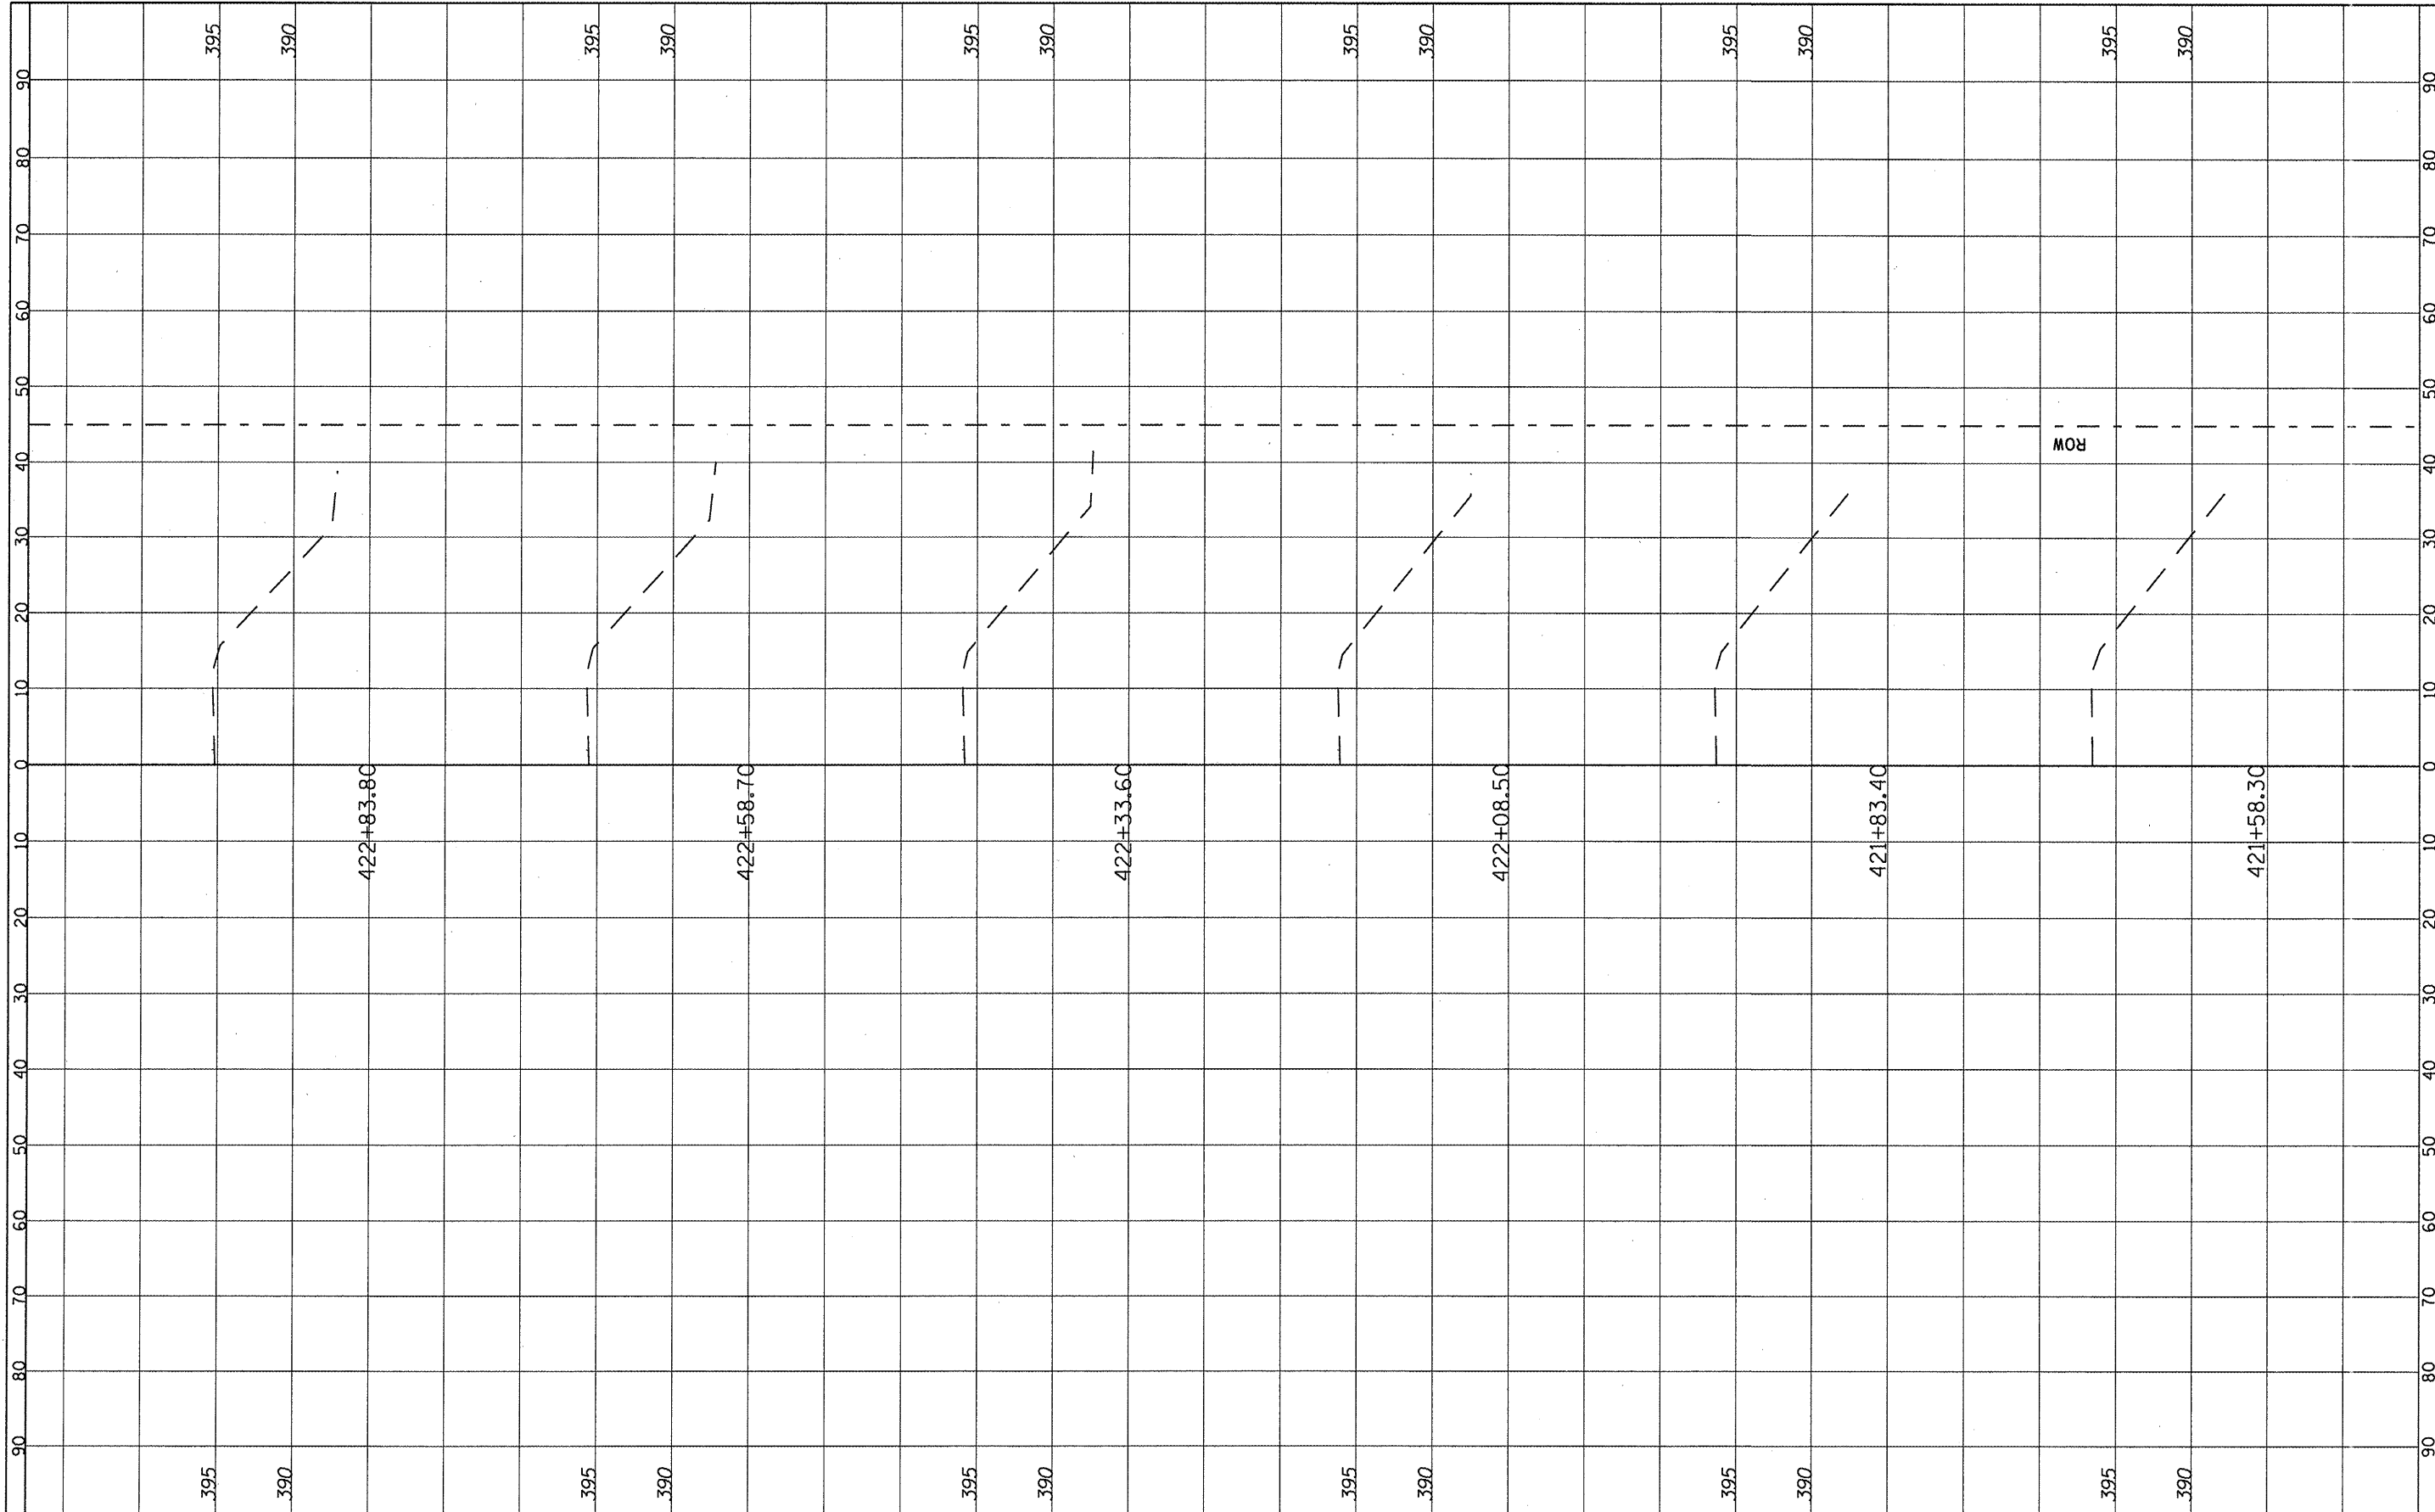

FILE NAME = #FILEL#

USER NAME = #USER#
 PLOT SCALE = #SCALE#
 PLOT DATE = #DATE#

DESIGNED - ---
 DRAWN - ---
 CHECKED - ---
 DATE - ---

REVISED - ---
 REVISED - ---
 REVISED - ---
 REVISED - ---

**STATE OF ILLINOIS
 DEPARTMENT OF TRANSPORTATION**

**CROSS SECTION
 LOCATION 5 & 6 (SN 079-2425)**
 SCALE: ----- SHEET NO. 49 OF 73 SHEETS STA. 421+58.30 TO STA. 422+83.80

F.A. RTE.	SECTION	COUNTY	TOTAL SHEETS	SHEET NO.
312	122-J	RANDOLPH	93	69
CONTRACT NO. 76E33			ILLINOIS FED. AID PROJECT	