


FINAL SURVEY	SURVEYED	DATE
NOTE BOOK	PLotted	BY
NO.	AREAS CHECKED	

ORIGINAL SURVEY	SURVEYED	DATE
NOTE BOOK	PLotted	BY
NO.	AREAS CHECKED	

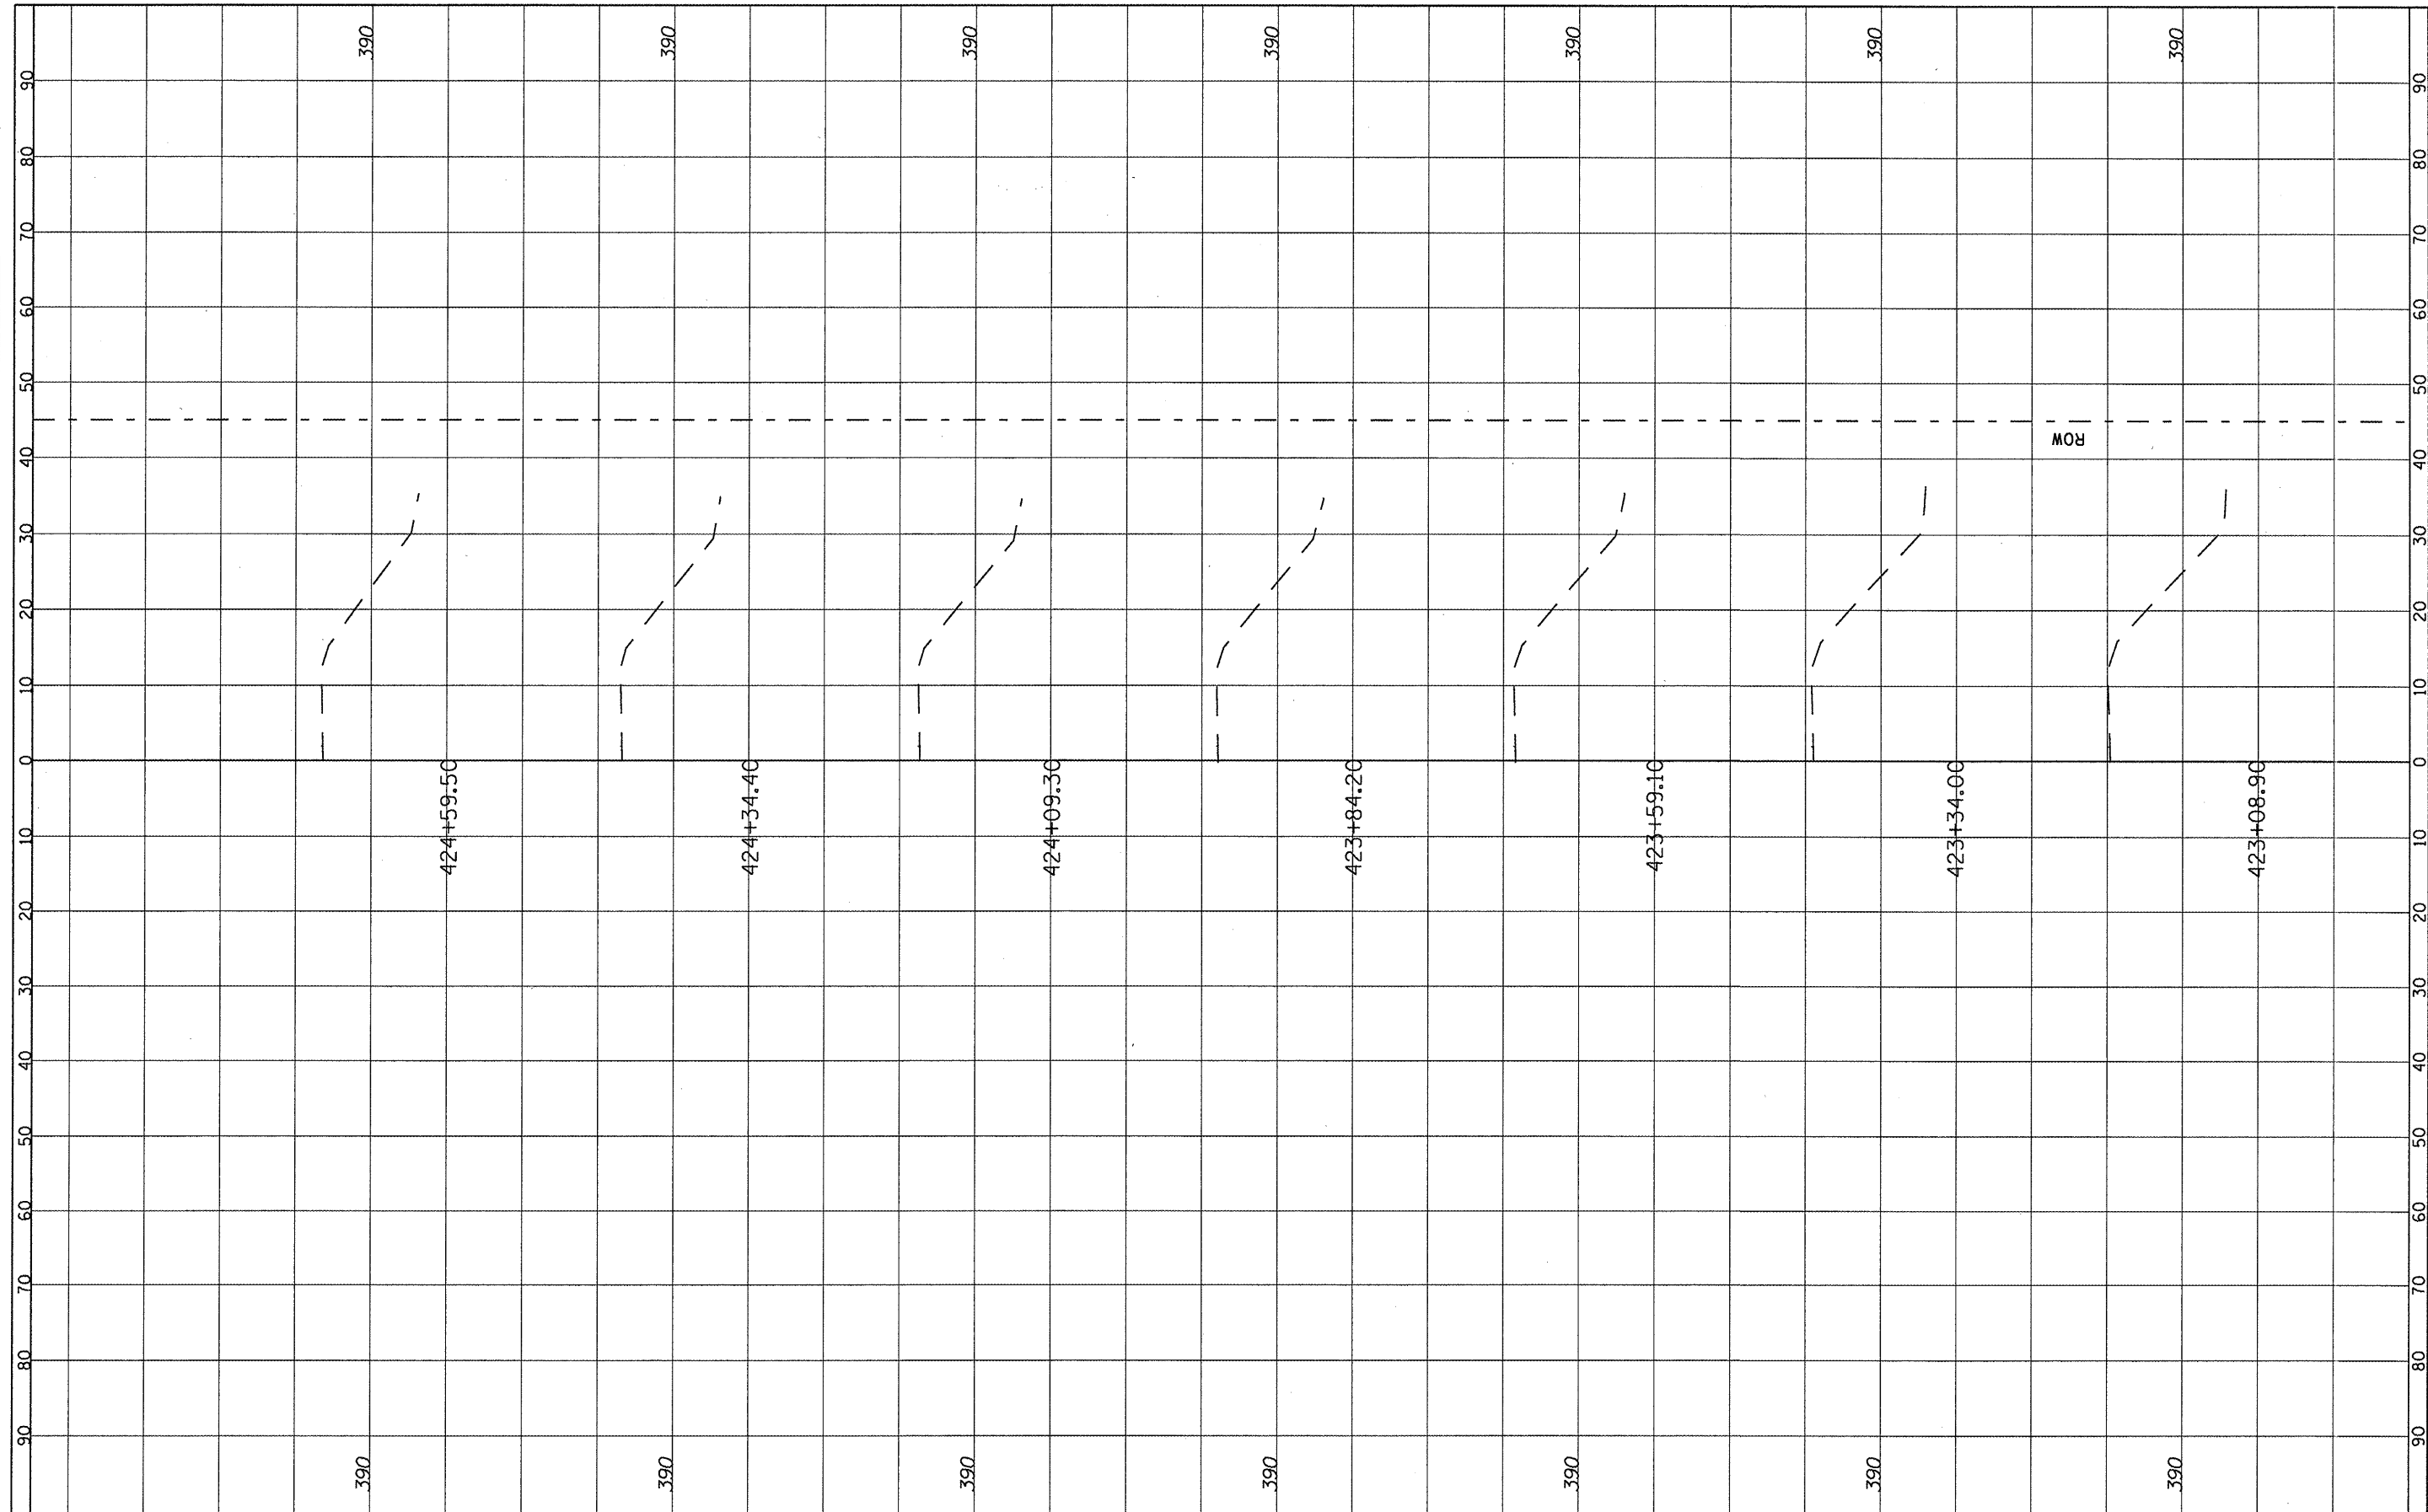

FILE NAME =  
#FILE#

USER NAME = #USER*	DESIGNED -	REVISED -
PLOT SCALE = #SCALE*	DRAWN -	REVISED -
PLOT DATE = #DATE*	CHECKED -	REVISED -
	DATE -	REVISED -

**STATE OF ILLINOIS  
DEPARTMENT OF TRANSPORTATION**

**CROSS SECTION  
LOCATION 5 & 6 (SN 079-2425)**

SCALE: \_\_\_\_\_ SHEET NO. 50 OF 73 SHEETS STA. 423+08.90 TO STA. 424+59.50

F.A. RTE. 312	SECTION 122-J	COUNTY RANDOLPH	TOTAL SHEETS 93	SHEET NO. 70
CONTRACT NO. 76E33			ILLINOIS FED. AID PROJECT	