


FINAL SURVEY	SURVEYED	DATE
NOTE BOOK	PLOTTED	BY
AREAS CHECKED	DATE	

ORIGINAL SURVEY	SURVEYED	DATE
NOTE BOOK	PLOTTED	BY
AREAS CHECKED	DATE	

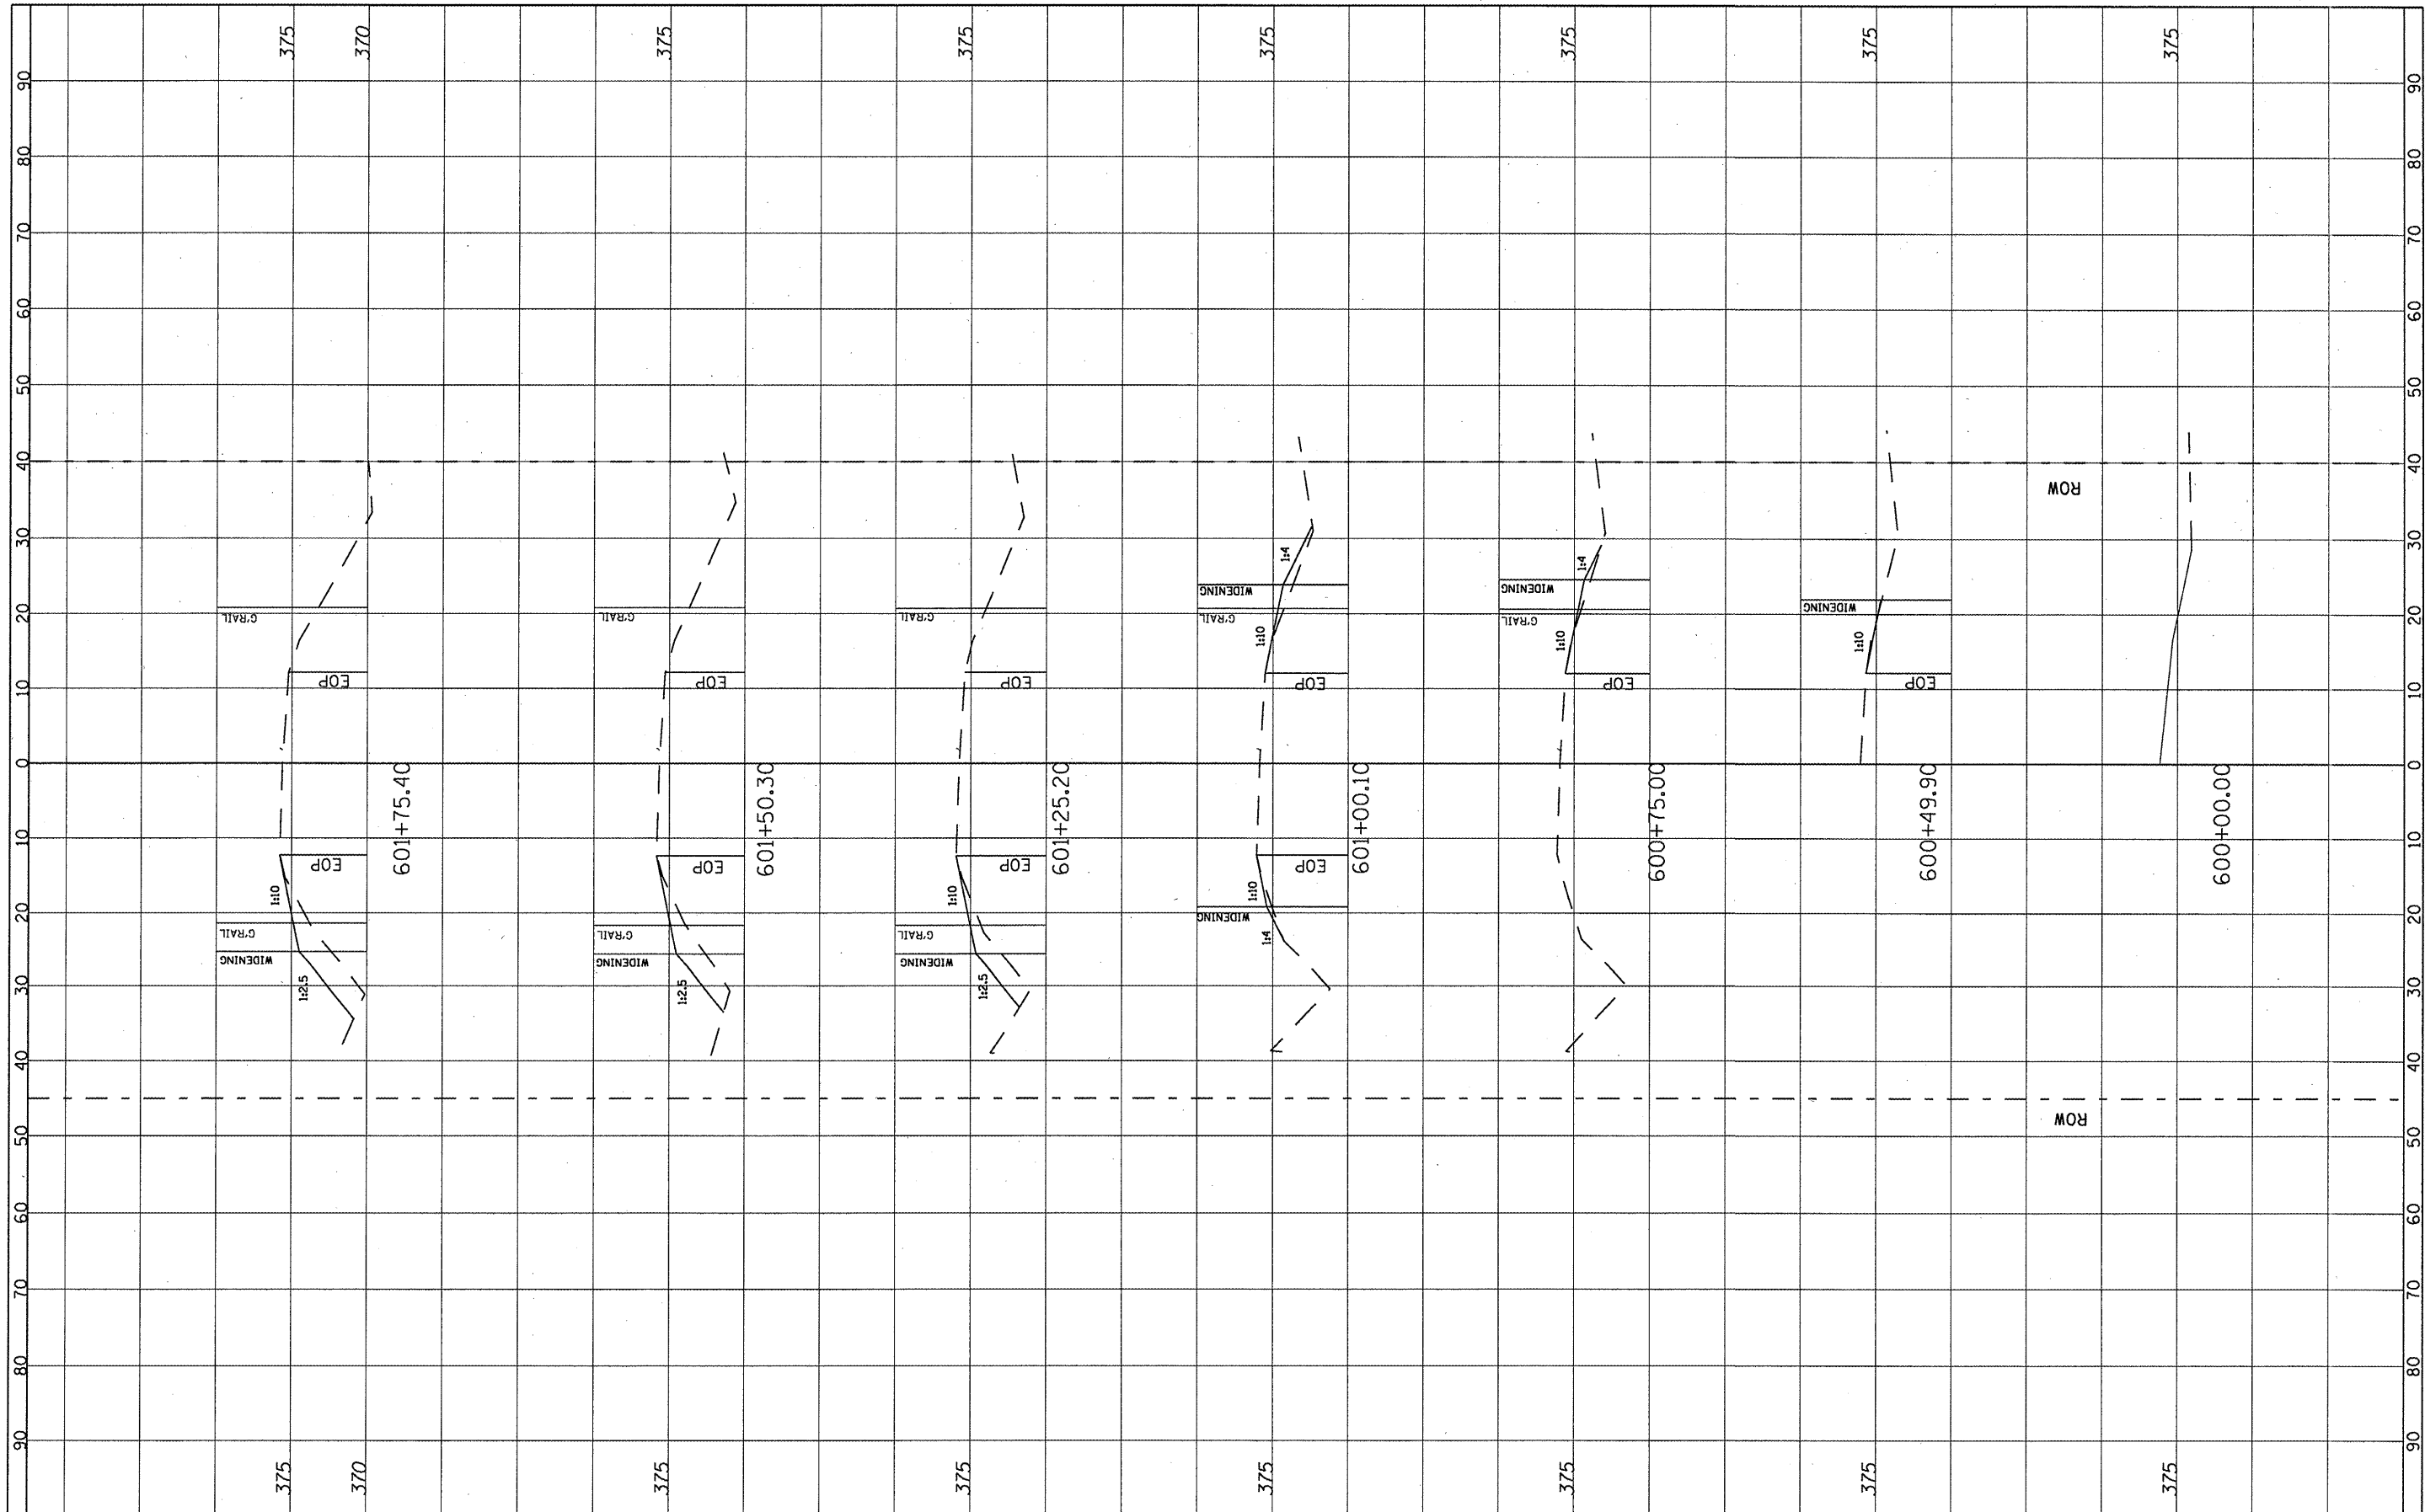

FILE NAME =	USER NAME = *USER*	DESIGNED -	REVISED -	STATE OF ILLINOIS DEPARTMENT OF TRANSPORTATION		CROSS SECTION		F.A. R.T.E.	SECTION	COUNTY	TOTAL SHEETS	SHEET NO.
#FILE#		DRAWN -	REVISED -			312	122-J	RANDOLPH	93	77		
PLOT SCALE = *SCALE*		CHECKED -	REVISED -	SCALE: _____ SHEET NO. 57 OF 73 SHEETS		STA. 600+00.00 TO STA. 601+75.40		CONTRACT NO. 76E33		ILLINOIS FED. AID PROJECT		
PLOT DATE = *DATE*		DATE -	REVISED -									