


FINI	SURVEYED	BY	DATE
SURVEY	NOTE BOOK		
NO.	AREAS CHECKED		

ORIGINAL	SURVEYED	BY	DATE
SURVEY	NOTE BOOK		
NO.	AREAS CHECKED		

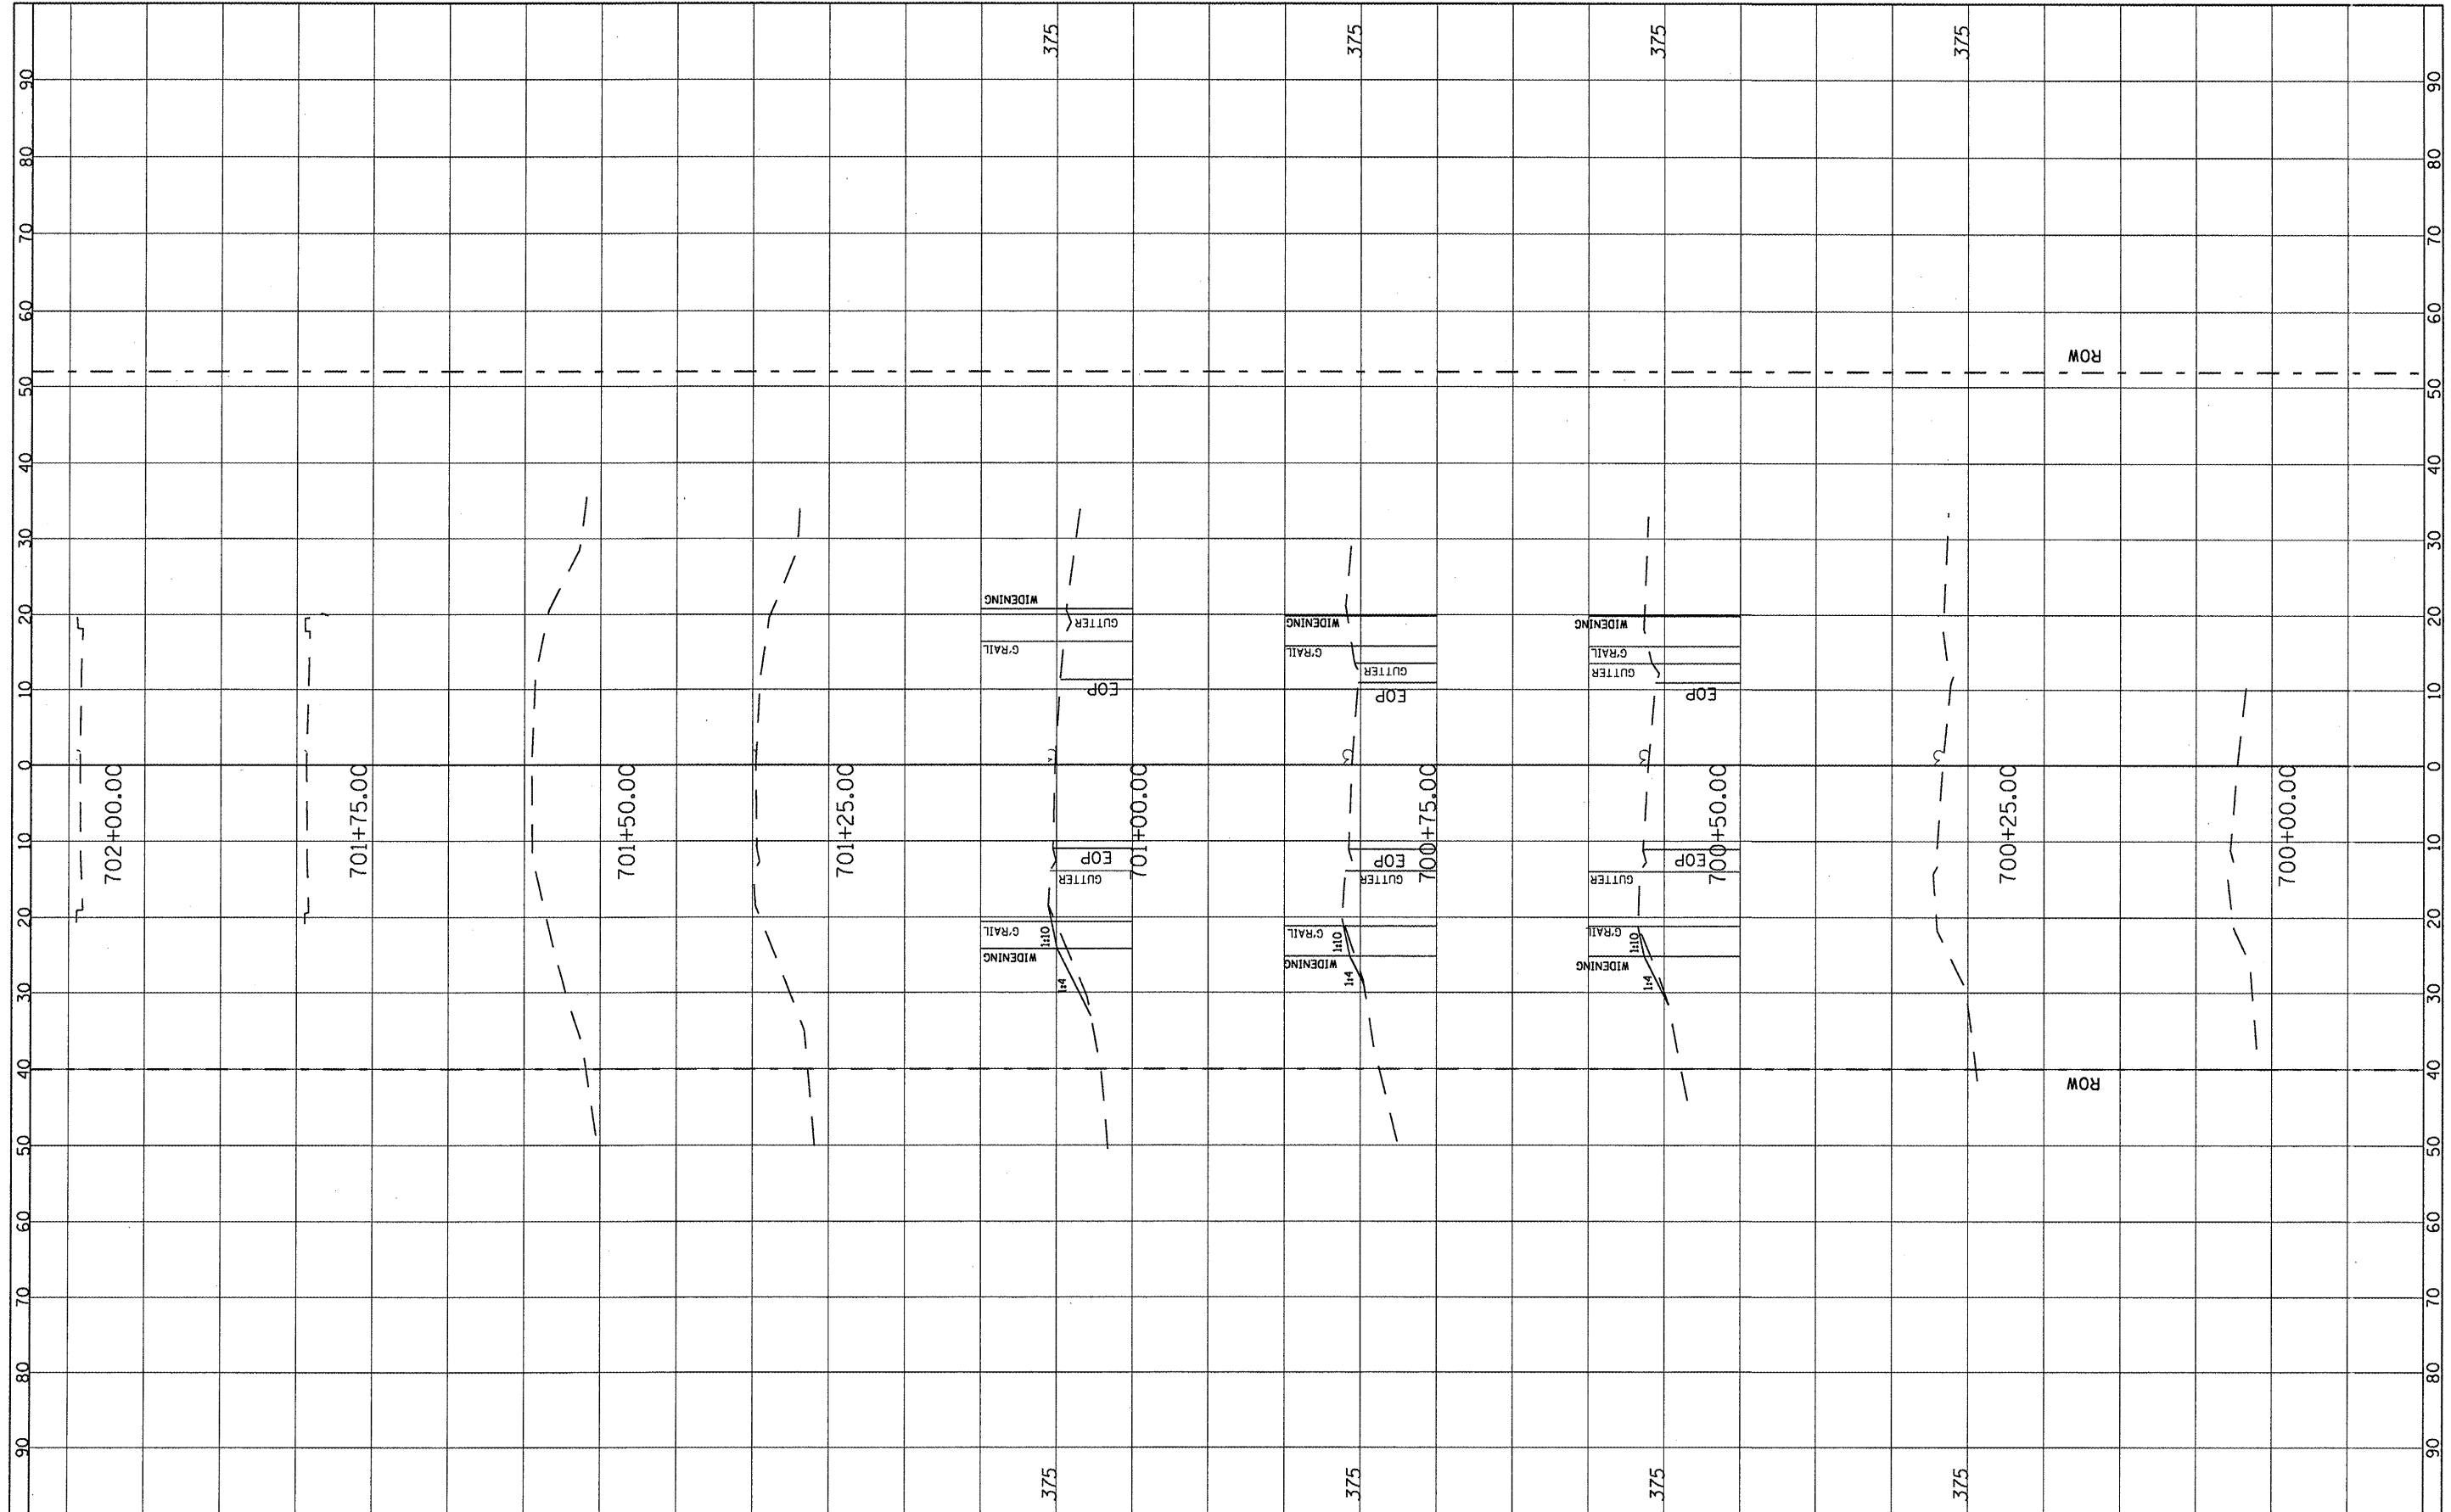

FILE NAME =
#FILE#

USER NAME = #USER#	DESIGNED -	REVISD -
	DRAWN -	REVISD -
PLOT SCALE = #SCALE#	CHECKED -	REVISD -
PLOT DATE = #DATE#	DATE -	REVISD -

**STATE OF ILLINOIS
DEPARTMENT OF TRANSPORTATION**

**CROSS SECTION
LOCATION 9 (SN 079-0012)**

SCALE: _____ SHEET NO. 61 OF 73 SHEETS STA. 700+00.00 TO STA. 702+00.00

F.A. RTE.	SECTION	COUNTY	TOTAL SHEETS	SHEET NO.
312	122-J		93	81
			CONTRACT NO. 76E33	
ILLINOIS FED. AID PROJECT				