


FINAL SURVEY	DATE
NO. _____	BY _____
NO. _____	NO. _____
NO. _____	NO. _____
ORIGINAL SURVEY	DATE
NO. _____	BY _____
NO. _____	NO. _____
NO. _____	NO. _____
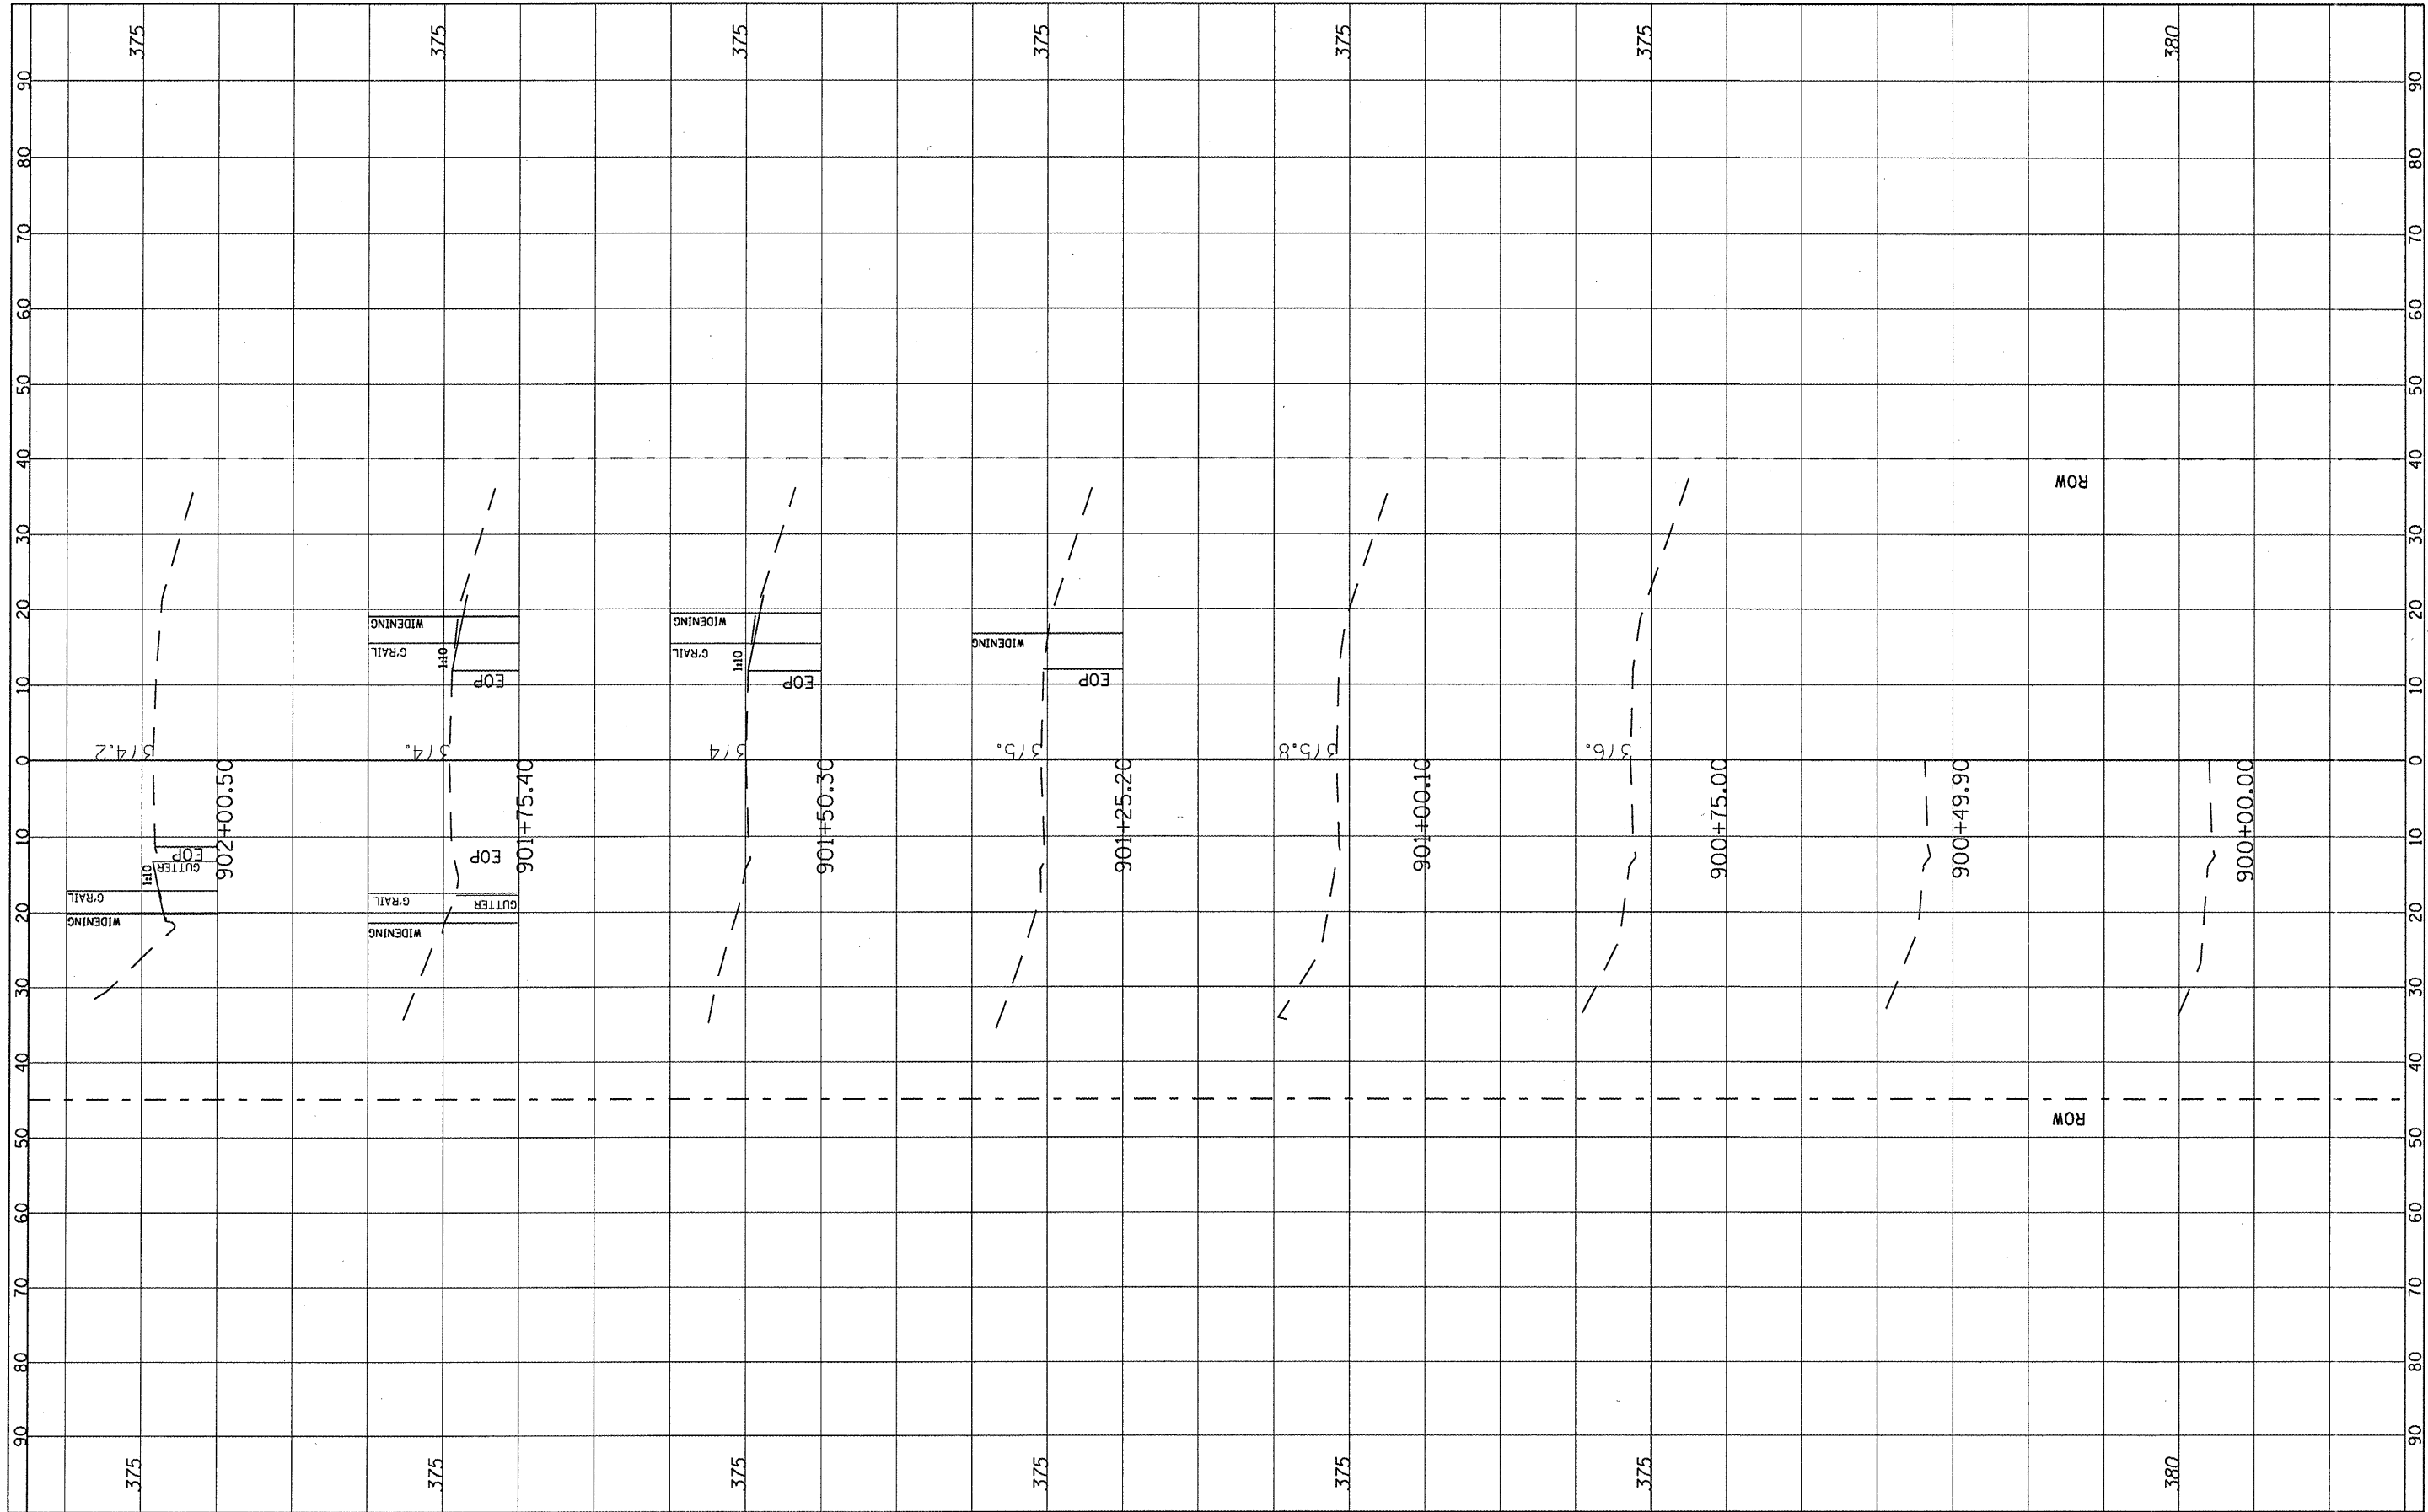

FILE NAME =
#FILE#

USER NAME = #USER#	DESIGNED -	REVISED -
PLOT SCALE = #SCALE#	DRAWN -	REVISED -
PLOT DATE = #DATE#	CHECKED -	REVISED -
	DATE -	REVISED -

**STATE OF ILLINOIS
DEPARTMENT OF TRANSPORTATION**

**CROSS SECTION
LOCATION 11**

SCALE: _____ SHEET NO. 65 OF 73 SHEETS STA. 900+00.00 TO STA. 902+00.50

F.A. RTE.	SECTION	COUNTY	TOTAL SHEETS	SHEET NO.
312	122-J	RANDOLPH	93	85
			CONTRACT NO. 76E33	
ILLINOIS FED. AID PROJECT				