


FINAL SURVEY	DATE
SURVEYED	BY
NOTE BOOK	
TEMPLATE	
AREAS CHECKED	
NO.	

ORIGINAL SURVEY	DATE
SURVEYED	BY
NOTE BOOK	
TEMPLATE	
AREAS CHECKED	
NO.	

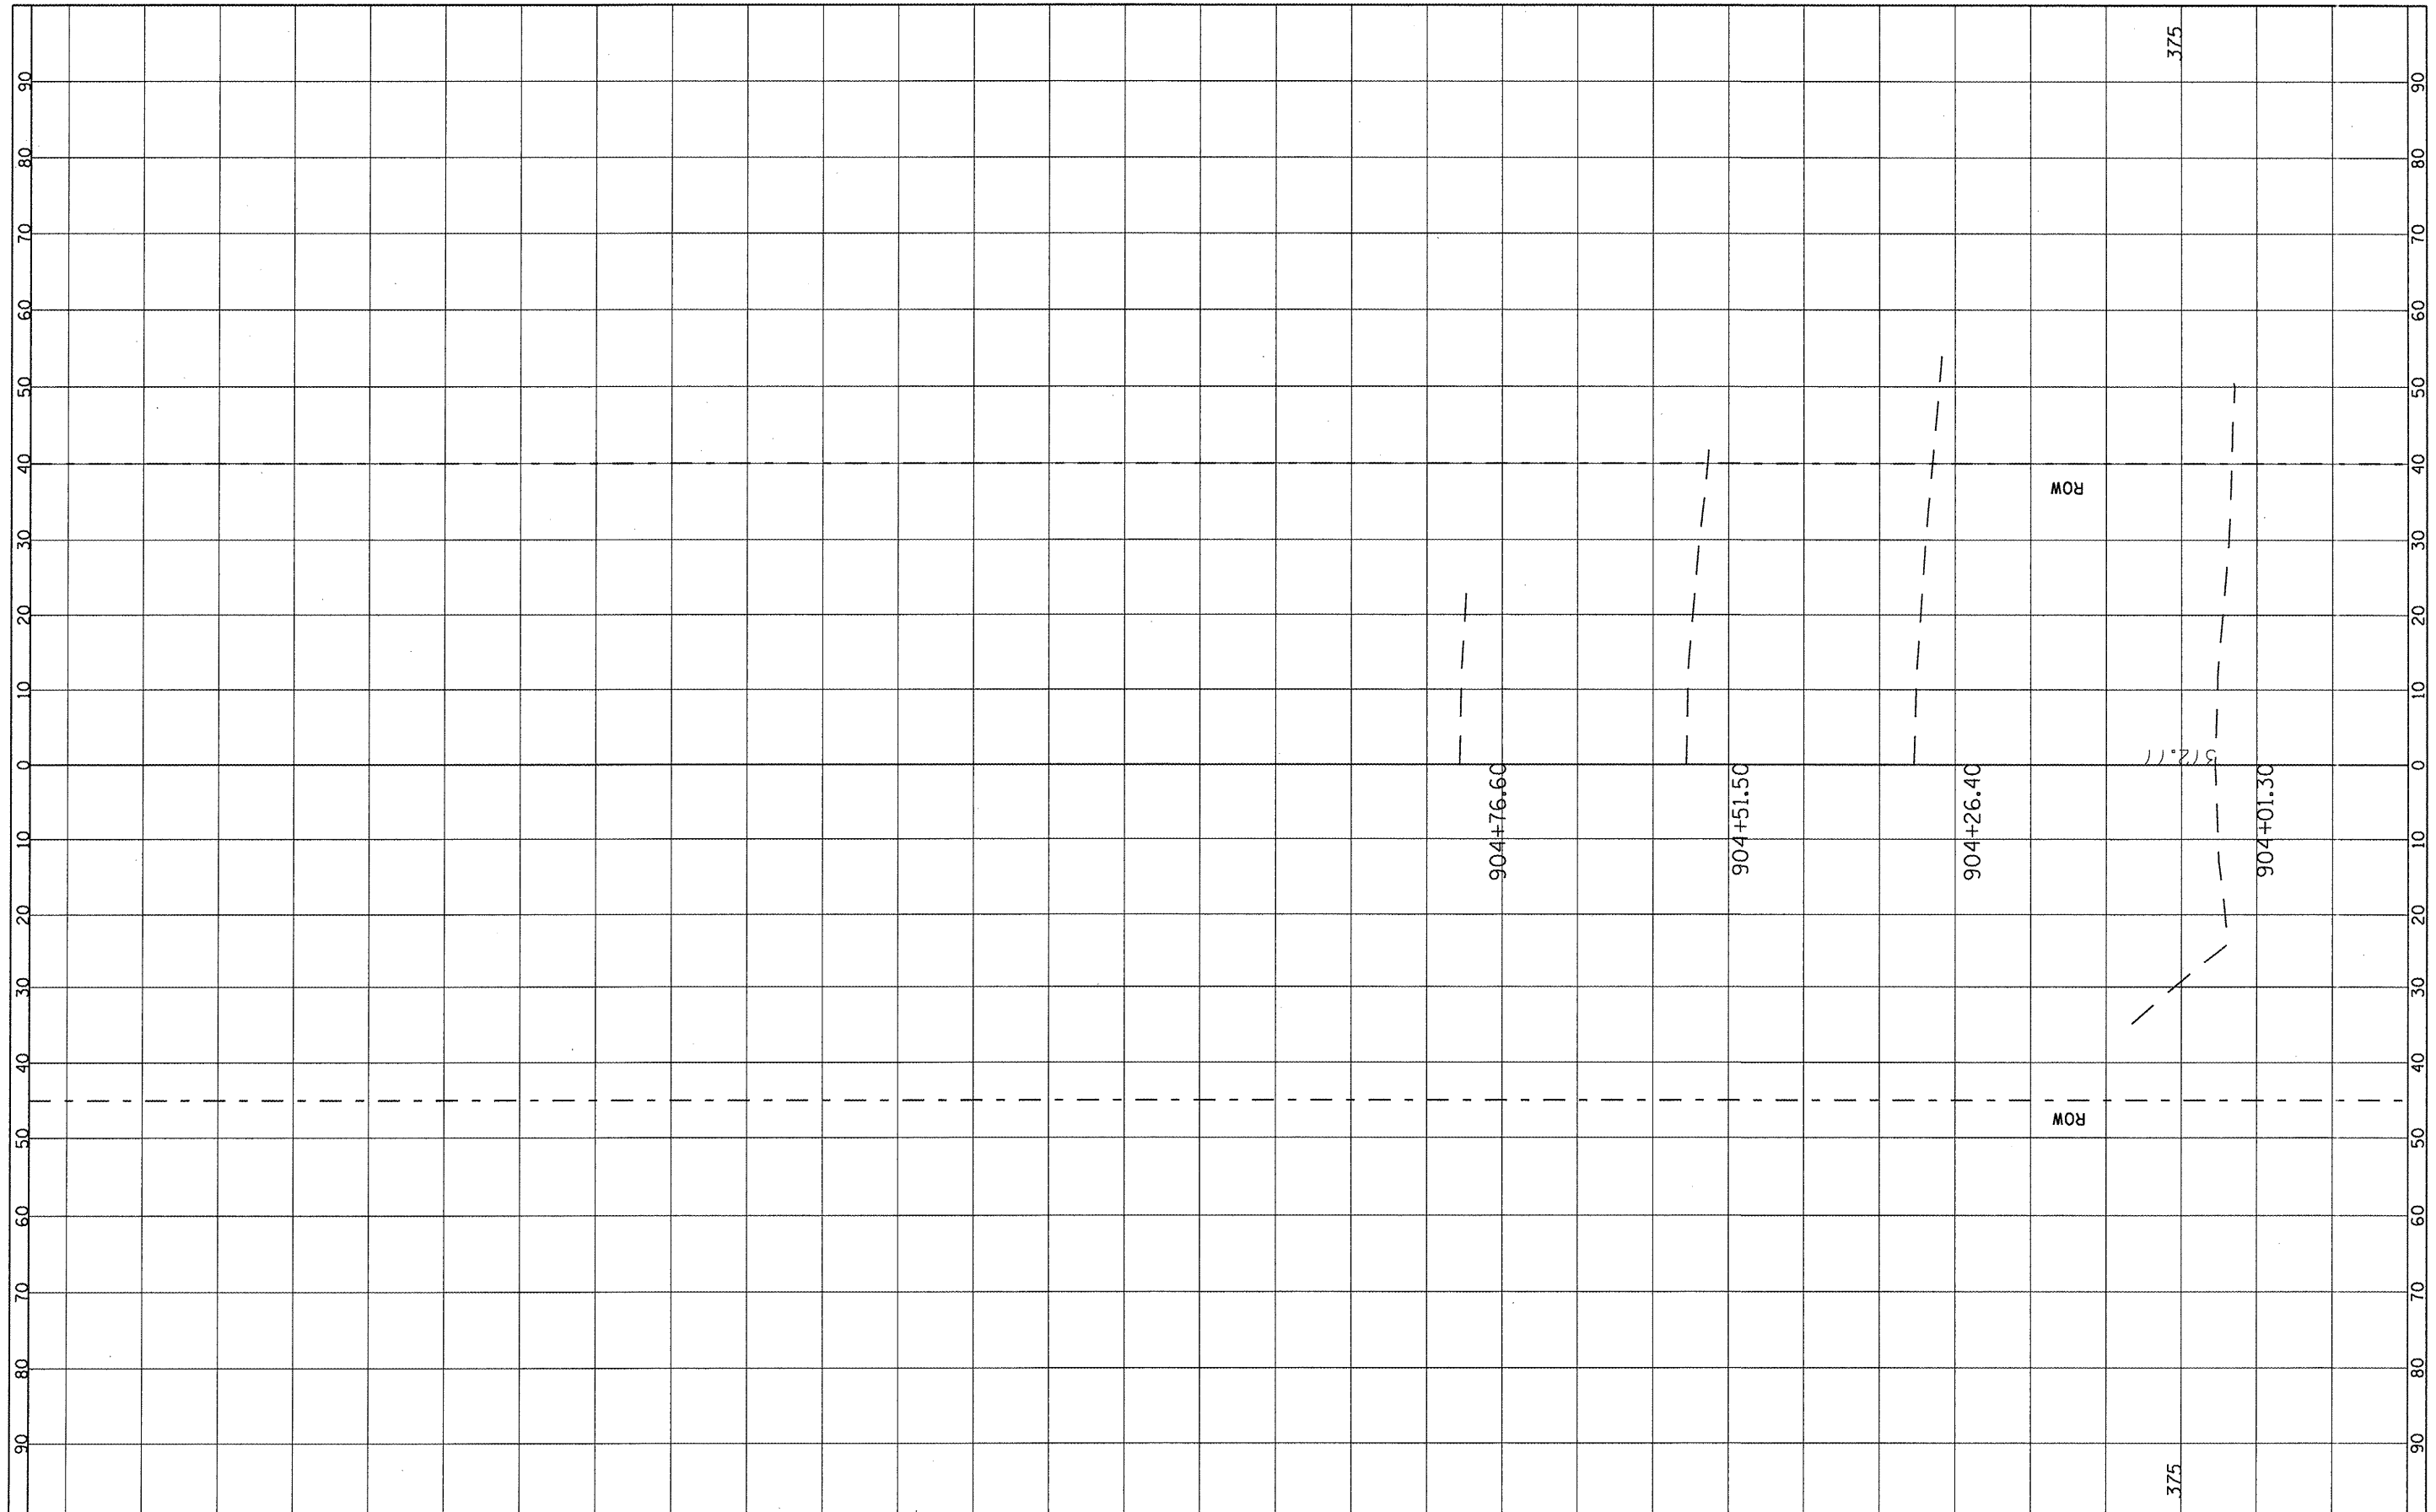

FILE NAME = #FILE#

USER NAME = #USER#	DESIGNED - ---	REVISED - -----
PLOT SCALE = #SCALE#	DRAWN - ---	REVISED - -----
PLOT DATE = #DATE#	CHECKED - ---	REVISED - -----
	DATE - -----	REVISED - -----

**STATE OF ILLINOIS
DEPARTMENT OF TRANSPORTATION**

**CROSS SECTION
LOCATION 11**

SCALE: _____ SHEET NO. 67 OF 73 SHEETS STA. 904+01.30 TO STA. 904+76.60

F.A. RTE. 312	SECTION 122-2	COUNTY RANDOLPH	TOTAL SHEETS 93	SHEET NO. 87
CONTRACT NO. 76E33			ILLINOIS FED. AID PROJECT	