


FINAL	SUBMITTED	DATE
SURVEY	BY	
NOTE BOOK		
TEMPLATE		
AREAS		
CHECKED		
NO.		

ORIGINAL	SUBMITTED	DATE
SURVEY	BY	
NOTE BOOK		
TEMPLATE		
AREAS		
CHECKED		
NO.		

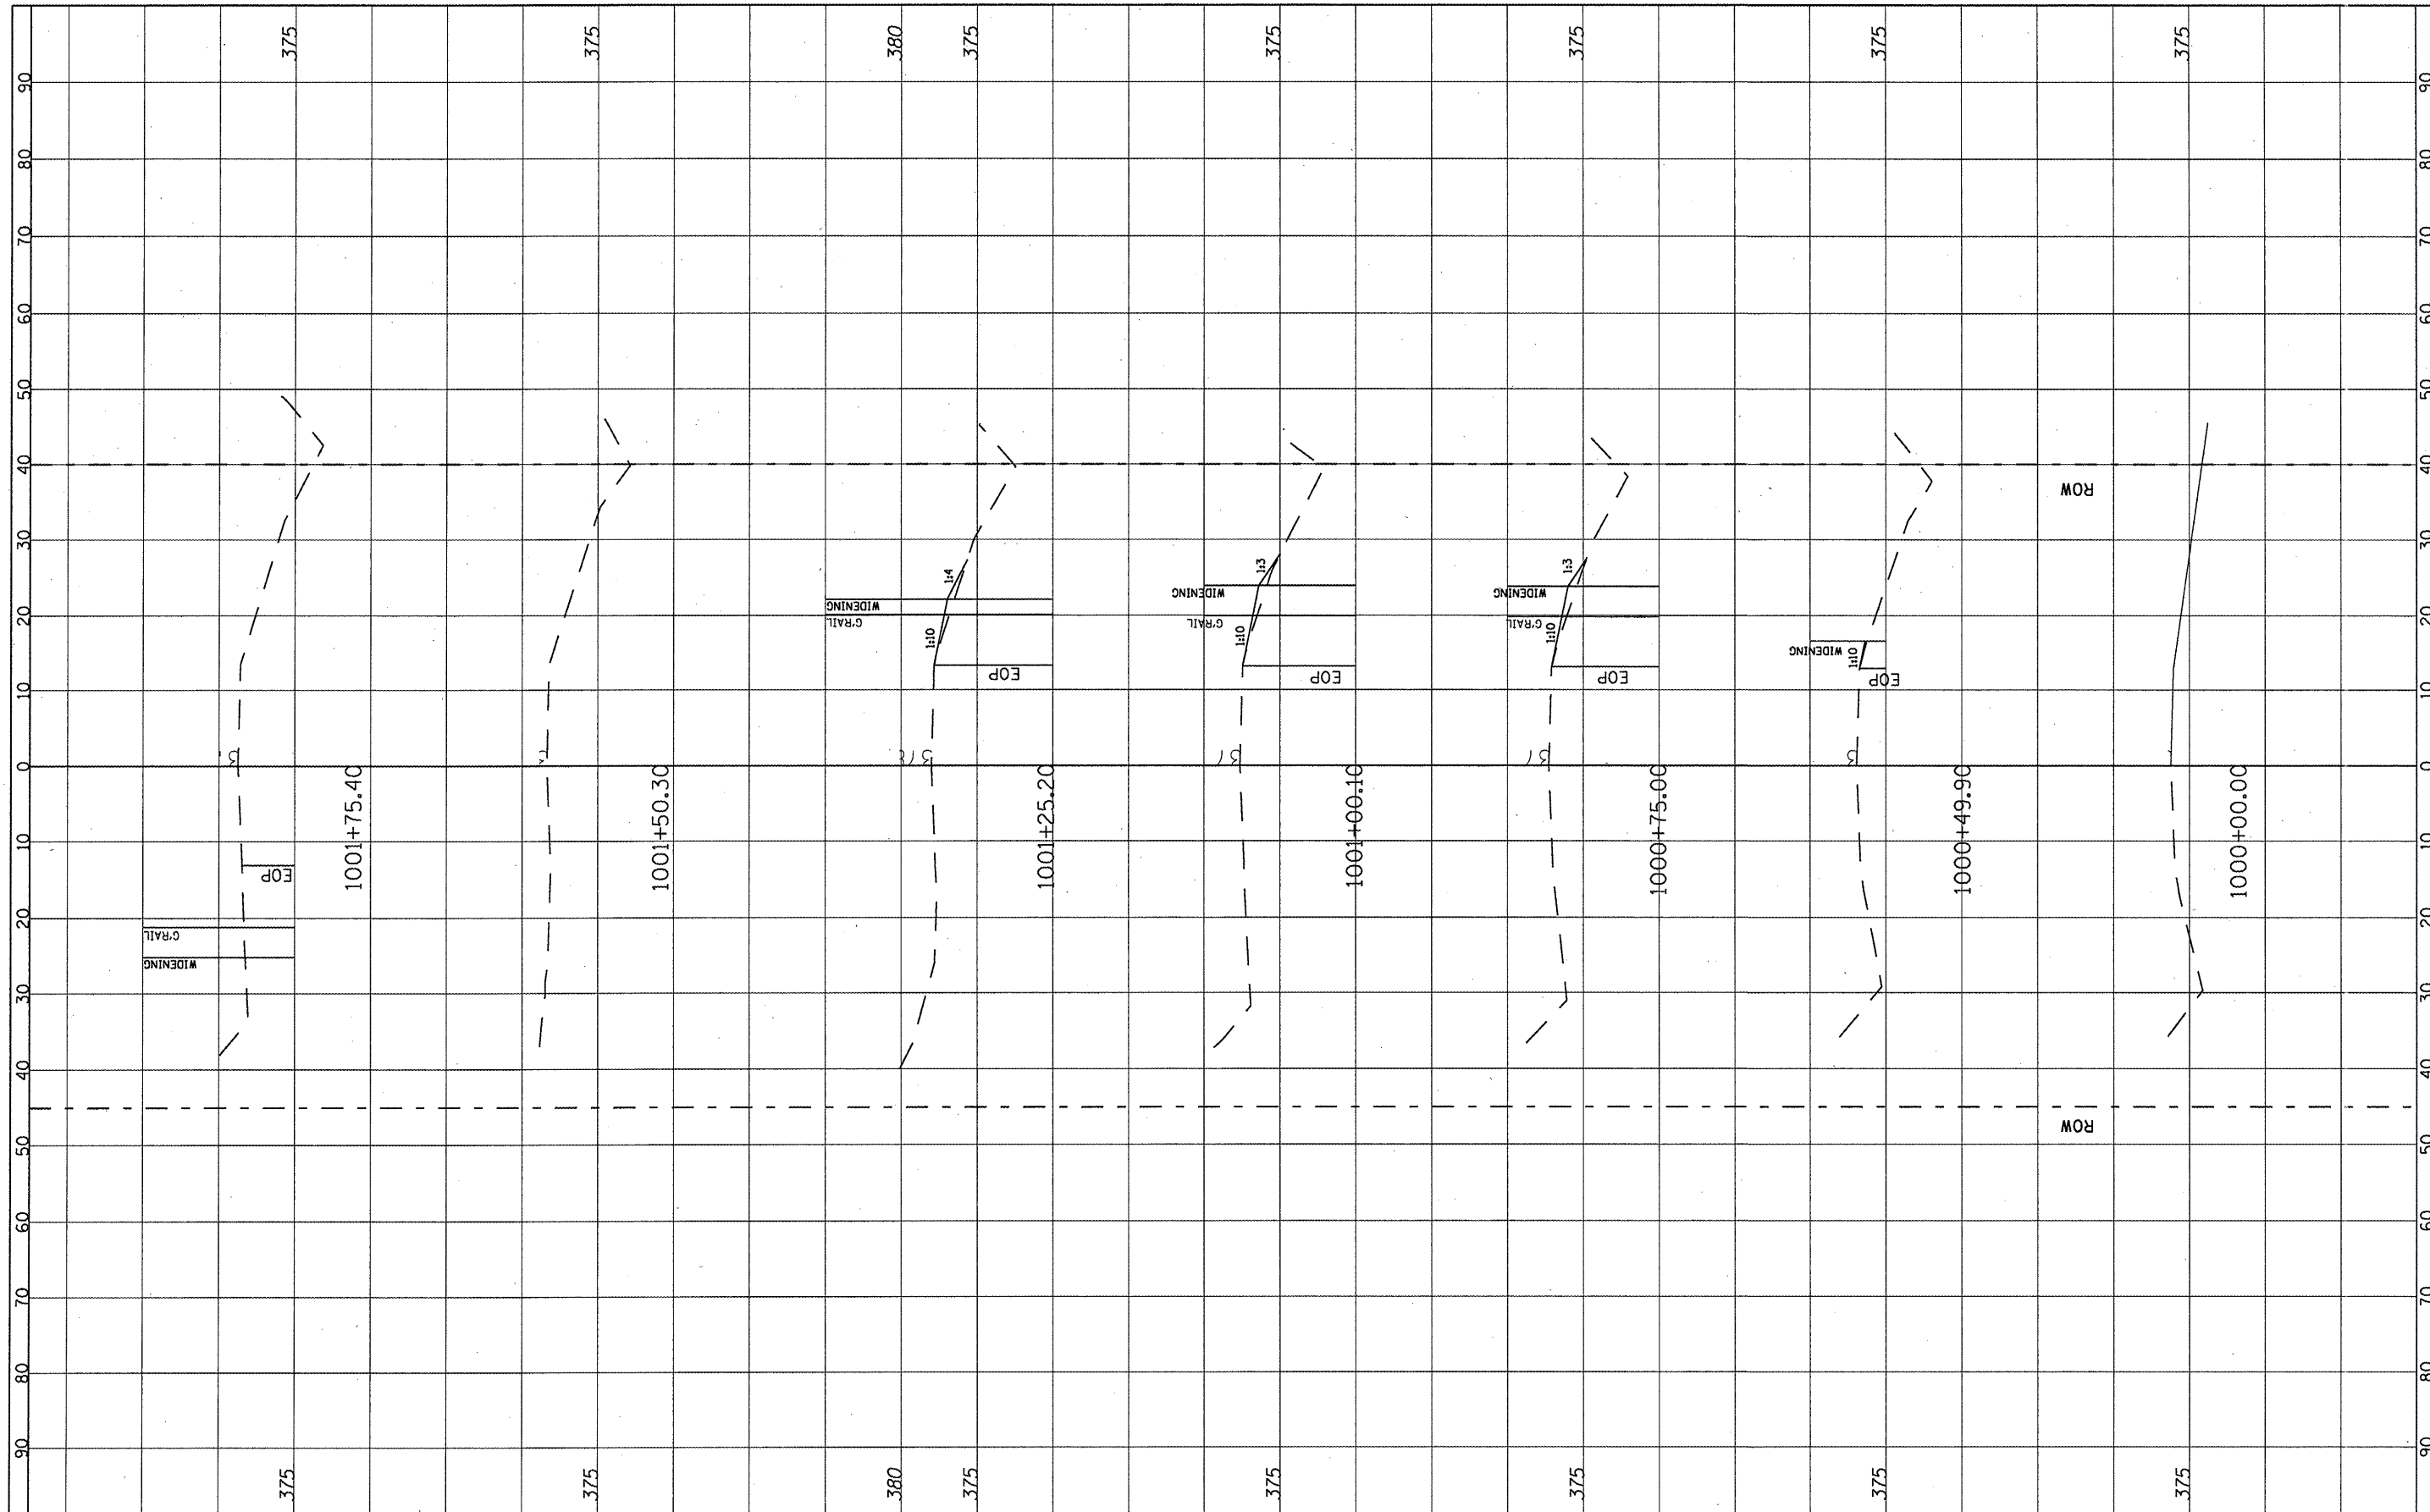

FILE NAME =
#FILE#

USER NAME = #USER#	DESIGNED -	REVISD -
	DRAWN -	REVISD -
PLOT SCALE = #SCALE#	CHECKED -	REVISD -
PLOT DATE = #DATE#	DATE -	REVISD -

**STATE OF ILLINOIS
DEPARTMENT OF TRANSPORTATION**

**CROSS SECTION
LOCATION 12 (SN 079-2430)**

SCALE: _____ SHEET NO. 68 OF 73 SHEETS STA. 1000+00.00 TO STA. 1001+75.40

F.A. RTE.	SECTION	COUNTY	TOTAL SHEETS	SHEET NO.
312	122-J	RANDOLPH	93	88
			CONTRACT NO. 76E33	
ILLINOIS FED. AID PROJECT				