


| | |
|---------------|----|
| DATE | BY |
| SURVEYED | |
| PLOTTED | |
| NOTE BOOK | |
| AREAS CHECKED | |
| NO. | |

| | |
|---------------|----|
| DATE | BY |
| SURVEYED | |
| PLOTTED | |
| NOTE BOOK | |
| AREAS CHECKED | |
| NO. | |

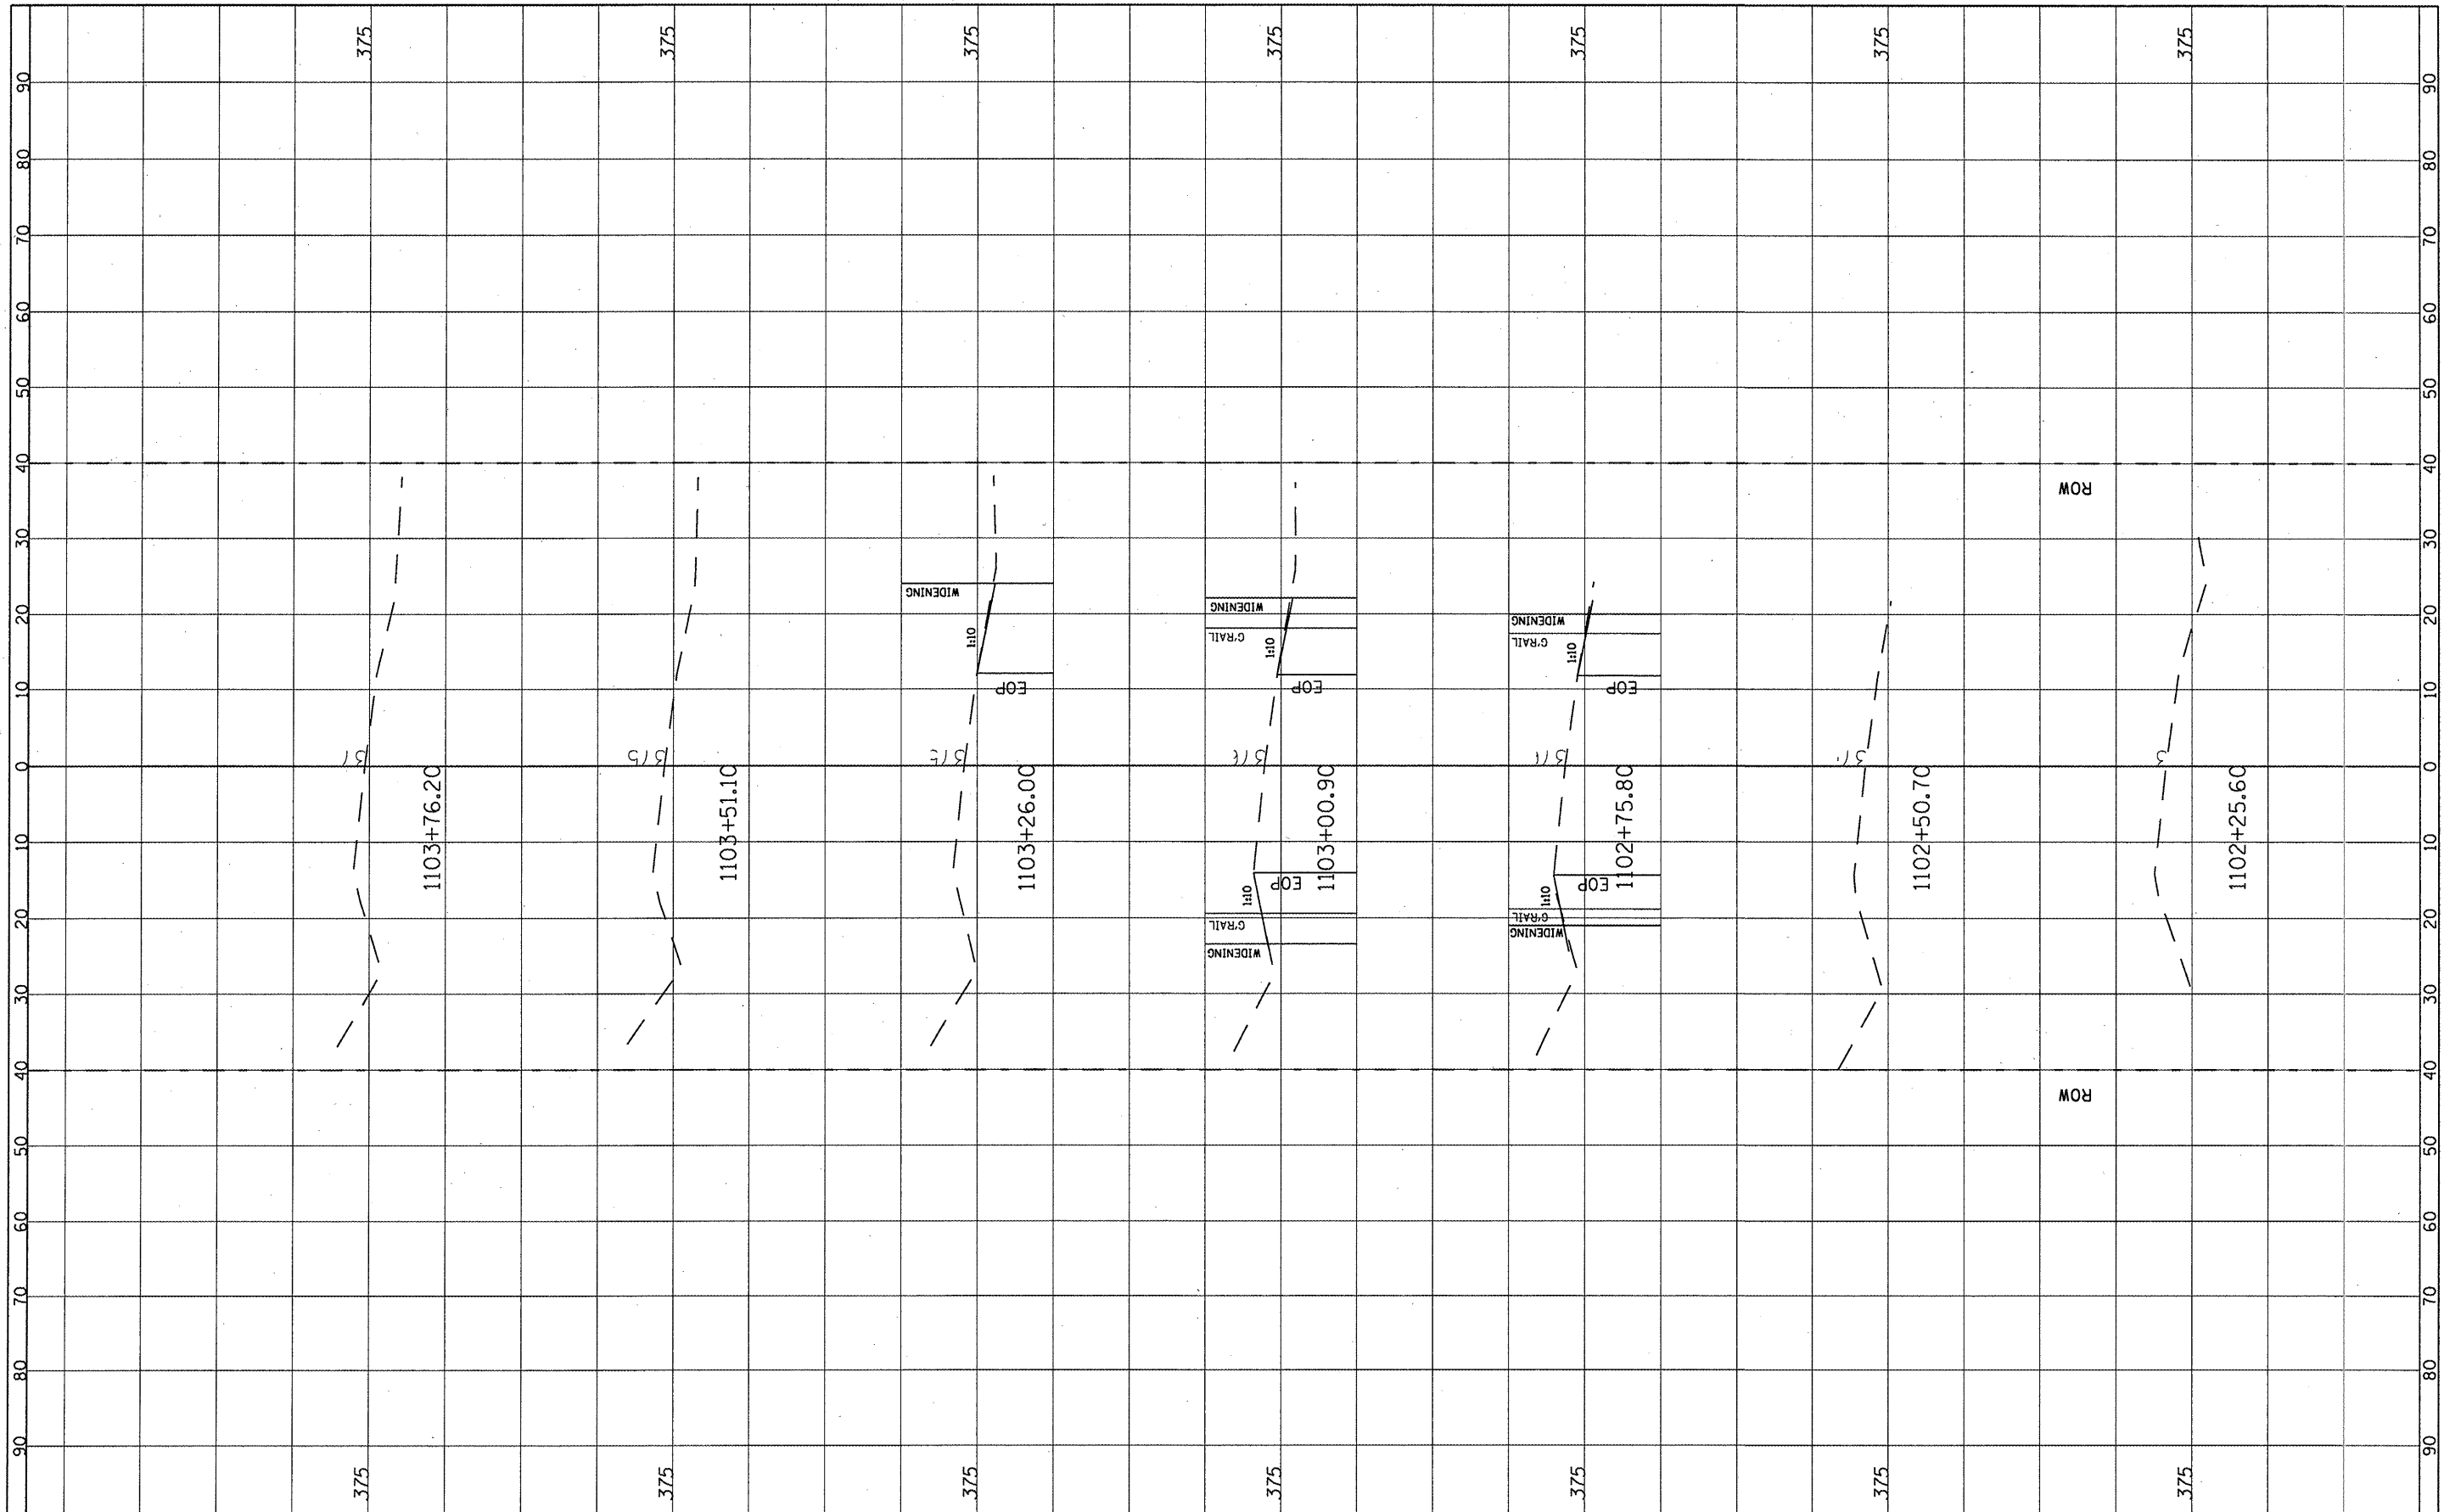

FILE NAME =
#FILE#

| | | |
|----------------------|------------|-----------|
| USER NAME = #USER# | DESIGNED - | REVISED - |
| PLOT SCALE = #SCALE# | DRAWN - | REVISED - |
| PLOT DATE = #DATE# | CHECKED - | REVISED - |
| | DATE - | REVISED - |

**STATE OF ILLINOIS
DEPARTMENT OF TRANSPORTATION**

SCALE: _____ SHEET NO. 72 OF 73 SHEETS STA. 1102+25.60 TO STA. 1103+76.20

**CROSS SECTION
LOCATION 13 (SN 079-2431)**

| | | | | |
|--------------------|---------|----------|---------------------------|-----------|
| F.A. RTE. | SECTION | COUNTY | TOTAL SHEETS | SHEET NO. |
| 312 | 122-J | RANDOLPH | 93 | 92 |
| CONTRACT NO. 76E33 | | | ILLINOIS FED. AID PROJECT | |