


DATE	
BY	
DESIGNED	
DRAWN	
CHECKED	
DATE	
REVISIONS	
NO.	

DATE	
BY	
DESIGNED	
DRAWN	
CHECKED	
DATE	
REVISIONS	
NO.	

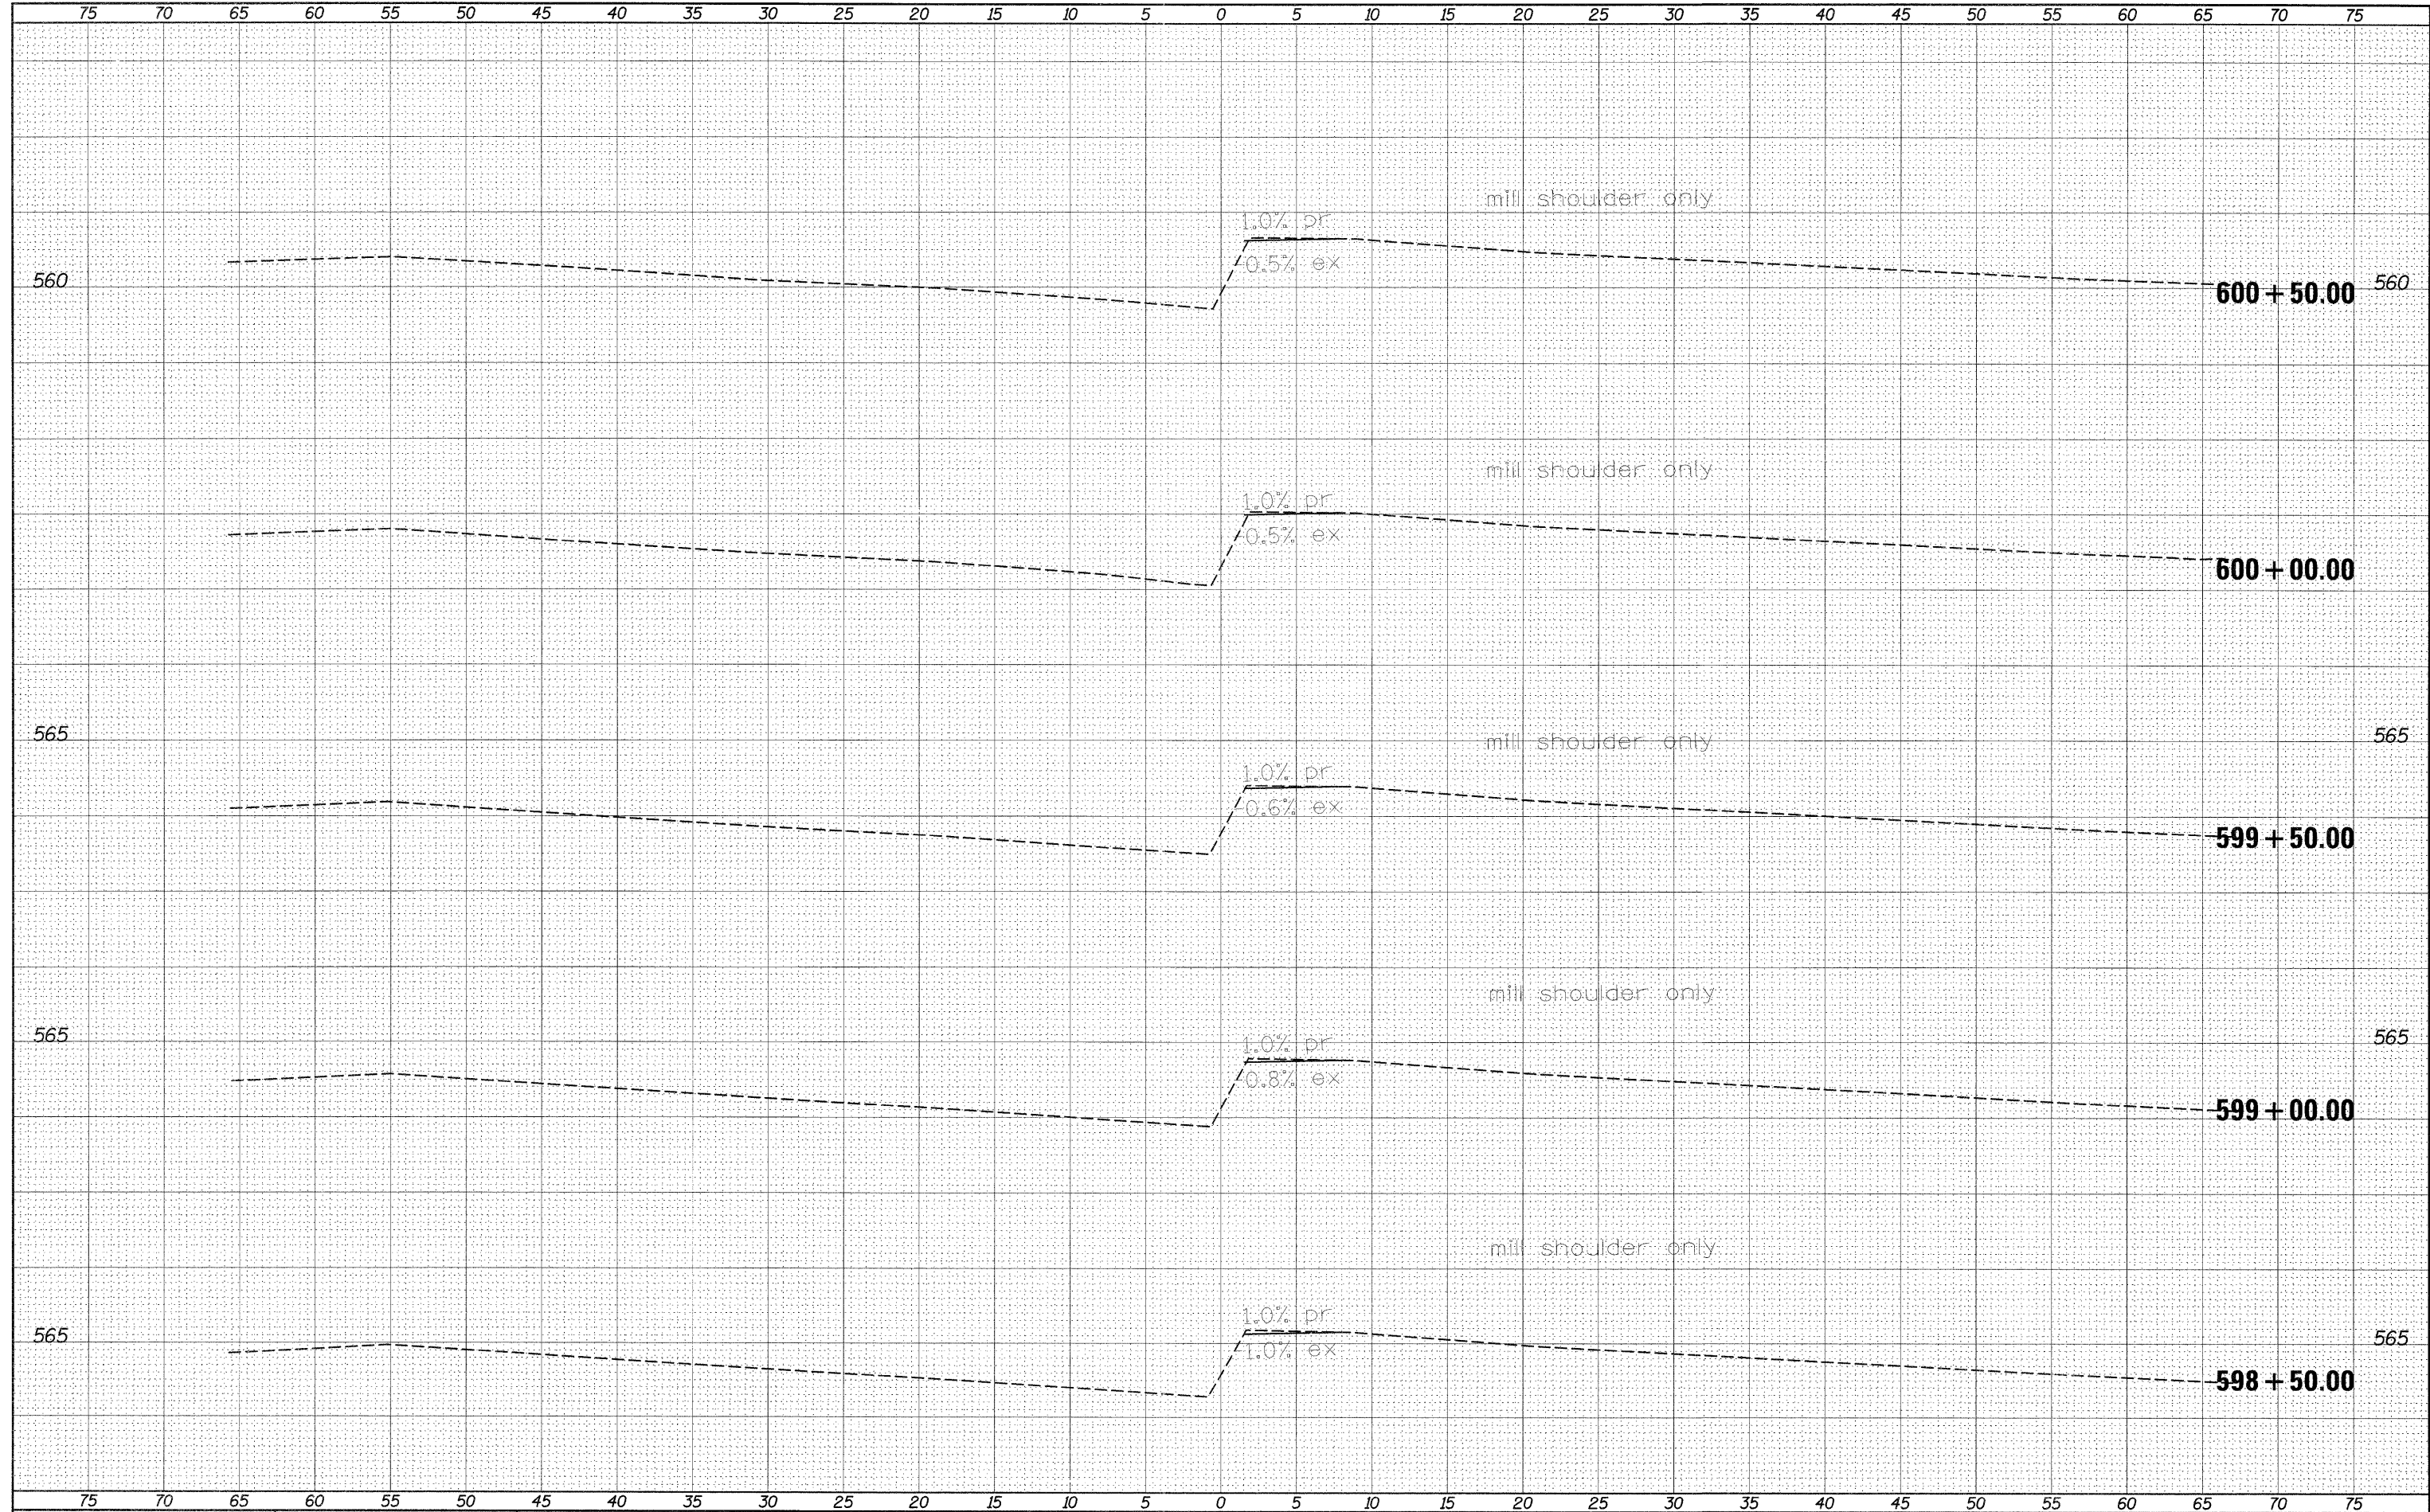

FILE NAME =
#FILE#

USER NAME = #USER#
PLOT SCALE = #SCALE#
PLOT DATE = #DATE#

DESIGNED - ---
DRAWN - ---
CHECKED - ---
DATE - ---

REVISED - ---
REVISED - ---
REVISED - ---
REVISED - ---

**STATE OF ILLINOIS
DEPARTMENT OF TRANSPORTATION**

CROSS-SECTION SHEETS (LOCATION 1)

SCALE: _____ SHEET NO. ___ OF ___ SHEETS STA. 598+50.00 TO STA. 600+50.00

F.A.I. RTE. 64	SECTION 82-6T	COUNTY ST. CLAIR	TOTAL SHEETS 53	SHEET NO. 35
CONTRACT NO. 76E69				
ILLINOIS FED. AID PROJECT				