


**PLAN**

Notes:  
 See sheets 10 & 11 of 22 for superstructure details and Bill of Material.  
 Bars indicated thus 32x3-#5 etc. indicates 32 lines of bars with 3 lengths per line.  
 See sheet 10 of 22 for parapet reinforcement.  
 See sheet 11 of 22 for Section A-A.  
 See sheet 19 of 22 for Bar Splicer Details.

**MIN. BAR LAP**  
 #5 bars = 2'-7"

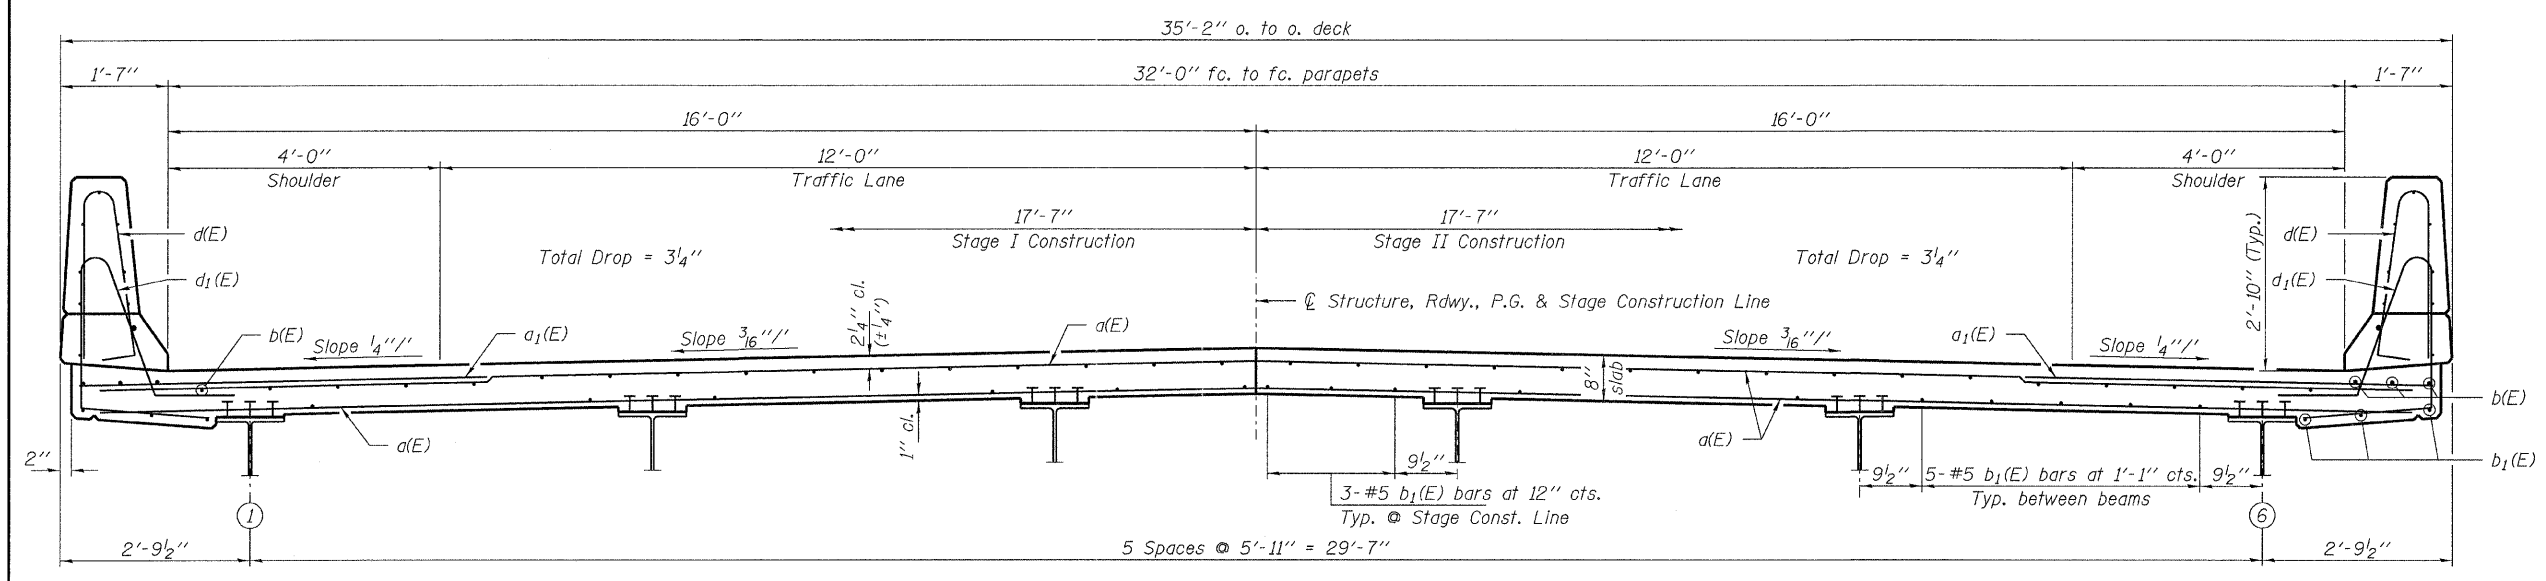

**CROSS SECTION**  
 (Looking South)

FILE NAME = 090039-shr-bridge.dgn	USER NAME =	DESIGNED - S.M.S.	REVISED -	<b>STATE OF ILLINOIS DEPARTMENT OF TRANSPORTATION</b>	<b>SUPERSTRUCTURE STRUCTURE NO. 033-0054</b>	F.A.P.	SECTION	COUNTY	TOTAL SHEETS	SHEET NO.	
HAMPTON, LENZINI AND RENWICK, INC. 3085 STEVENSON DRIVE, SUITE 201 SPRINGFIELD, ILLINOIS 62761	PLOT SCALE =	CHECKED - C.C.S.	REVISED -			776	102B-1	HAMILTON	52	32	
ILLINOIS PROFESSIONAL DESIGN FIRM L.B./P.E./S.E. CORP. 184-300889	PLOT DATE = 2/22/2011	DRAWN - D.A.B.	REVISED -			<b>CONTRACT NO. 78067</b>					
		CHECKED - M.D.C.	REVISED -			ILLINOIS FED. AID PROJECT					
						SHEET NO. 9 OF 22 SHEETS					