


| | |
|---------------|------|
| FINAL SURVEY | DATE |
| SURVEYED | |
| PLOTTED | |
| TEMPLATE | |
| NOTE BOOK | |
| NO. | |
| AREAS CHECKED | |

| | |
|-----------------|------|
| ORIGINAL SURVEY | DATE |
| SURVEYED | |
| PLOTTED | |
| TEMPLATE | |
| NOTE BOOK | |
| NO. | |
| AREAS CHECKED | |

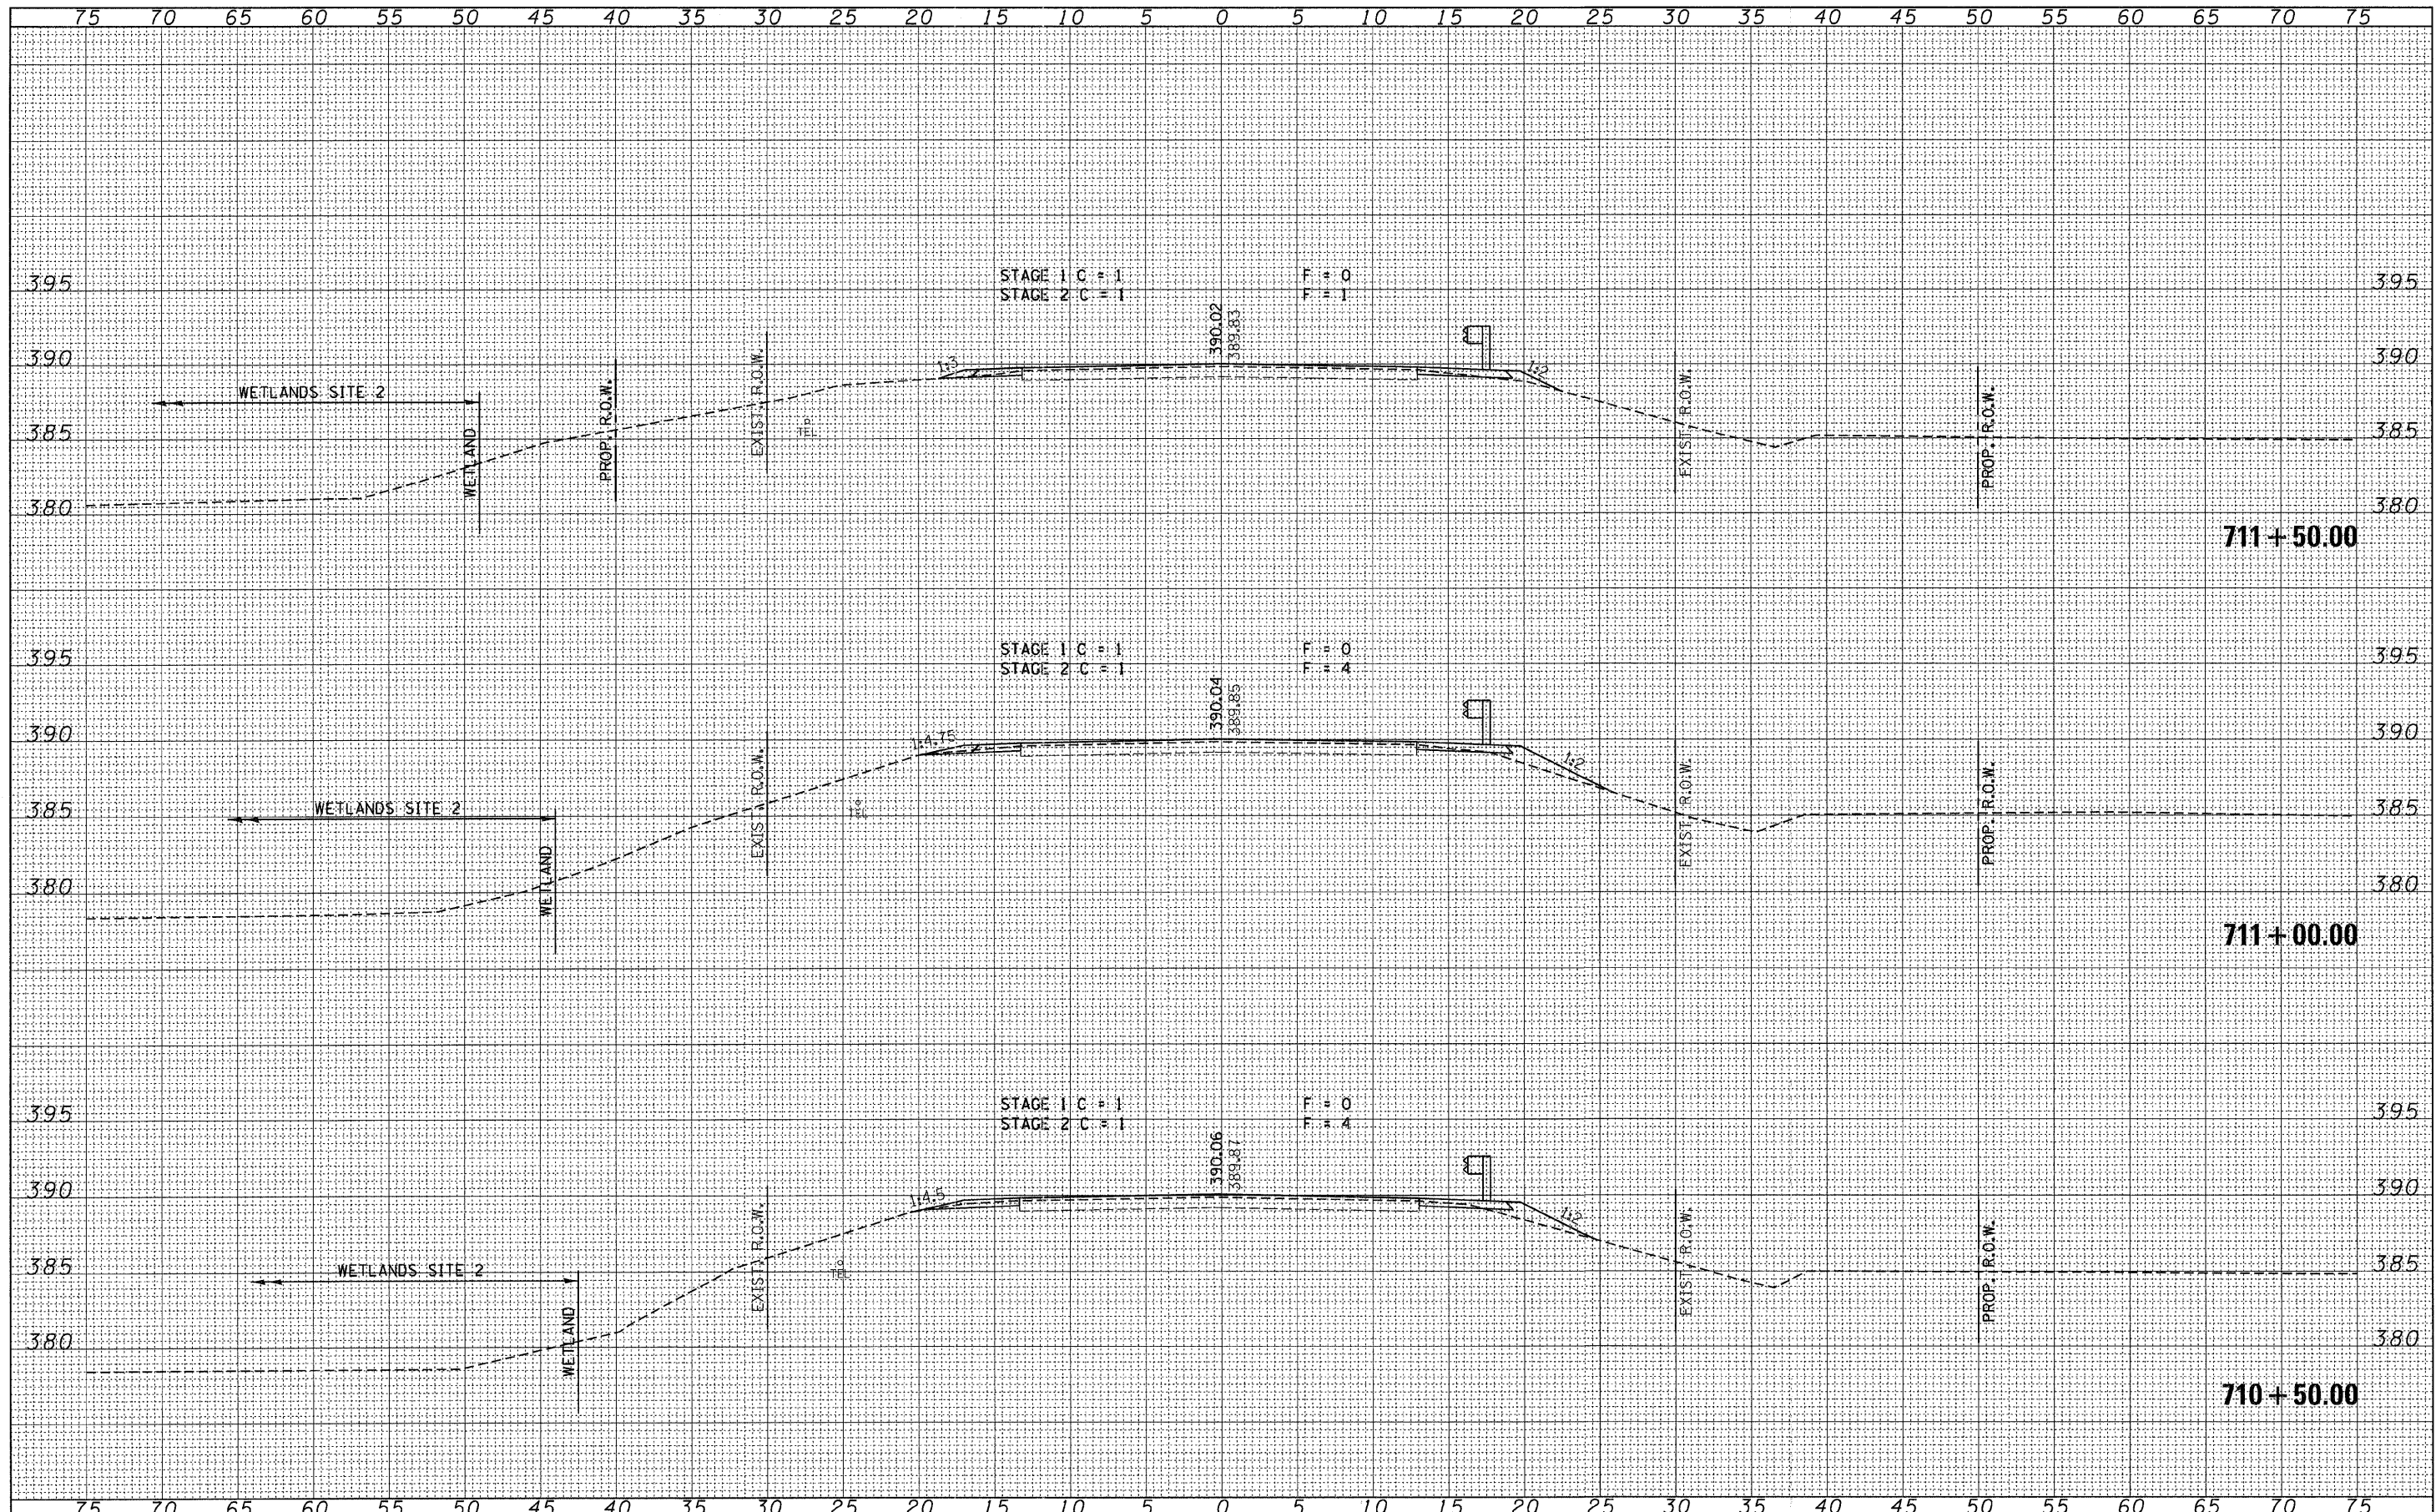

| | | | | | | | | | | | | |
|-------------------------------|-----------------------|-------------------|-----------|--|--|--|--------------------|------------|----------------------------------|-----------------|-----------------|--------------|
| FILE NAME = 090039-sht-xa.dgn | USER NAME = | DESIGNED - L.F.S. | REVISED - | STATE OF ILLINOIS COUNTY HIGHWAY DEPARTMENT | | IL 242 CROSS SECTIONS | | F.A.P. 776 | SECTION 102B-1 | COUNTY HAMILTON | TOTAL SHEETS 52 | SHEET NO. 48 |
| | PLOT SCALE = | DRAWN - T.W.K. | REVISED - | | | ROAD DISTRICT | CONTRACT NO. 78067 | | | | | |
| | PLOT DATE = 2/22/2011 | CHECKED - S.W.M. | REVISED - | | | FED. ROAD DIST. NO. | | | ILLINOIS FED. AID PROJECT | | | |
| | | DATE - 10/08/09 | REVISED - | | | SCALE: SHEET NO. OF SHEETS | | | STA. 710+50.00 TO STA. 711+50.00 | | | |