


BY	DATE

BY	DATE

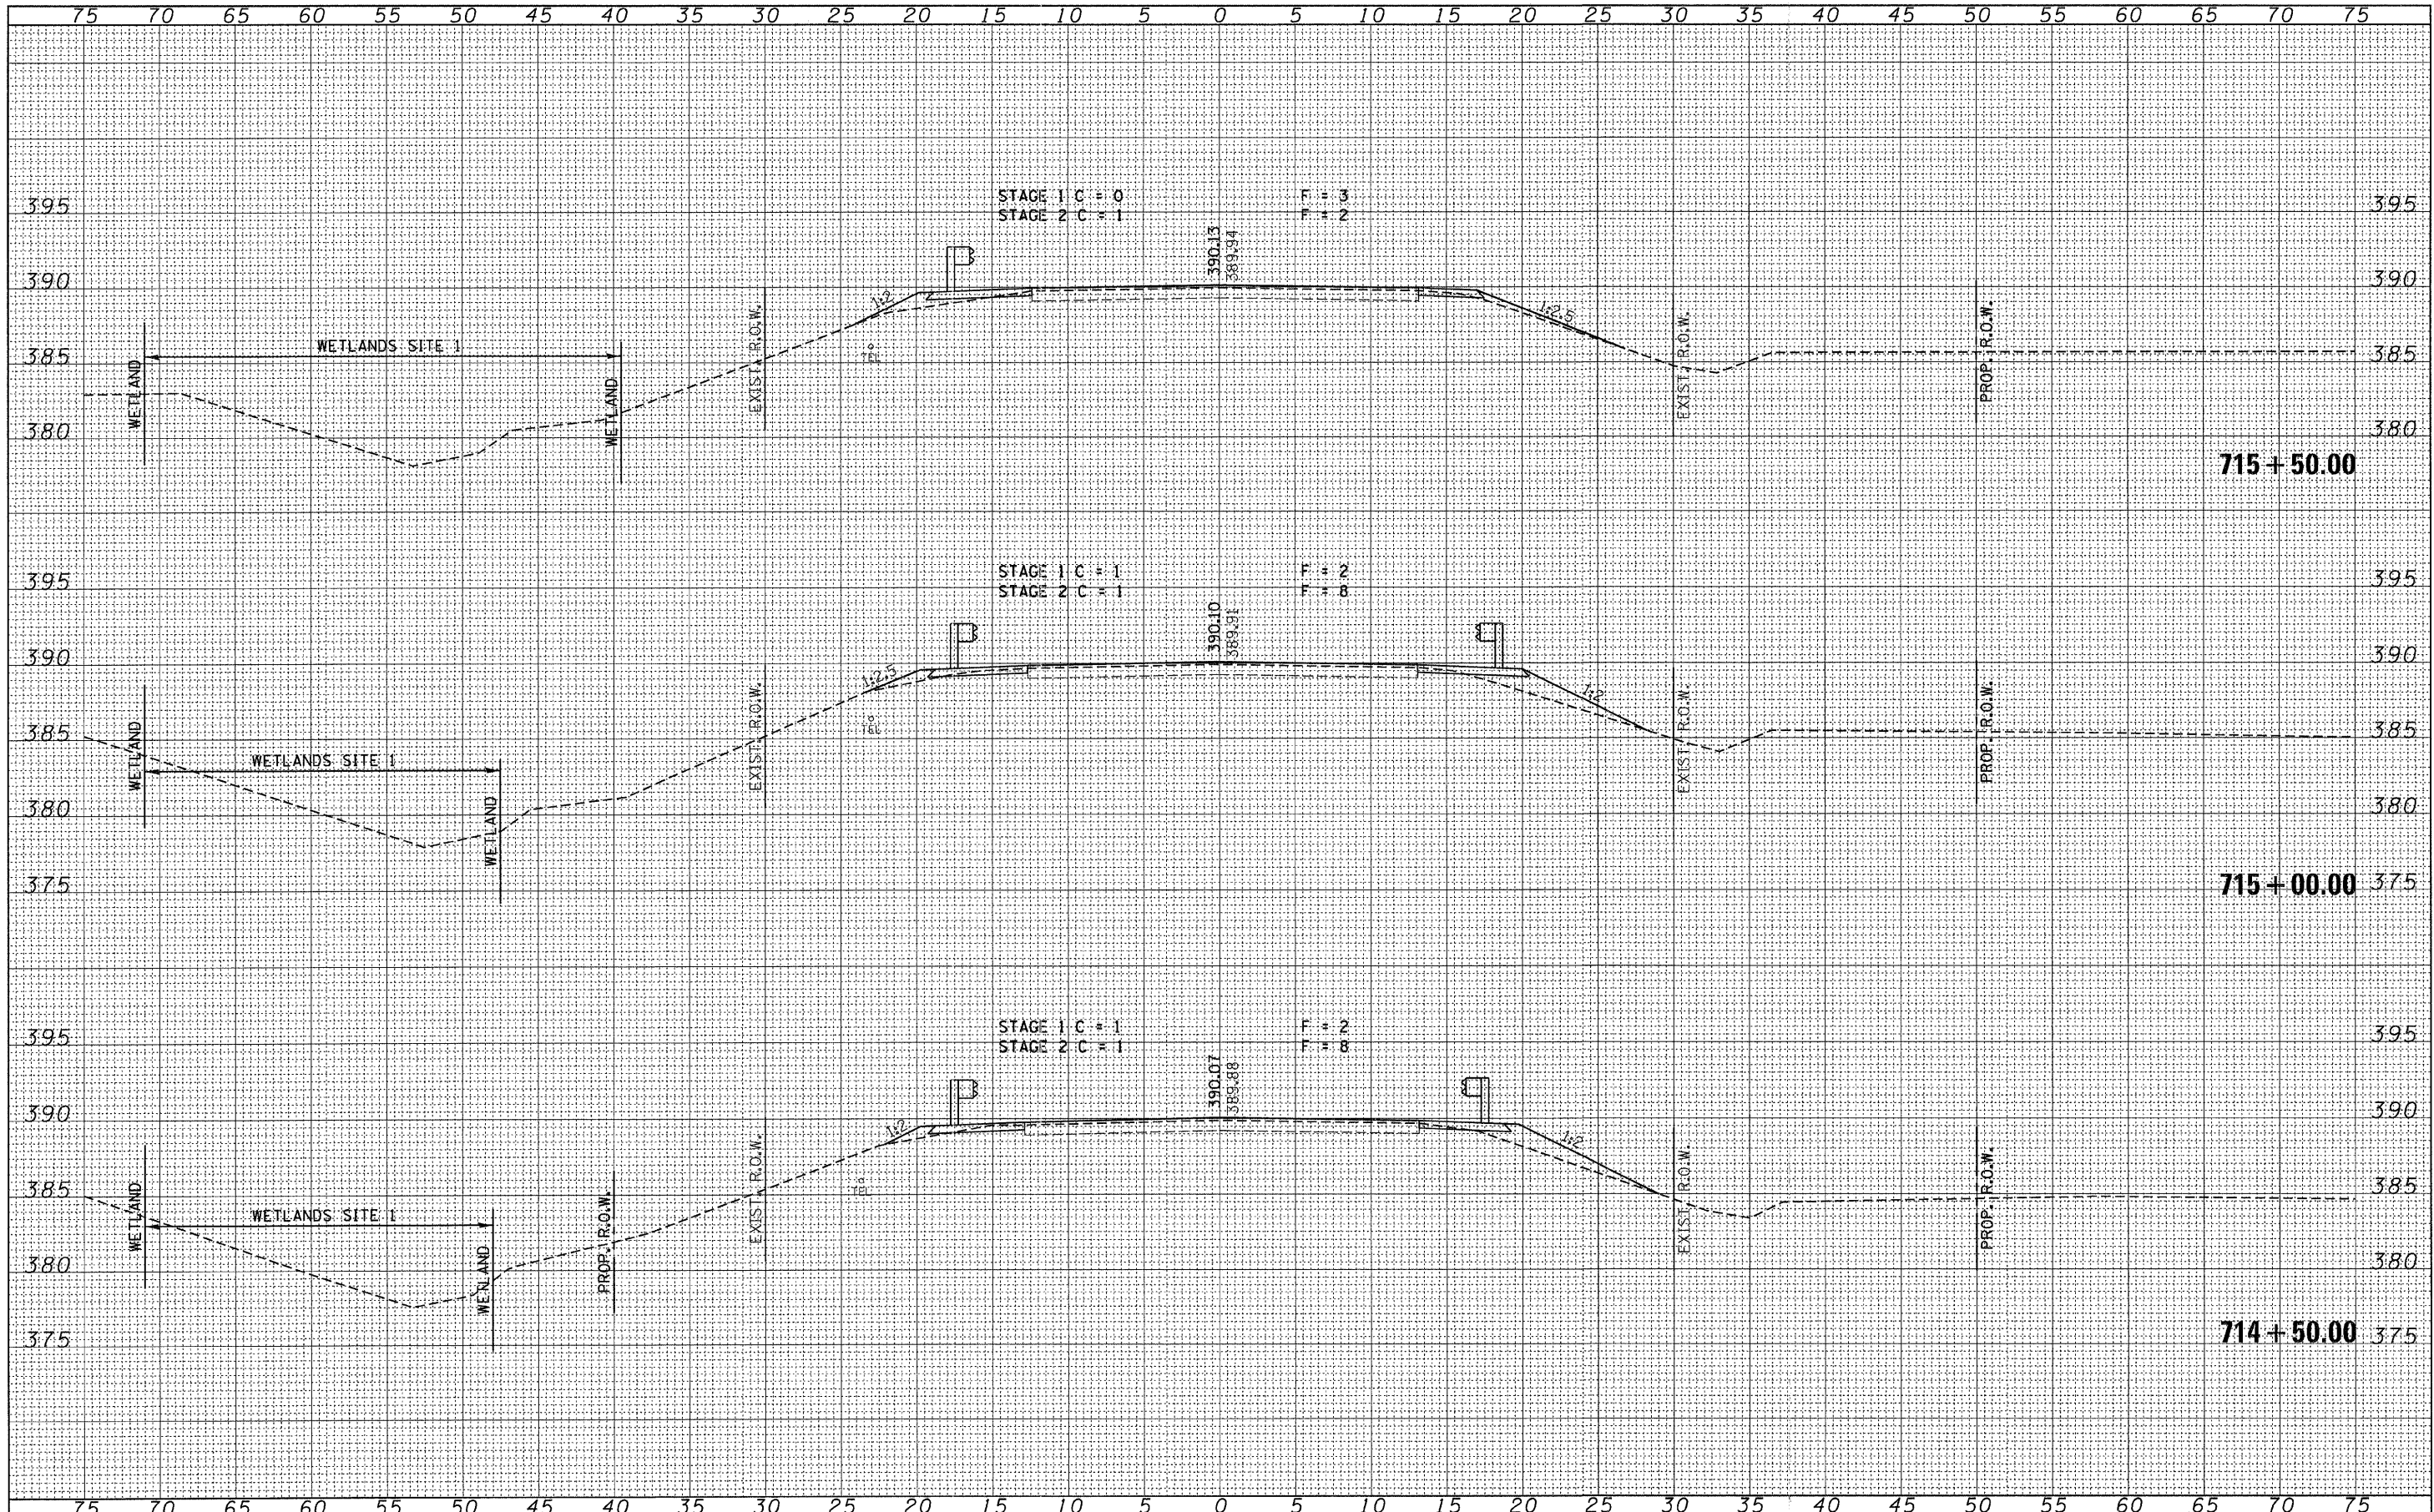

FILE NAME = 090039-sht-xs.dgn	USER NAME =	DESIGNED - L.F.S.	REVISED -	STATE OF ILLINOIS COUNTY HIGHWAY DEPARTMENT		IL 242 CROSS SECTIONS	F.A.P. = 776	SECTION = 102B-1	COUNTY = HAMILTON	TOTAL SHEETS = 52	SHEET NO. = 51
PLOT SCALE =	CHECKED - S.W.M.	REVISED -	ROAD DISTRICT =				CONTRACT NO. 78067				
PLOT DATE = 2/22/2011	DATE = 10/08/09	REVISED -	ILLINOIS FED. AID PROJECT								
SCALE: SHEET NO. OF SHEETS STA. 714+50.00 TO STA. 715+50.00											