


TYPICAL SECTION #5

ADDITIONAL LANES

WILLIAMSON COUNTY
FAP 331 (IL 13)
(LOOKING EAST)

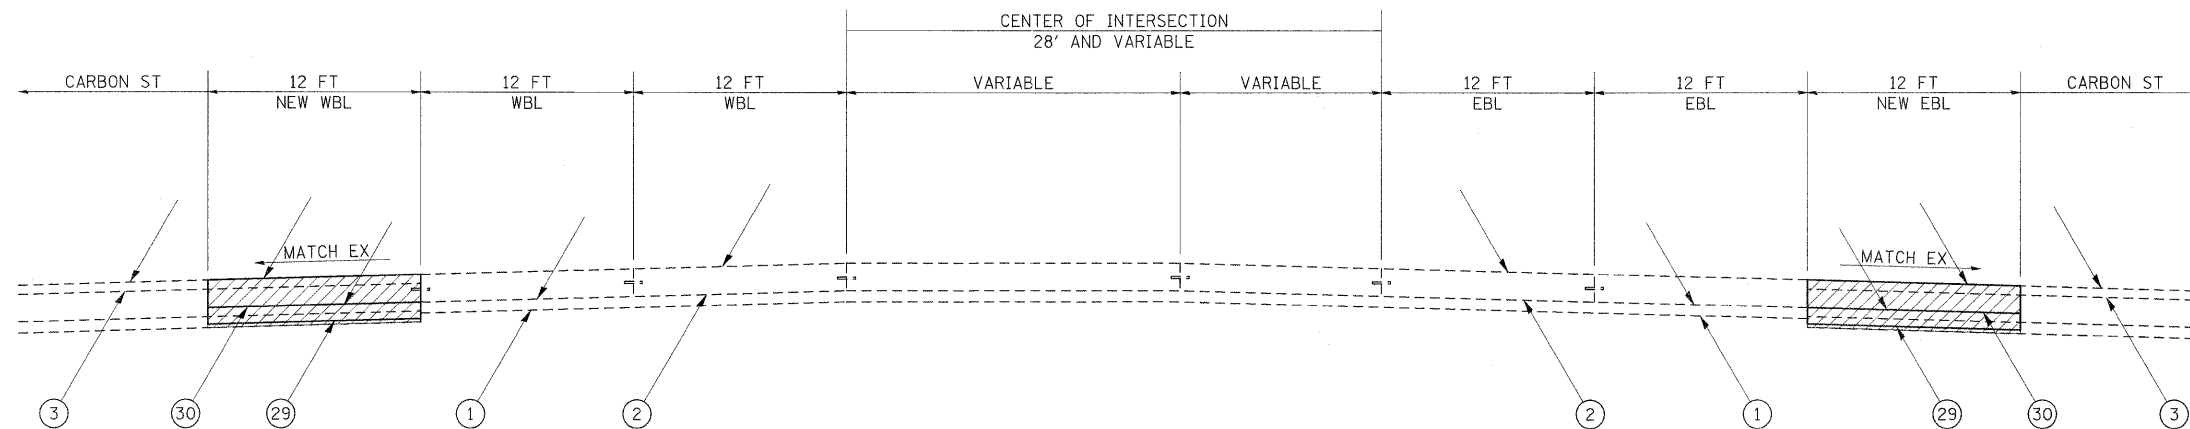

TO BE USED:
STA 842+23.08 TO STA 842+95.00

LEGEND

- | | |
|---|---|
| ① EXISTING SUBBASE GRANULAR MATERIAL, TYPE A 4" | ②① PROPOSED HOT-MIX ASPHALT SURFACE REMOVAL, 1 1/2" |
| ② EXISTING PCC PAVEMENT 10" | ②② PROPOSED SUBBASE GRANULAR MATERIAL, TYPE A 8" |
| ③ EXISTING HOT-MIX ASPHALT OVERLAY 3/4" | ②③ PROPOSED SUBBASE GRANULAR MATERIAL, TYPE C |
| ④ EXISTING HOT-MIX ASPHALT SHOULDER 8" | ②④ PROPOSED HOT-MIX ASPHALT PAVEMENT (FULL-DEPTH), 14 3/4" |
| ⑤ EXISTING CONCRETE MEDIAN SURFACE 4" | ②⑤ PROPOSED HOT-MIX ASPHALT SHOULDERS, 8" |
| ⑥ EXISTING COMBINATION C&G TYPE B-6.12 | ②⑥ PROPOSED COMBINATION CONCRETE CURB & GUTTER, TYPE B-6.24 |
| ⑦ EXISTING BARRIER CURB, SPECIAL | ②⑦ PROPOSED POLYMERIZED HOT-MIX ASPHALT SURFACE COURSE, MIX "E", N105, 1 1/2" |
| ⑧ EXISTING COMBINATION C&G TYPE B-6.24 | ②⑧ PROPOSED CONCRETE MEDIAN SURFACE 4" |
| ⑨ EXISTING SOLID MEDIAN, SB-6.06 | ②⑨ PROPOSED SUBBASE GRANULAR MATERIAL, TYPE A 6" |
| ⑩ EXISTING PCC PAVEMENT 13" | ③⑩ PROPOSED PORTLAND CEMENT CONCRETE PAVEMENT 10" |
| ⑪ EXISTING SUBBASE GRANULAR MATERIAL, TYPE A 7" | ③① PROPOSED CONCRETE MEDIAN, TYPE SB-6.06 |
| PROPOSED PAVEMENT REMOVAL | ③② PROPOSED PORTLAND CEMENT CONCRETE SIDEWALK, 5" |
| PROPOSED PAVED SHOULDER REMOVAL | ③③ PROPOSED HOT-MIX ASPHALT SURFACE REMOVAL, 3 1/4" |
| PROPOSED COMBINATION C&G REMOVAL | ③④ PROPOSED POLYMERIZED LEVELING BINDER (MACHINE METHOD), N105, 1 3/4" |
| PROPOSED HMA SURFACE REMOVAL | PROPOSED MEDIAN REMOVAL |
| | PROPOSED MEDIAN SURFACE REMOVAL |

FILE NAME =	USER NAME = thomashf	DESIGNED -	REVISED -	STATE OF ILLINOIS DEPARTMENT OF TRANSPORTATION	TYPICAL SECTIONS FAP 331 (IL 13)	F.A.P. RTE.	SECTION	COUNTY	TOTAL SHEETS	SHEET NO.
ct:\pwork\pwork\thomashf\0157472\78159-sh1-misc.dgn	DRAWN -	REVISED -	331			(IX-DR-1,RS-2,N-2,TS-3)	WILLIAMSON	167	12	
PLOT SCALE = 50.0000 ' / IN.	CHECKED -	REVISED -	CONTRACT NO. 78155							
PLOT DATE = 4/19/2011	DATE -	REVISED -	ILLINOIS FED. AID PROJECT							
						SCALE:	SHEET NO.	OF SHEETS	STA.	TO STA.