


# TYPICAL SECTION #22

## ADDITIONAL LANES WITH RESURFACING

WILLIAMSON COUNTY  
CS 6220 (NORTH CARBON STREET)  
(LOOKING NORTH)

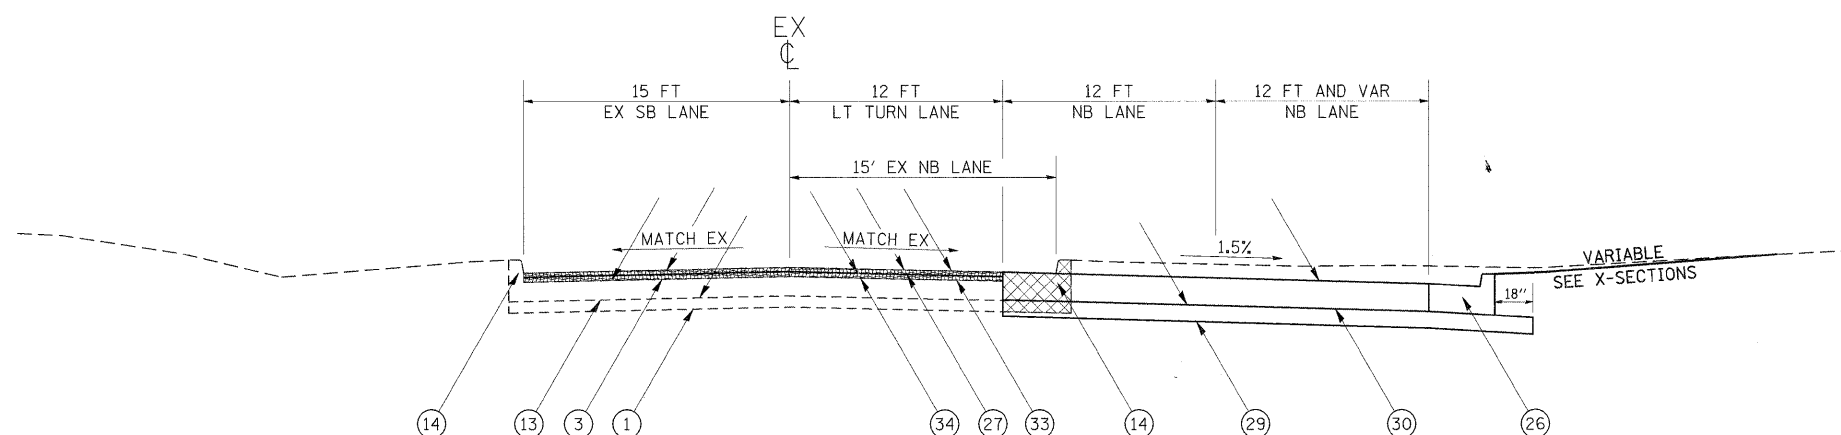

TO BE USED:  
STA 12+15.00 TO STA 12+65.52

### LEGEND

- |   |  |
|---|--|
| <ul style="list-style-type: none"> <li>① EXISTING SUBBASE GRANULAR MATERIAL, TYPE A 4"</li> <li>② EXISTING PCC PAVEMENT 10"</li> <li>③ EXISTING HOT-MIX ASPHALT OVERLAY 3/4"</li> <li>④ EXISTING HOT-MIX ASPHALT SHOULDER 8"</li> <li>⑤ EXISTING CONCRETE MEDIAN SURFACE 4"</li> <li>⑥ EXISTING COMBINATION C&amp;G TYPE B-6.12</li> <li>⑦ EXISTING BARRIER CURB, SPECIAL</li> <li>⑧ EXISTING COMBINATION C&amp;G TYPE B-6.24</li> <li>⑨ EXISTING SOLID MEDIAN, SB-6.06</li> <li>⑬ EXISTING PCC PAVEMENT 7"</li> <li>⑭ EXISTING CURB</li> </ul> | <ul style="list-style-type: none"> <li>⑳ PROPOSED HOT-MIX ASPHALT SURFACE REMOVAL, 1 1/2"</li> <li>㉑ PROPOSED SUBBASE GRANULAR MATERIAL, TYPE A 8"</li> <li>㉒ PROPOSED SUBBASE GRANULAR MATERIAL, TYPE C</li> <li>㉓ PROPOSED HOT-MIX ASPHALT PAVEMENT (FULL-DEPTH), 1 3/4"</li> <li>㉔ PROPOSED HOT-MIX ASPHALT SHOULDERS, 8"</li> <li>㉕ PROPOSED COMBINATION CONCRETE CURB &amp; GUTTER, TYPE B-6.24</li> <li>㉖ PROPOSED POLYMERIZED HOT-MIX ASPHALT SURFACE COURSE, MIX "E", N105, 1 1/2"</li> <li>㉗ PROPOSED CONCRETE MEDIAN SURFACE 4"</li> <li>㉘ PROPOSED SUBBASE GRANULAR MATERIAL, TYPE A 6"</li> <li>㉙ PROPOSED PORTLAND CEMENT CONCRETE PAVEMENT 10"</li> <li>㉚ PROPOSED CONCRETE MEDIAN, TYPE SB-6.06</li> <li>㉛ PROPOSED PORTLAND CEMENT CONCRETE SIDEWALK, 5"</li> <li>㉜ PROPOSED HOT-MIX ASPHALT SURFACE REMOVAL, 3/4"</li> <li>㉝ PROPOSED POLYMERIZED LEVELING BINDER (MACHINE METHOD), N105, 1 3/4"</li> </ul> |
|---|--|
- 
- |  |  |
|--|--|
| <ul style="list-style-type: none"> <li> PROPOSED PAVEMENT REMOVAL</li> <li> PROPOSED PAVED SHOULDER REMOVAL</li> <li> PROPOSED COMBINATION C&amp;G REMOVAL</li> <li> PROPOSED HMA SURFACE REMOVAL</li> </ul> | <ul style="list-style-type: none"> <li> PROPOSED MEDIAN REMOVAL</li> <li> PROPOSED MEDIAN SURFACE REMOVAL</li> </ul> |
|--|--|

FILE NAME =	USER NAME = thomashf	DESIGNED -	REVISED -	<b>STATE OF ILLINOIS DEPARTMENT OF TRANSPORTATION</b>	<b>TYPICAL SECTIONS CARBON STREET</b>	F.A.P. RTE.	SECTION	COUNTY	TOTAL SHEETS	SHEET NO.	
ct:\pw\work\pw\dots\thomashf\d0157472\7815	5-shr-misc.dgn	DRAWN -	REVISED -			331	(1X-1R-1,RS-2,N-2,TS-3	WILLIAMSON	167	29	
	PLOT SCALE = 50.0000' / IN.	CHECKED -	REVISED -			CONTRACT NO. 78155					
	PLOT DATE = 4/19/2011	DATE -	REVISED -			ILLINOIS FED. AID PROJECT					