
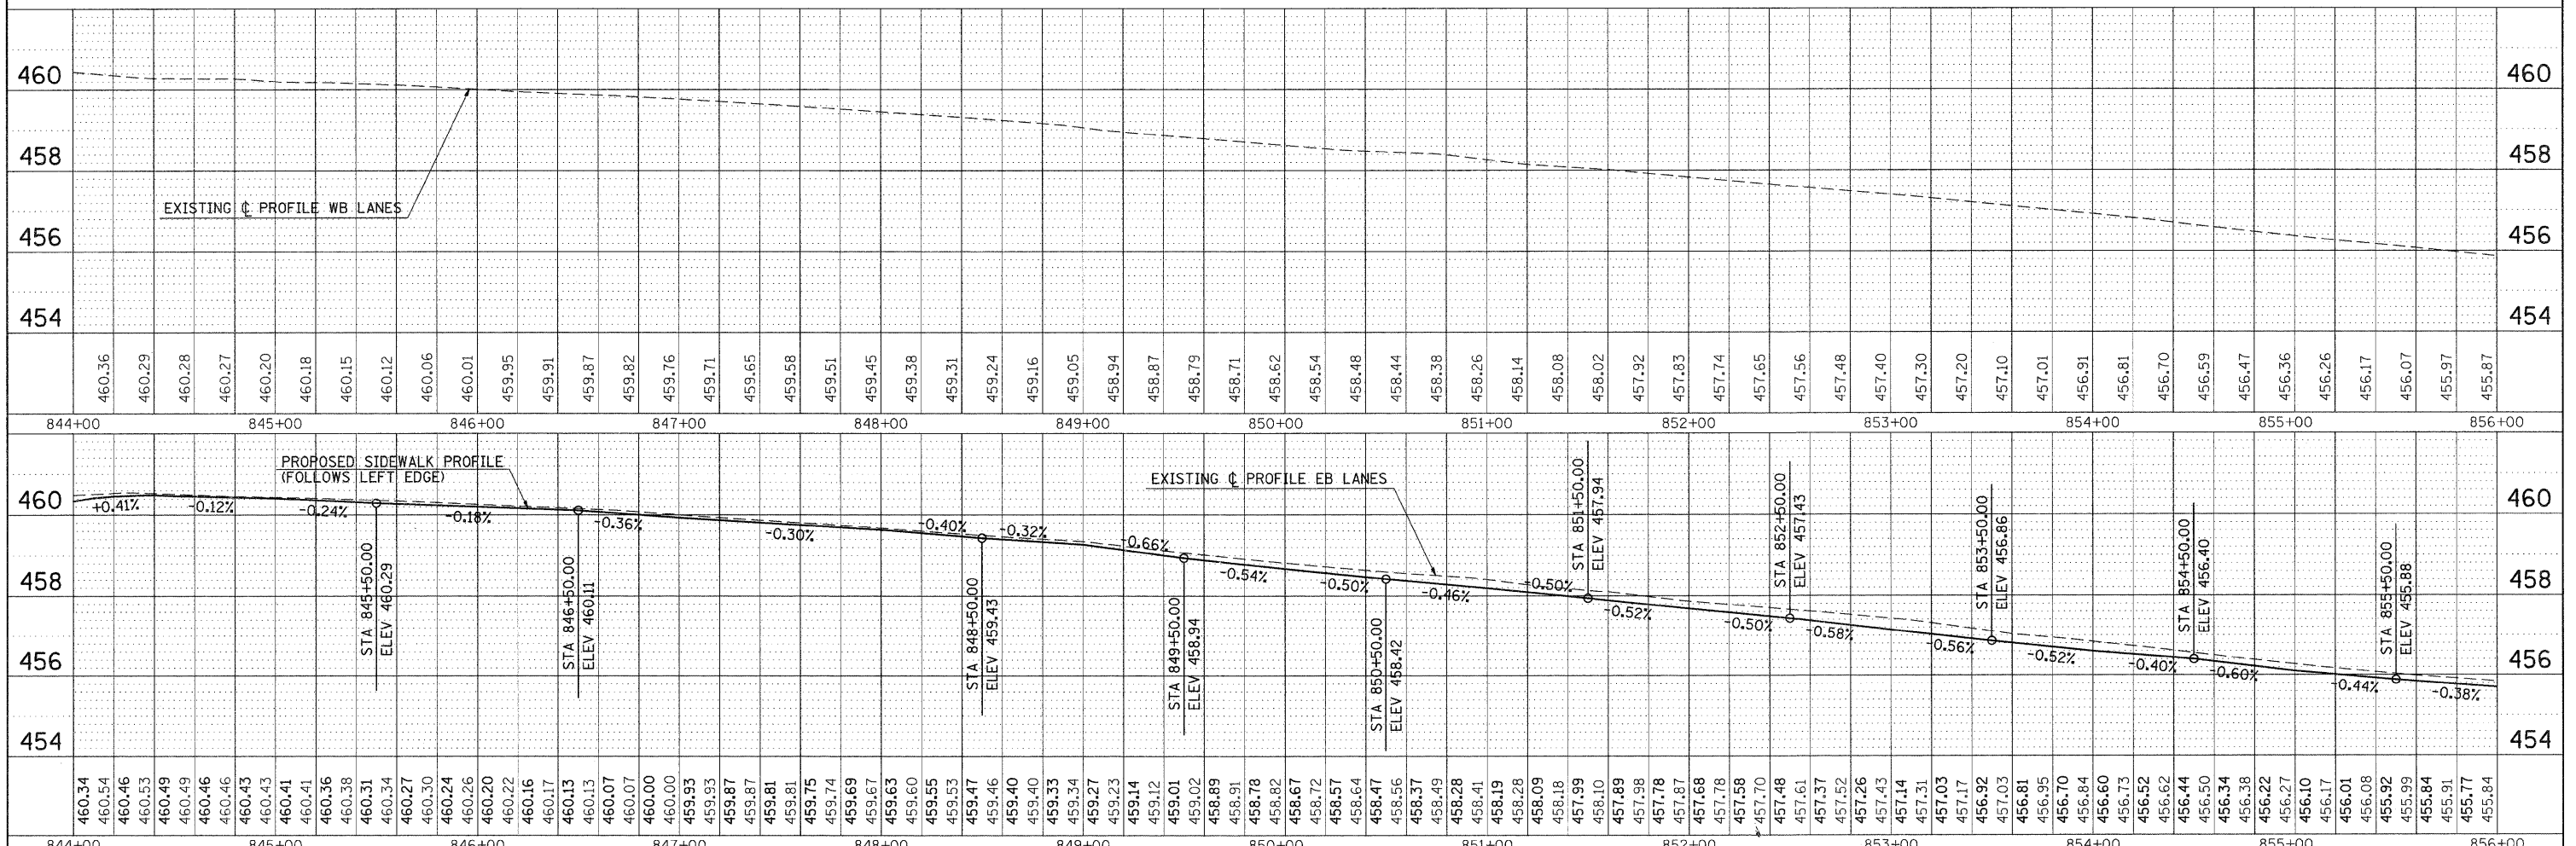


PLAN
 SURVEYED
 ALIGNED
 CHECKED
 RT. OF WAY
 CHECKED
 NO.
 DATE
 BY

PROFILE
 SURVEYED
 GRADES
 CHECKED
 B.M. NOTED
 STRUCTURE
 NOTATIONS
 COR'D
 NO.
 DATE
 BY

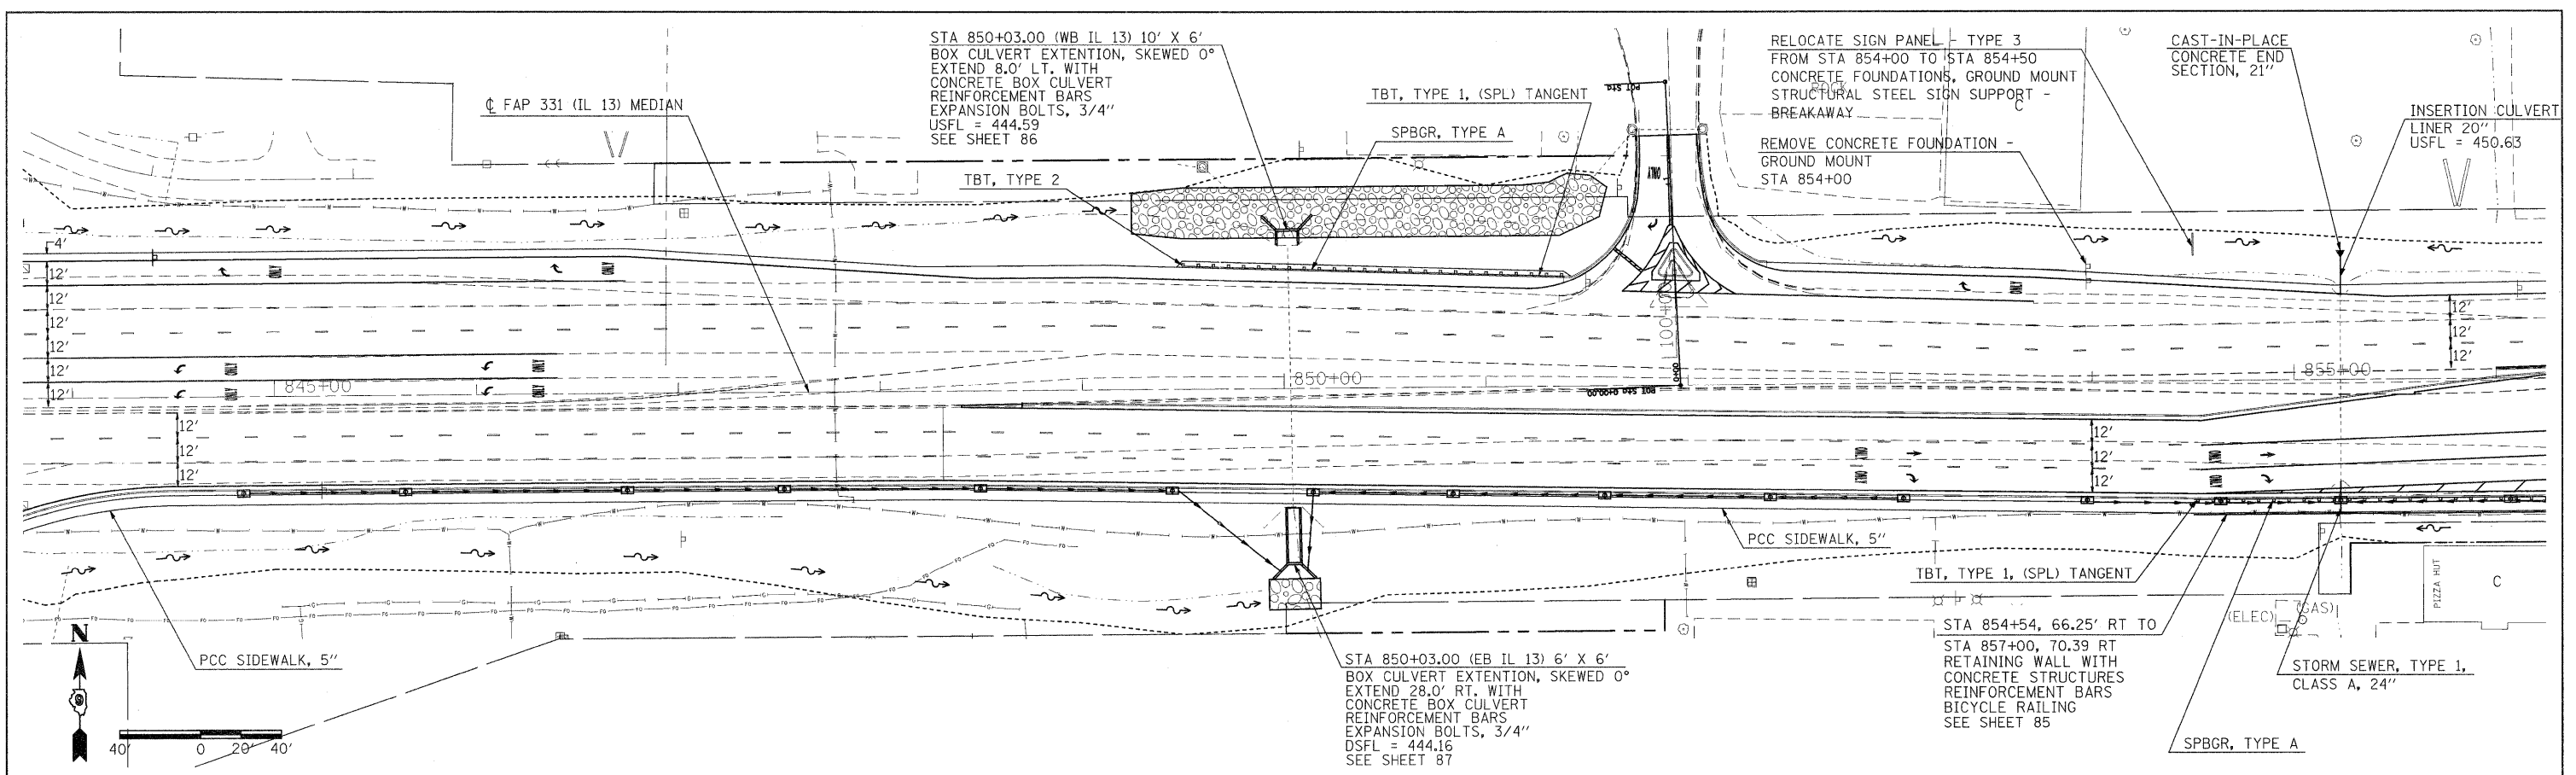

FILE NAME =	USER NAME = thomashf	DESIGNED -	REVISED -	STATE OF ILLINOIS DEPARTMENT OF TRANSPORTATION	PLAN / PROFILE IL 13	F.A.P. RTE.	SECTION	COUNTY	TOTAL SHEETS	SHEET NO.	
ca:\pw_work\p\dot\thomashf\08157472\78155	shf-p\pnp-f2.dgn	CHECKED -	REVISED -			331	(1X-1R-1,RS-2,N-2,TS-3	WILLIAMSON	167	39	
PLOT SCALE = 40,0000 ' / IN.		DRAWN -	REVISED -			CONTRACT NO. 78155					
PLOT DATE = 4/19/2011		CHECKED -	REVISED -			ILLINOIS FED. AID PROJECT					

SCALE: 1"=40' SHEET NO. 2 OF 3 SHEETS STA. TO STA.