
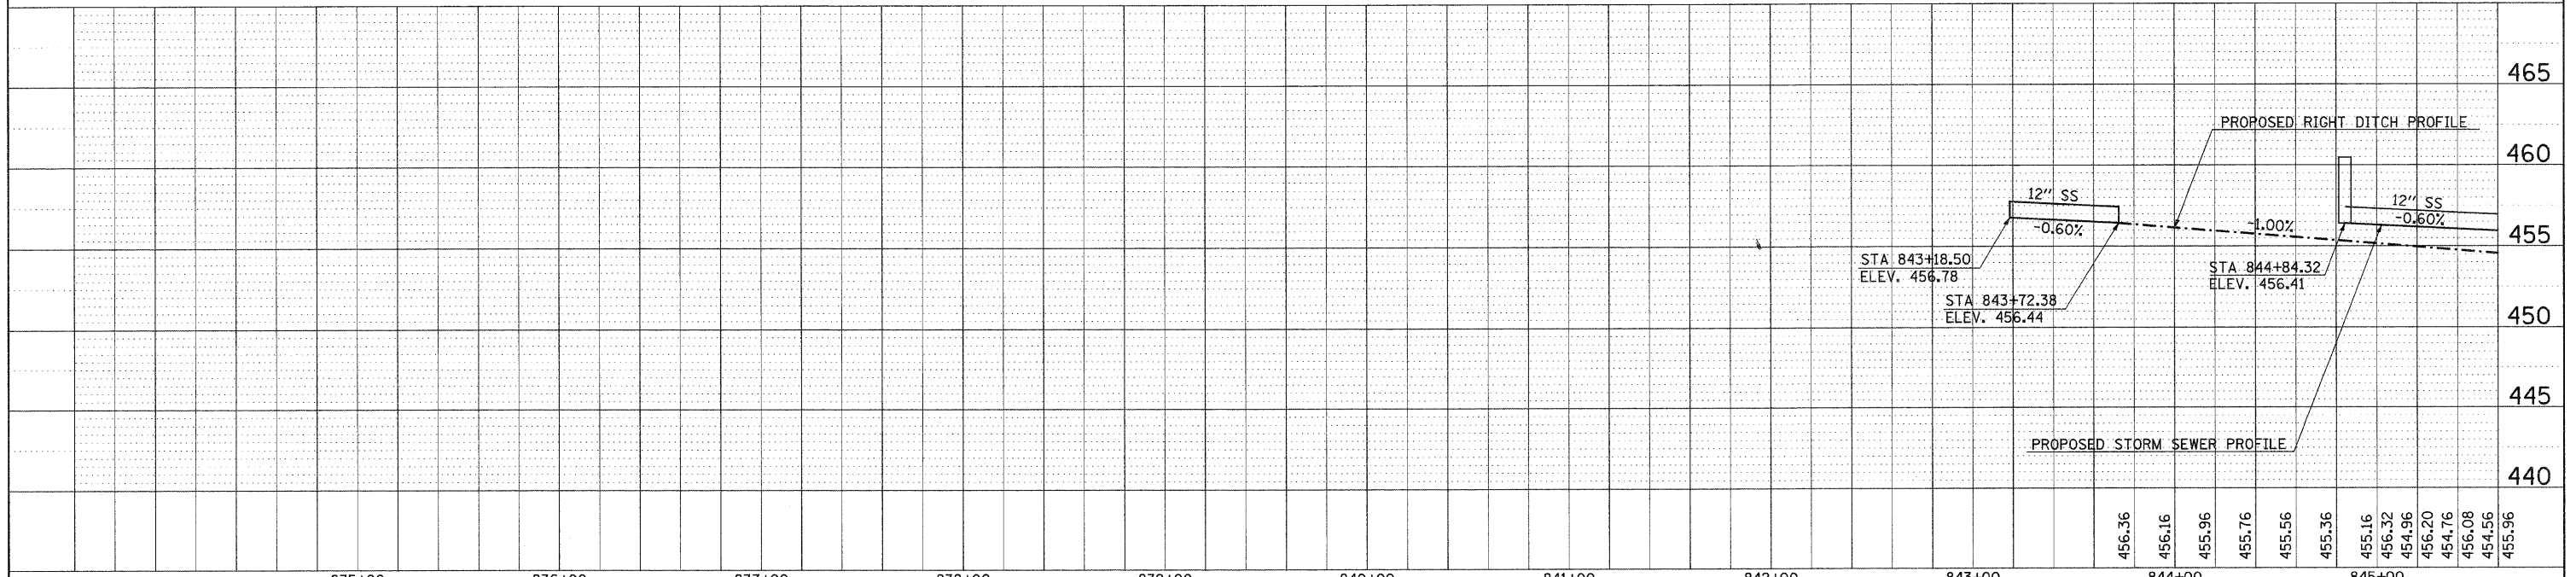


DATE: _____ BY: _____
 SURVEYED: _____
 PLAN: _____
 NOTE BOOK NO. _____
 ALIGNMENT CHECKED _____
 RT. OF WAY CHECKED _____
 PADD FILE NAME _____

DATE: _____ BY: _____
 SURVEYED: _____
 PROFILE: _____
 NOTE BOOK NO. _____
 GRADES CHECKED _____
 ELEV. NOTED _____
 STRUCTURE NOTATIONS CHKD _____

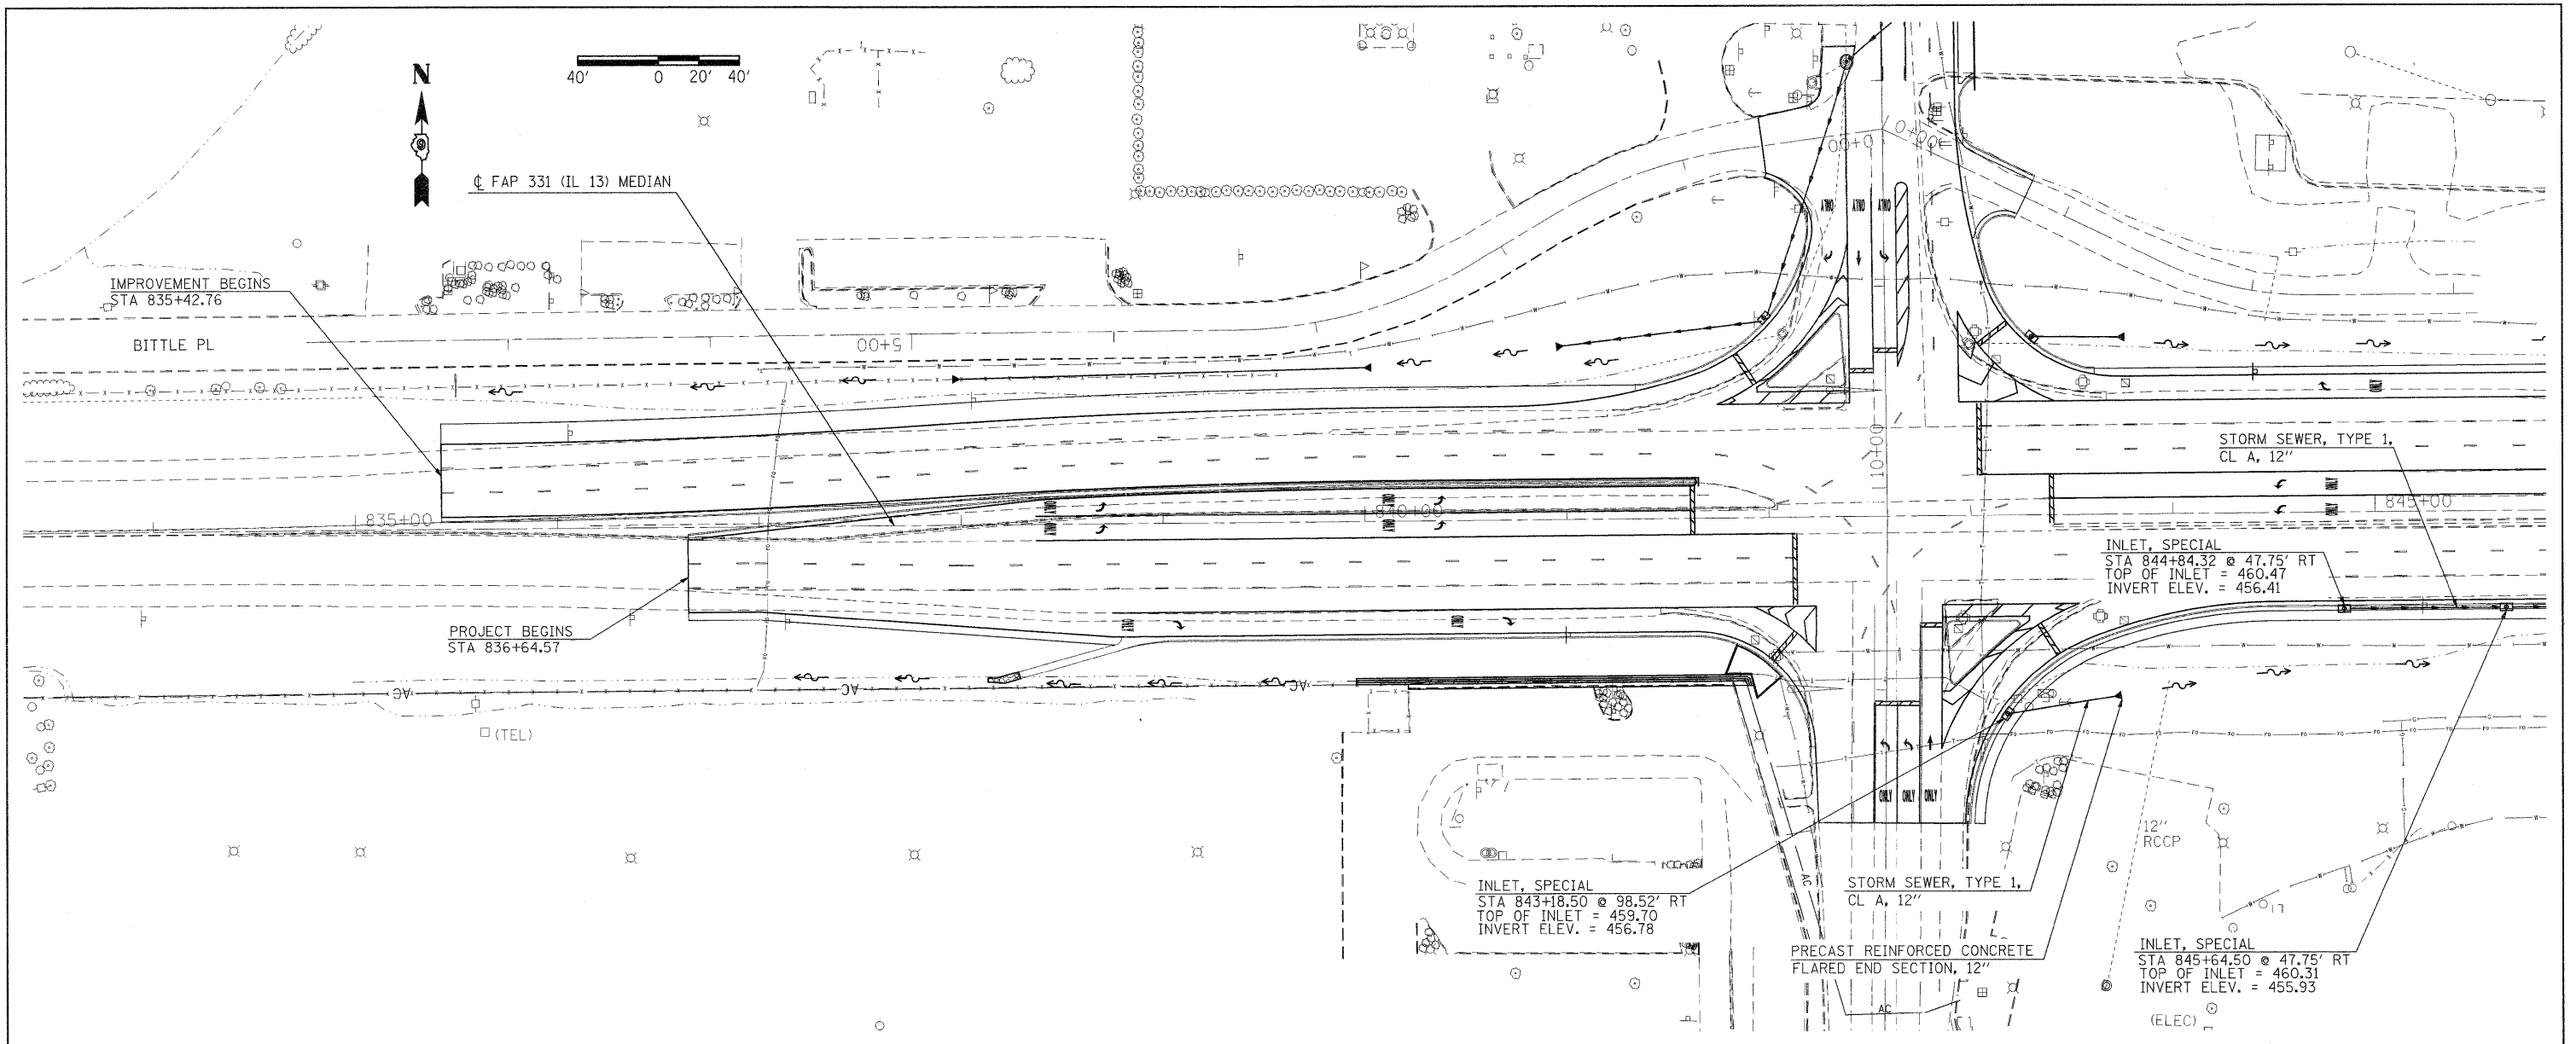

FILE NAME =	USER NAME = thomashf	DESIGNED -	REVISED -	STATE OF ILLINOIS DEPARTMENT OF TRANSPORTATION				STORM SEWER PLAN- PROFILE IL 13				F.A.P. RTE.	SECTION	COUNTY	TOTAL SHEETS	SHEET NO.			
01\pw_work\p1\dot\thomashf\00157472\78155	shh-p1npr-f2.dgn	DRAWN -	REVISED -									331	(1X-1R-1,RS-2,N-2,TS-3)	WILLIAMSON	167	41			
	PLOT SCALE = 40,0000' / IN.	CHECKED -	REVISED -									SCALE: SHEET NO. OF SHEETS STA. TO STA.				CONTRACT NO. 78155			
	PLOT DATE = 4/19/2011	DATE -	REVISED -									ILLINOIS FED. AID PROJECT							