
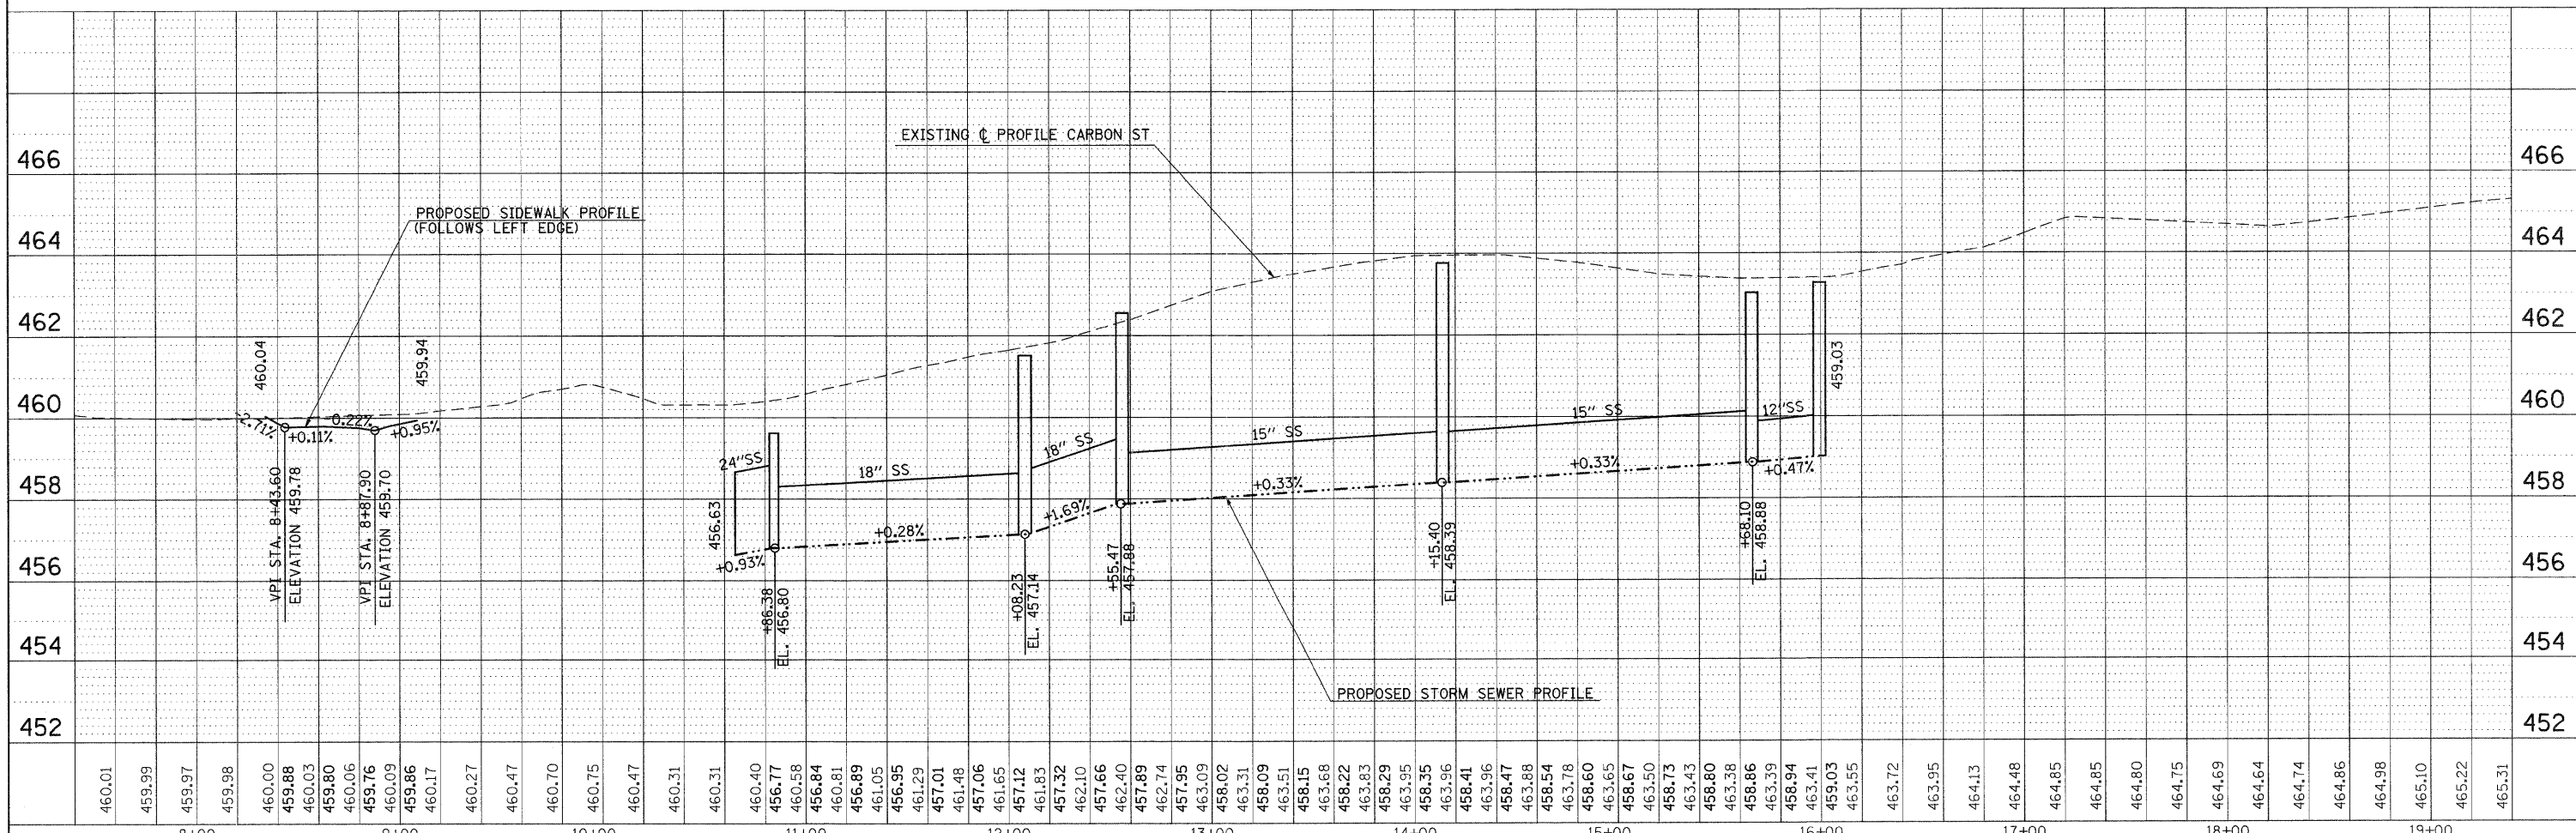


PLAN	SURVEYED	DATE
	DESIGNED	BY
	CHECKED	
	RT. OF WAY CHECKED	
	CADD FILE NAME	

PROFILE	SURVEYED	DATE
	DESIGNED	BY
	CHECKED	
	BLM. NOTED	
	STRUCTURE NOTATIONS OTHER	

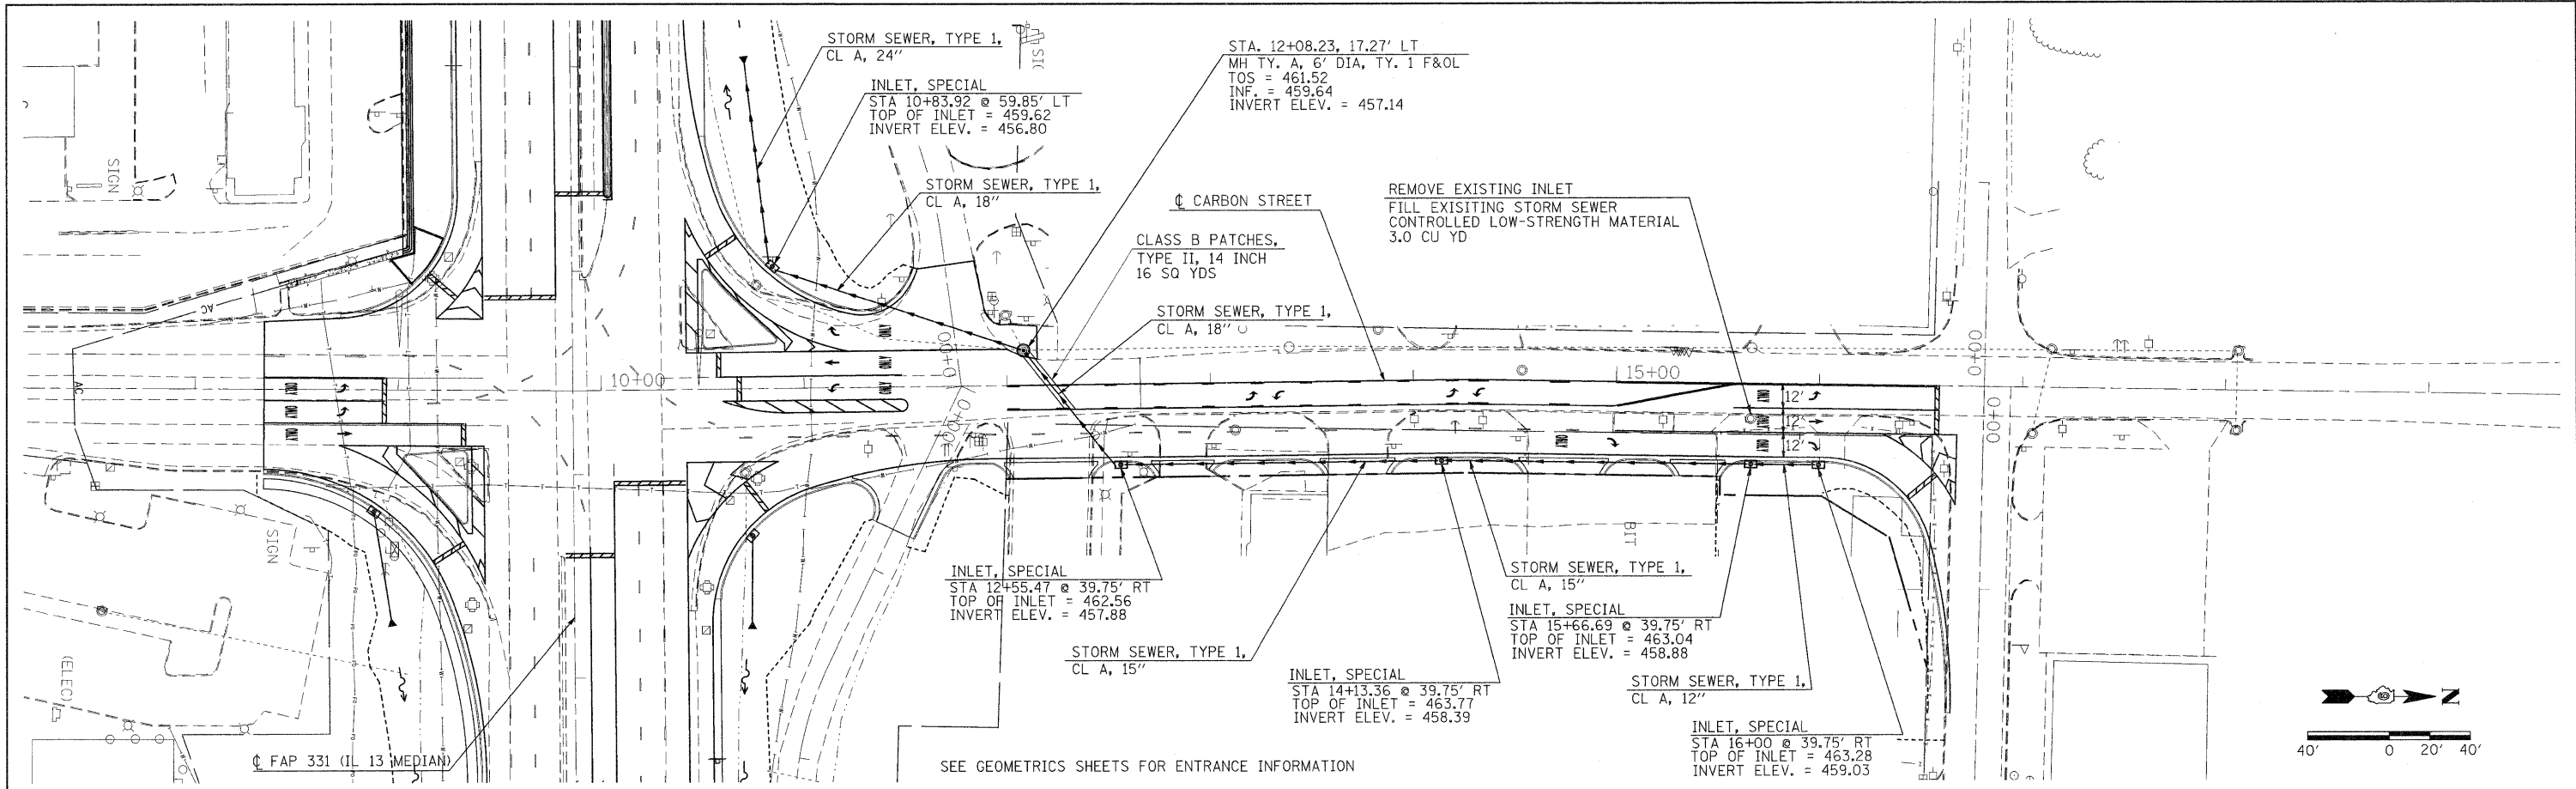

FILE NAME =	USER NAME = thomashf	DESIGNED -	REVISED -	<b>STATE OF ILLINOIS DEPARTMENT OF TRANSPORTATION</b>	<b>PLAN / PROFILE CARBON STREET</b>	F.A.P. RTE.	SECTION	COUNTY	TOTAL SHEETS	SHEET NO.
or:\pwwork\pwwork\thomashf\0157472\78155	shst-plnpr-f2.dgn	CHECKED -	REVISED -			331	(1X-1R-1,RS-2,N-2,TS-3	WILLIAMSON	167	44
PLOT SCALE = 40,0000' / IN.		DRAWN -	REVISED -			CONTRACT NO. 78155				
PLOT DATE = 4/19/2011		CHECKED -	REVISED -			ILLINOIS FED. AID PROJECT				