
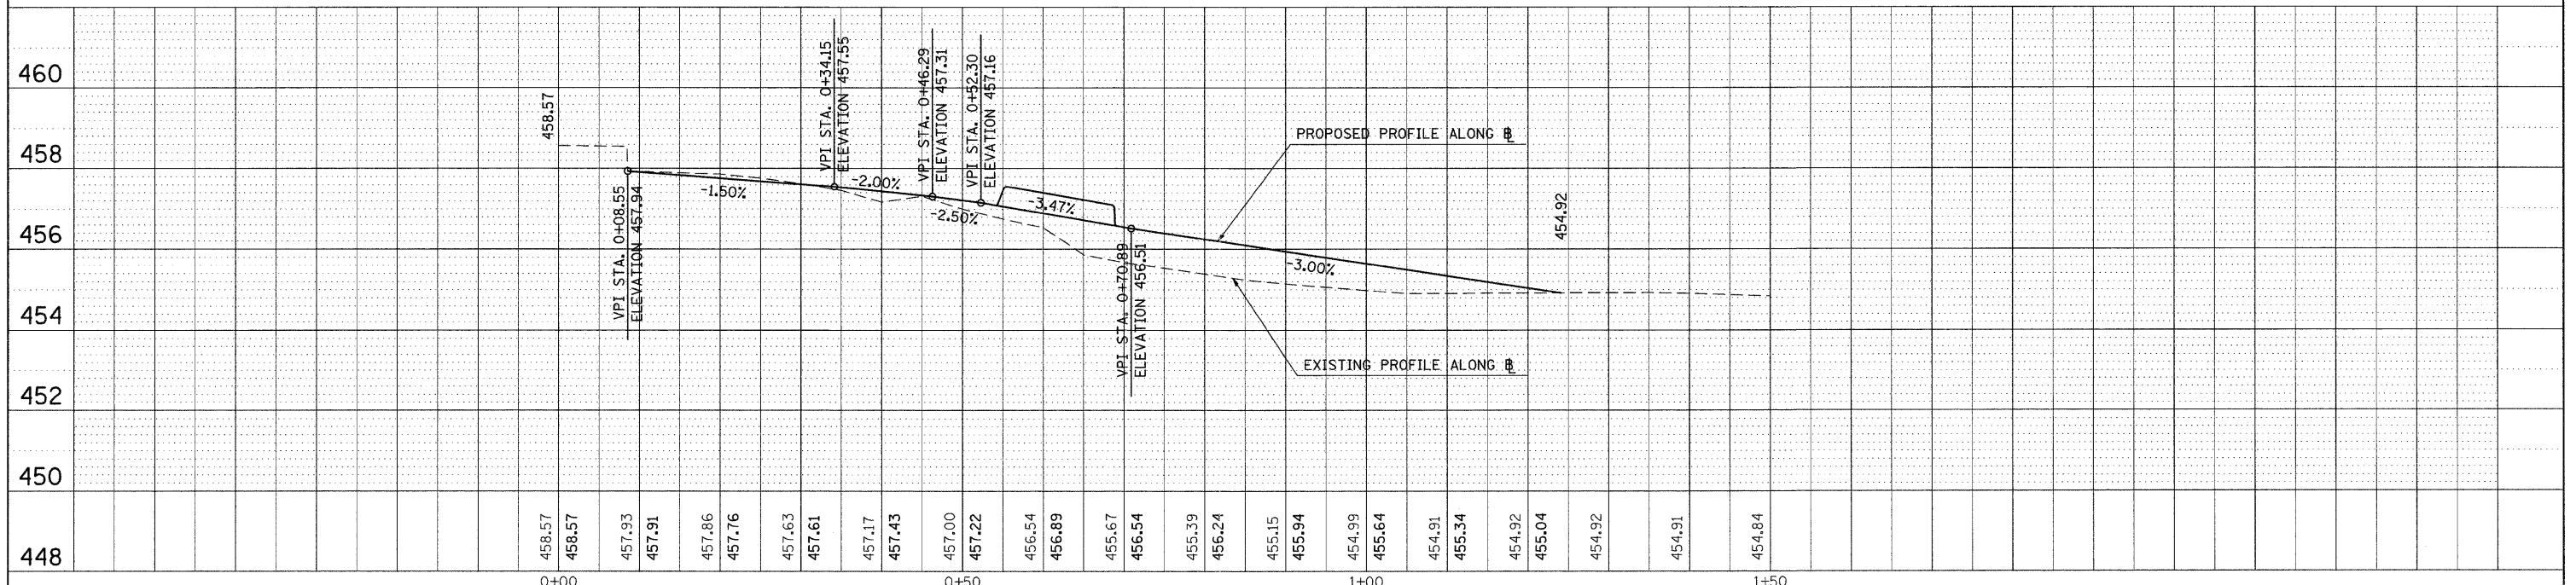


PLAN
 SURVEYED _____ BY _____ DATE _____
 NOTE BOOK _____
 NO. _____
 ALIGNMENT CHECKED _____
 FT. OF WAY CHECKED _____
 CADD FILE NAME _____

PROFILE
 SURVEYED _____ BY _____ DATE _____
 NOTE BOOK _____
 NO. _____
 GRADES CHECKED _____
 B.M. NOTED _____
 STRUCTURE NOTATIONS CHRD _____

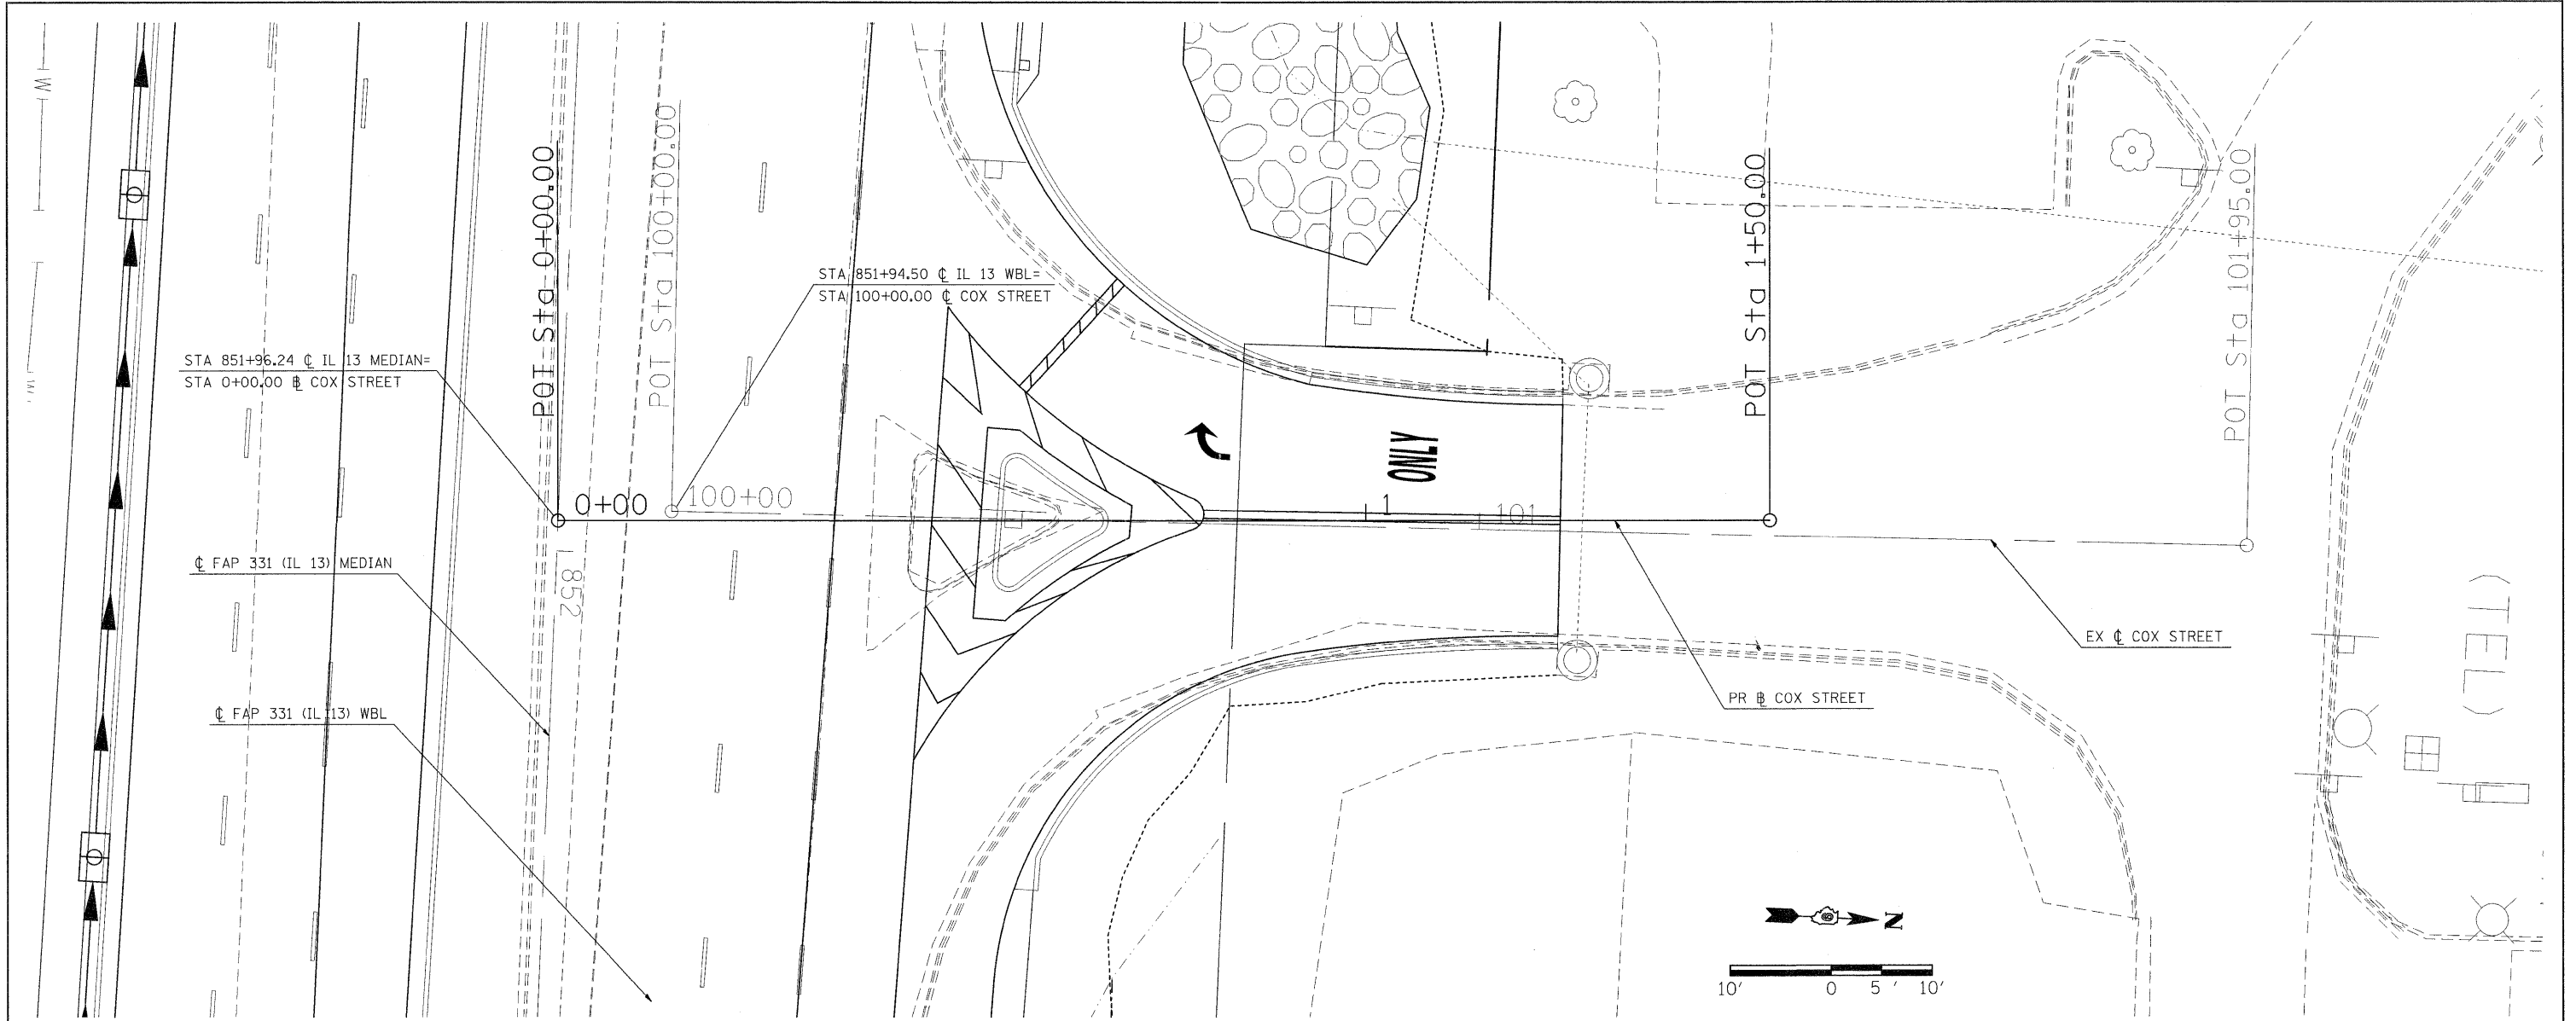

FILE NAME =	USER NAME = thomeshf	DESIGNED -	REVISED -	STATE OF ILLINOIS DEPARTMENT OF TRANSPORTATION	PLAN / PROFILE COX STREET				F.A.P. RTE. 331	SECTION (1X-1R-1,RS-2,N-2,TS-3)	COUNTY WILLIAMSON	TOTAL SHEETS 167	SHEET NO. 45
ct:\pwwork\pkdot\thomeshf\d0157472\76155	shf:plnprf2.dgn	DRAWN -	REVISED -		SCALE:	SHEET NO.	OF	SHEETS	STA.	TO STA.	CONTRACT NO. 78155		
	PLOT SCALE = 10.0000' / IN.	CHECKED -	REVISED -		ILLINOIS FED. AID PROJECT								
	PLOT DATE = 4/19/2011	DATE -	REVISED -										