


STAGE 2

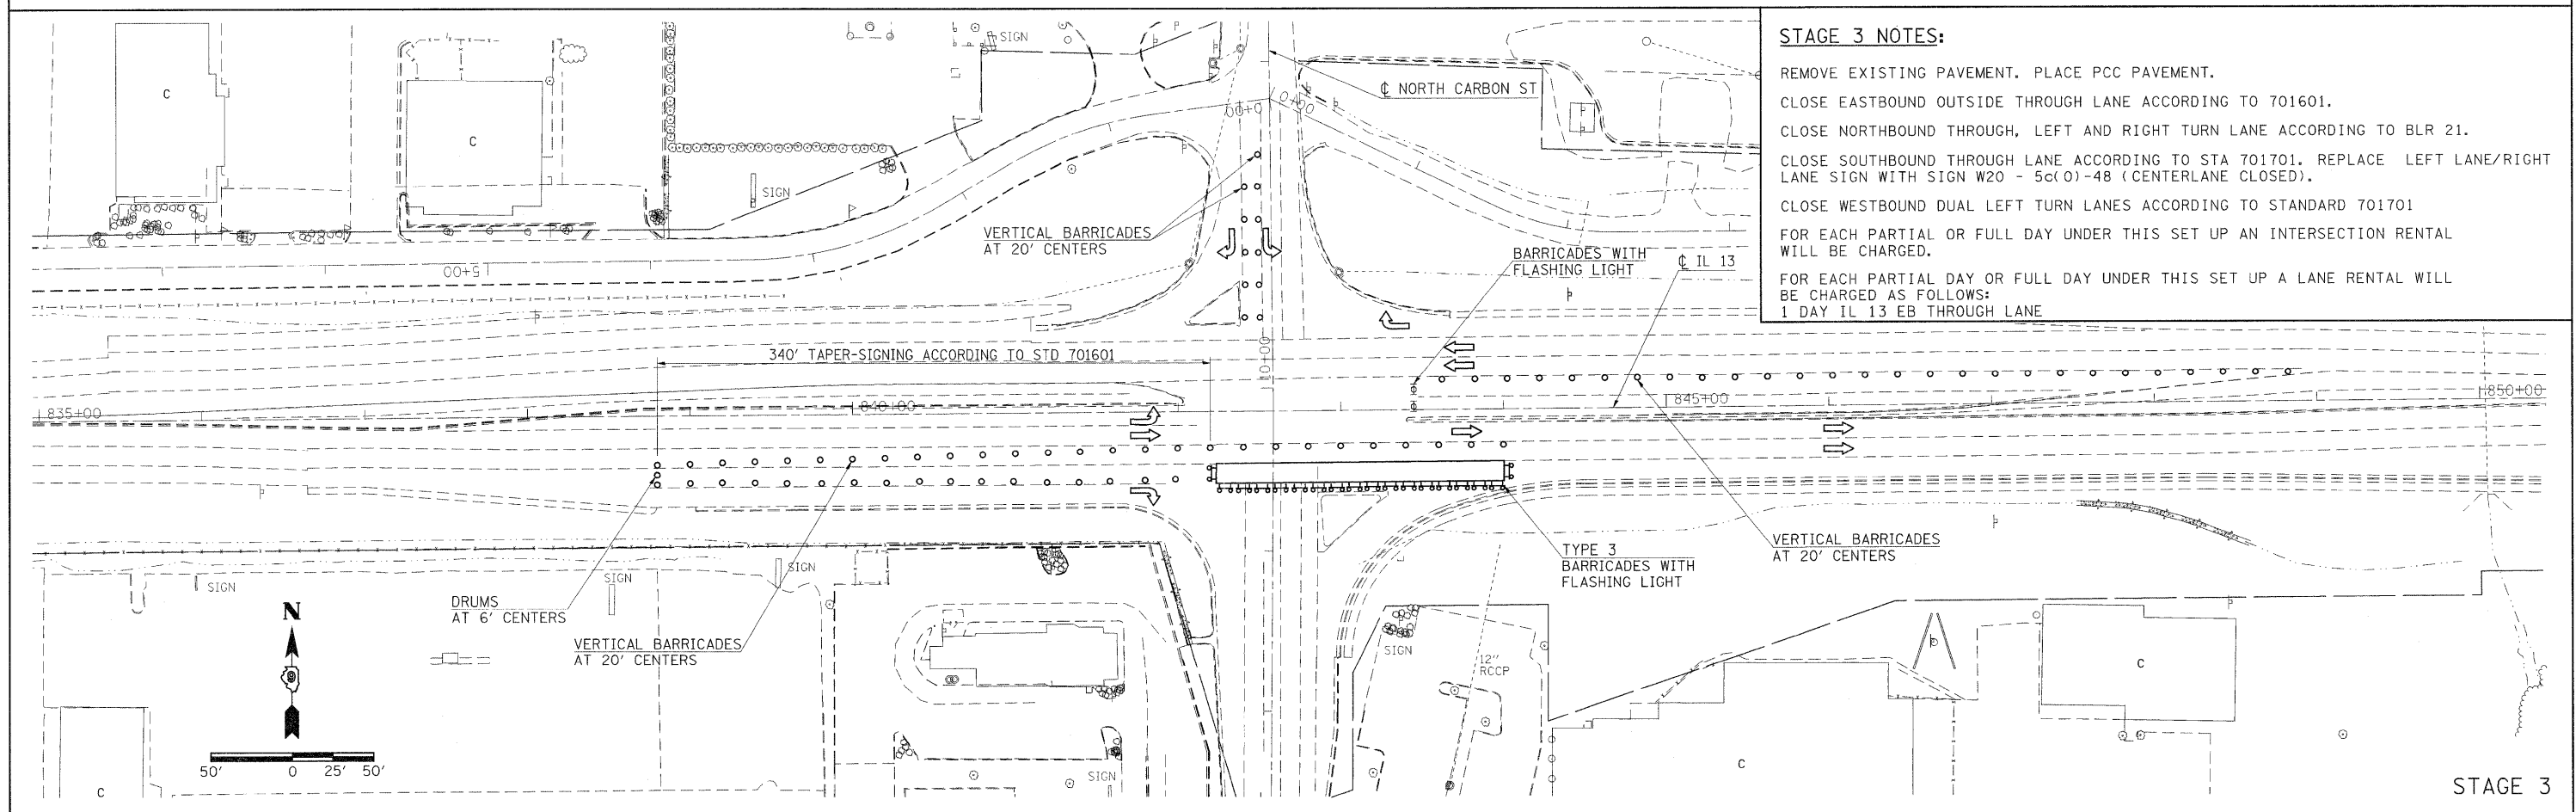

STAGE 3

FILE NAME =	USER NAME = knightam	DESIGNED -	REVISED -	STATE OF ILLINOIS DEPARTMENT OF TRANSPORTATION	STAGING PLAN STAGES 2 & 3			F.A.P. RTE.	SECTION	COUNTY	TOTAL SHEETS	SHEET NO.			
c:\pwork\pwork\knightsam\d2157472\staging.dgn		DRAWN -	REVISED -		SCALE: 1"=50'	SHEET NO.	OF	SHEETS	STA.	TO STA.	331	(1X-11R-1,RS-2,N-2,TS-3)	WILLIAMSON	167	56
		CHECKED -	REVISED -												
		DATE	REVISED												
														CONTRACT NO. 78155	
														ILLINOIS FED. AID PROJECT	