

STAGE 9 NOTES:


REMOVE EXISTING PAVEMENT, CURB, MEDIAN SURFACE AND SOLID MEDIAN. CONSTRUCT PCC PAVEMENT, CURB AND GUTTER, MEDIAN SURFACE AND SOLID MEDIAN.

USE YELLOW AND BLACK TYPE III TAPE TO DELINEATE LANE SHIFTS AND REALIGN LANES AS DIRECTED BY THE ENGINEER. PLACE A MESSAGE BOARD PRIOR TO THE EASTBOUND LANE SHIFT AS DIRECTED BY THE ENGINEER.


FOR EACH PARTIAL DAY OR FULL DAY UNDER THIS SET UP A LANE RENTAL WILL BE CHARGED AS FOLLOWS:
1 DAY IL 13 WB THROUGH LANE

FOR EACH PARTIAL OR FULL DAY THERE IS A RUSSELL ST LT TURN LANE CLOSURE AN INTERSECTION RENTAL WILL BE CHARGED.

CLOSE EASTBOUND LEFT TURN LANE AT RUSSELL ACCORDING TO STANDARD 701701.

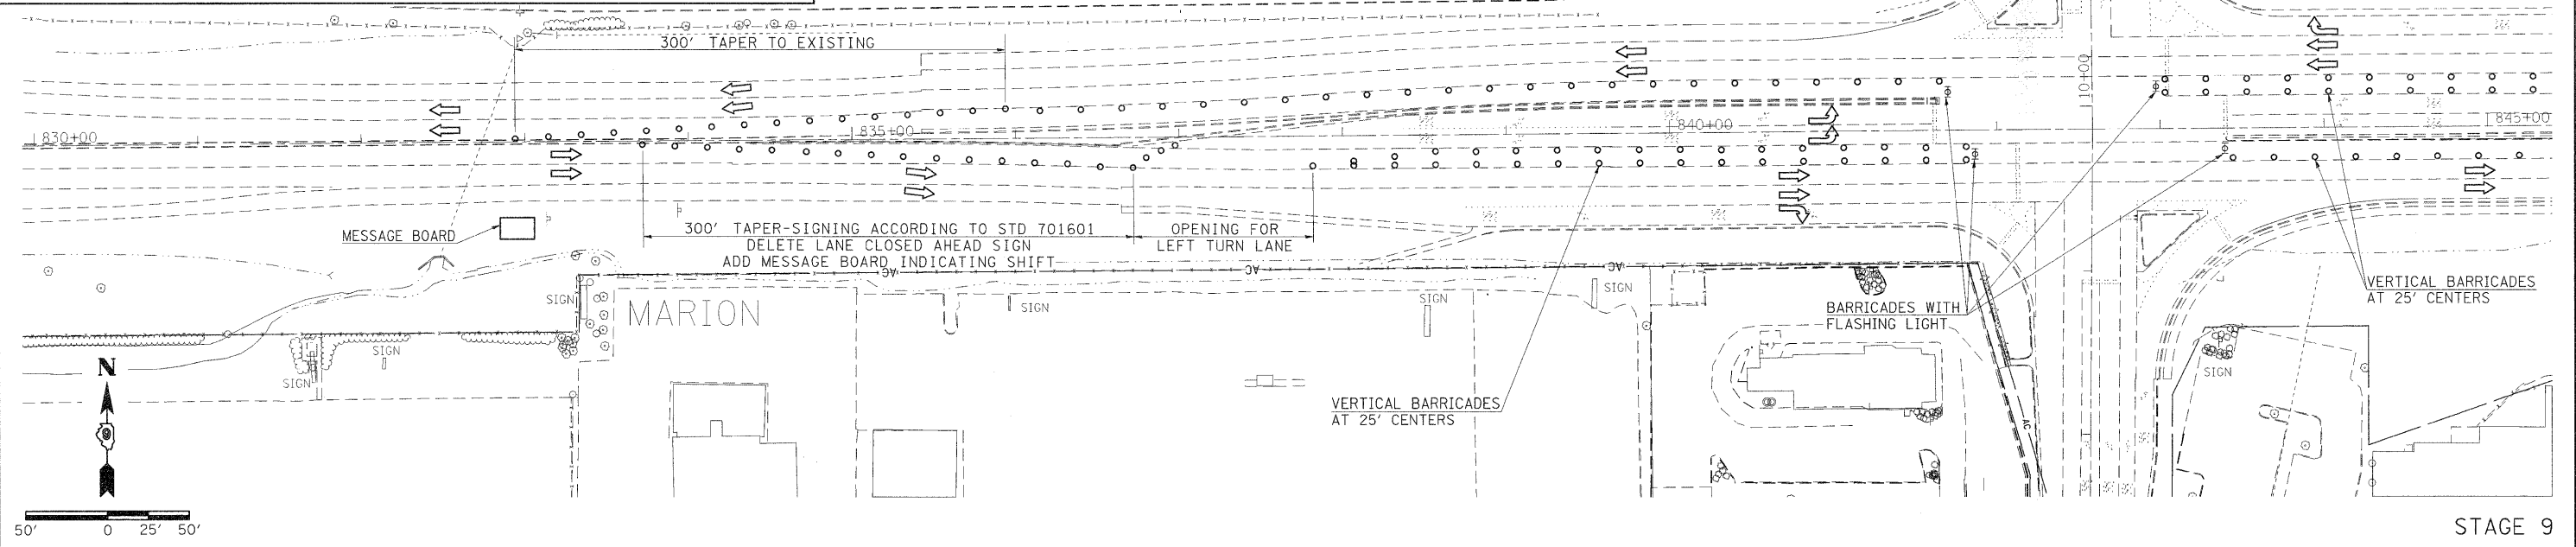

STAGE 9

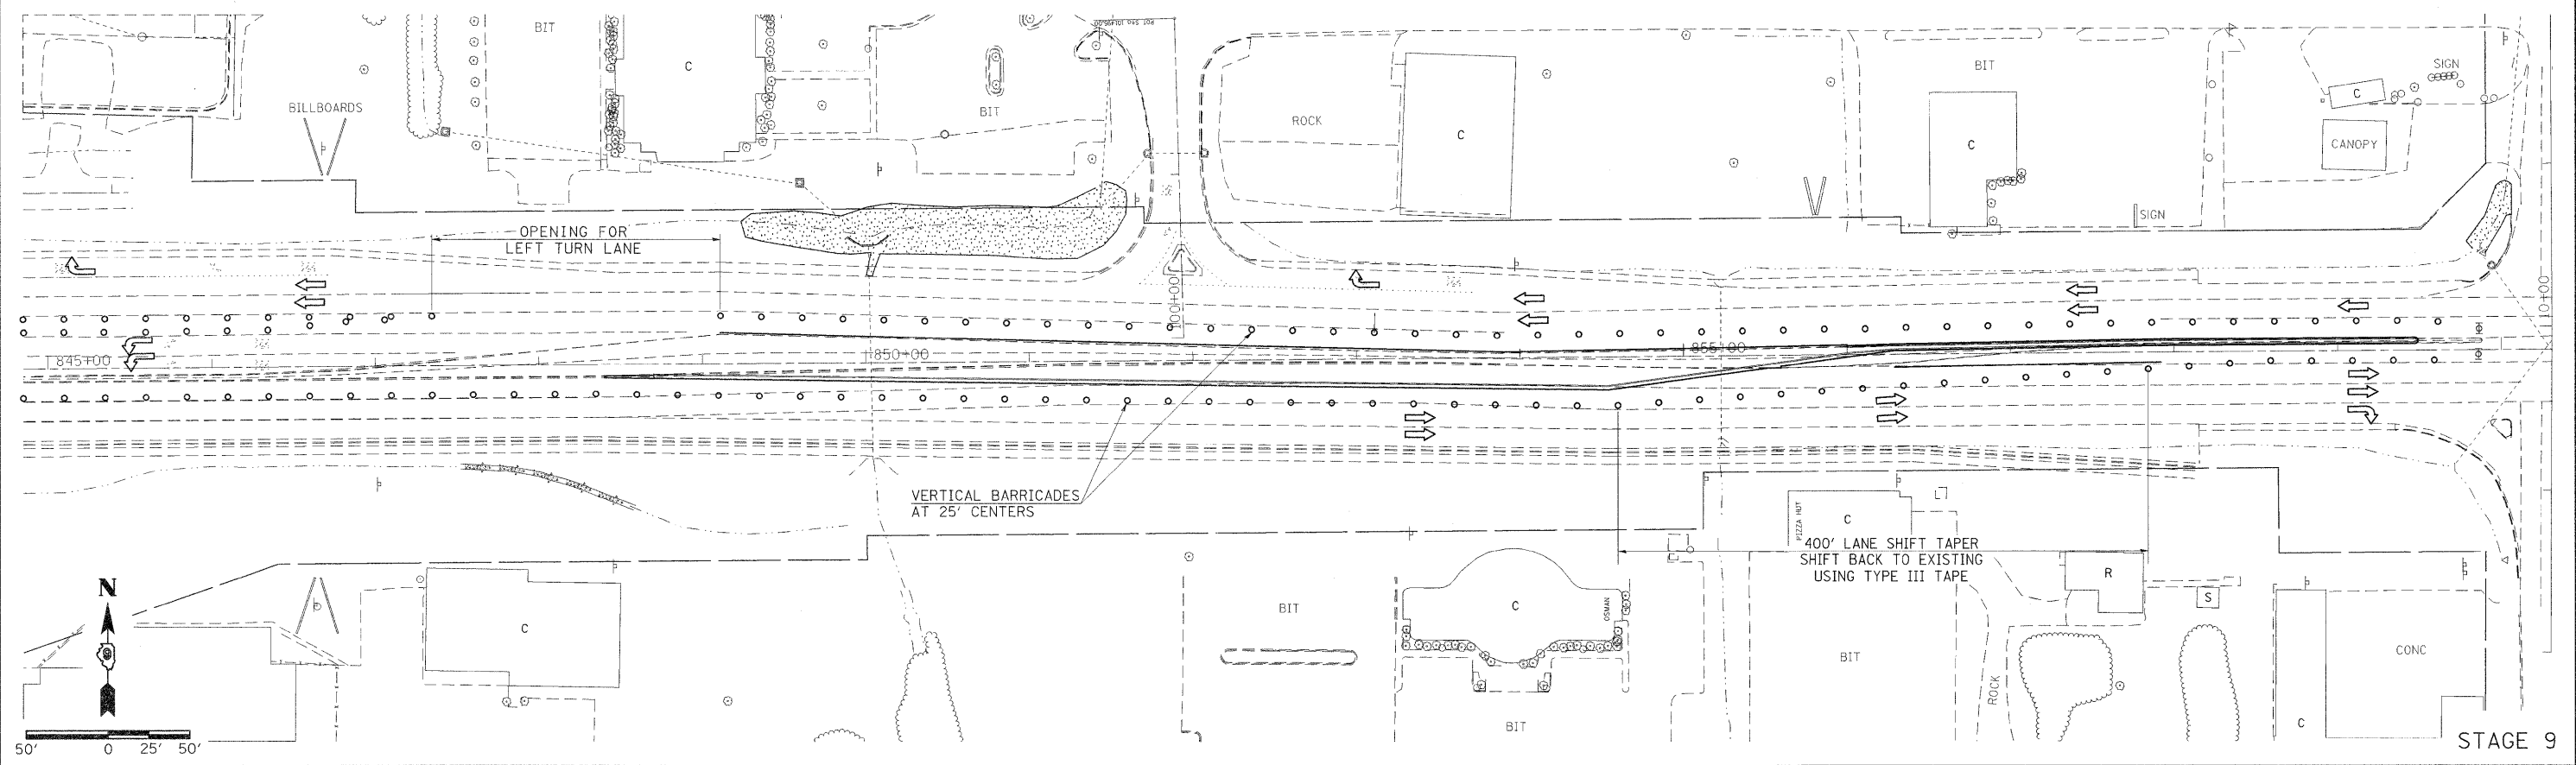

STAGE 9

FILE NAME =	USER NAME = thomashf
c:\p\work\p\dot\thomashf\d8157472\staging.dgn	DESIGNED -
	DRAWN -
	CHECKED -
	DATE -

PLOT SCALE = 60,0000 // IN.	REVISED -
PLOT DATE = 3/22/2011	REVISED -
	REVISED -
	REVISED -

**STATE OF ILLINOIS
DEPARTMENT OF TRANSPORTATION**

**STAGING PLAN
STAGE 9**

SCALE: 1"=50' SHEET NO. OF SHEETS STA. TO STA.

F.A.P. RTE.	SECTION	COUNTY	TOTAL SHEETS	SHEET NO.
331	(IX-1)R-1,RS-2,N-2,TS-3	WILLIAMSON	167	60
CONTRACT NO. 78155			ILLINOIS FED. AID PROJECT	