



DETAIL OF TYPE III TEMPORARY TAPE

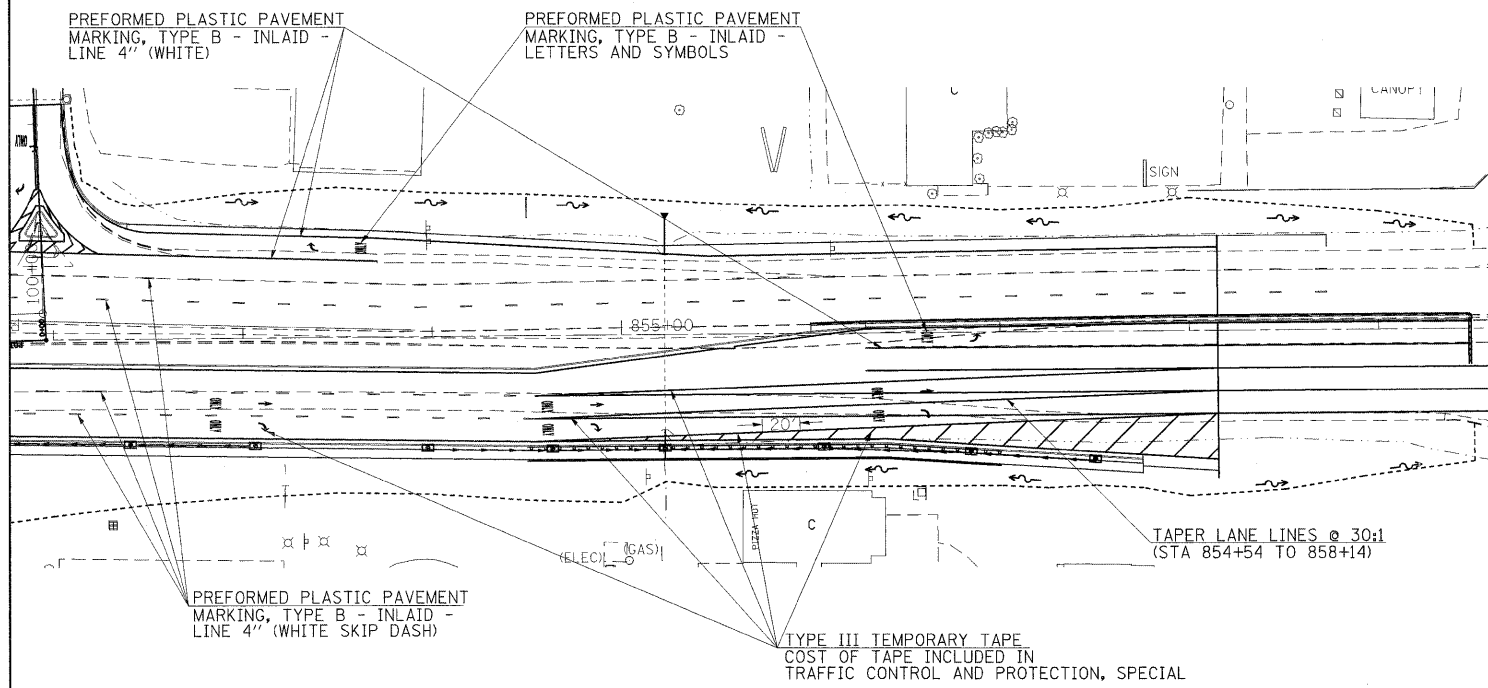

BUTT JOINT DETAIL

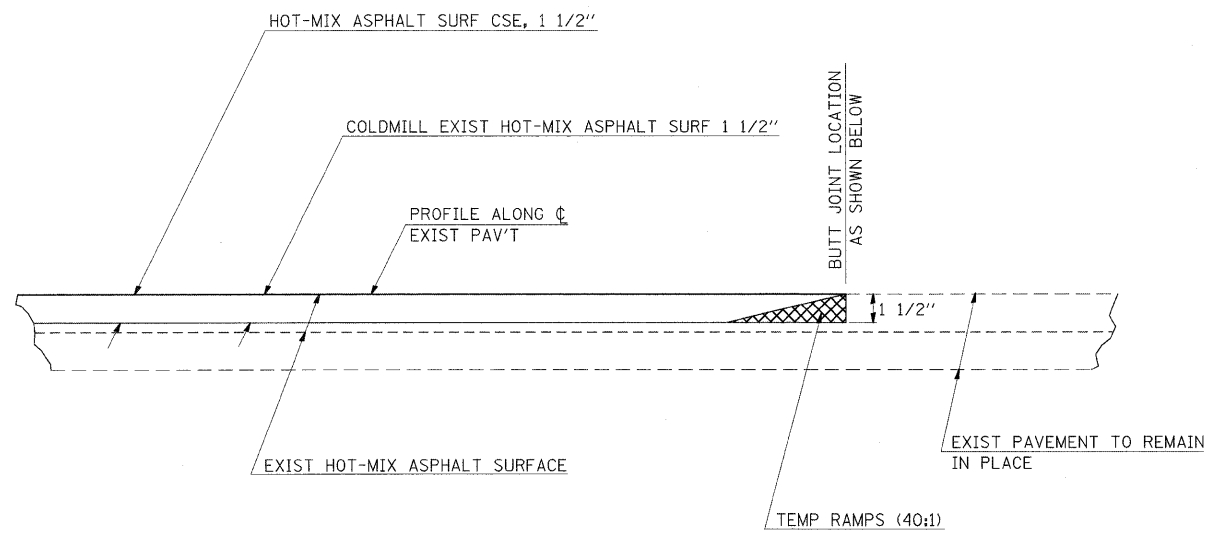


TO BE USED:
 836+64.57 RT & 839+65 RT (IL 13 MED)
 835+42.76 LT, 841+09 LT, 858+72.77 LT (IL 13 MED)

REVISIONS	
DRAWN	2-15-89
REVISED	01-09-07
REVISED	3-25-08
REVISED	

STD. 9-34

BUTT JOINT DETAIL

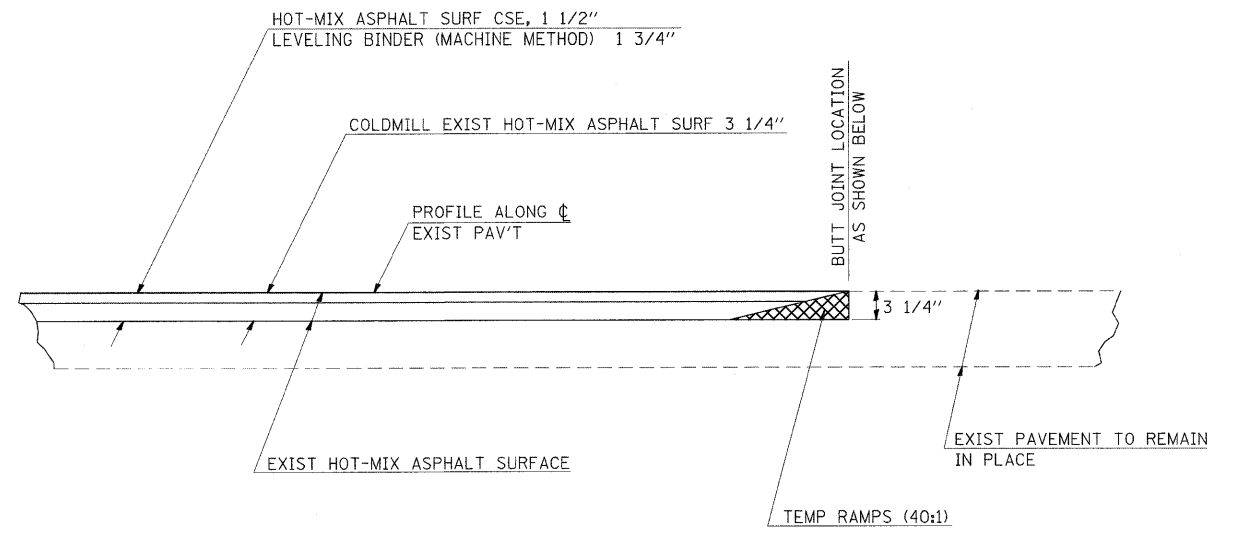

TO BE USED:
 844+00 RT & 858+15 RT (IL 13 MED)
 845+05 LT (IL 13 MED)
 8+34, 9+42.40, 10+42.08, & 12+60.10 (CARBON)

REVISIONS	
DRAWN	2-15-89
REVISED	01-09-07
REVISED	3-25-08
REVISED	

STD. 9-34

FILE NAME =	USER NAME = thomashf	DESIGNED -	REVISED -
ct:\pw_work\pwsdot\thomashf\d0157472\7815	5-sht-details.dgn	DRAWN -	REVISED -
	PLOT SCALE = 50.0000' / IN.	CHECKED -	REVISED -
	PLOT DATE = 4/19/2011	DATE -	REVISED -

**STATE OF ILLINOIS
 DEPARTMENT OF TRANSPORTATION**

DETAILS - BUTT JOINTS AND TY. III TEMPORARY TAPE

SCALE:	SHEET NO.	OF	SHEETS	STA.	TO STA.	F.A. RTE.	SECTION	COUNTY	TOTAL SHEETS	SHEET NO.
						331	(1X-1R-1,RS-2,N-2,TS-3	WILLIAMSON	167	89
CONTRACT NO. 78155										
ILLINOIS FED. AID PROJECT										