


DATE \_\_\_\_\_ BY \_\_\_\_\_  
 SURVEYED \_\_\_\_\_  
 PLOTTED \_\_\_\_\_  
 NOTE BOOK \_\_\_\_\_  
 NO. \_\_\_\_\_

DATE \_\_\_\_\_ BY \_\_\_\_\_  
 SURVEYED \_\_\_\_\_  
 PLOTTED \_\_\_\_\_  
 NOTE BOOK \_\_\_\_\_  
 NO. \_\_\_\_\_

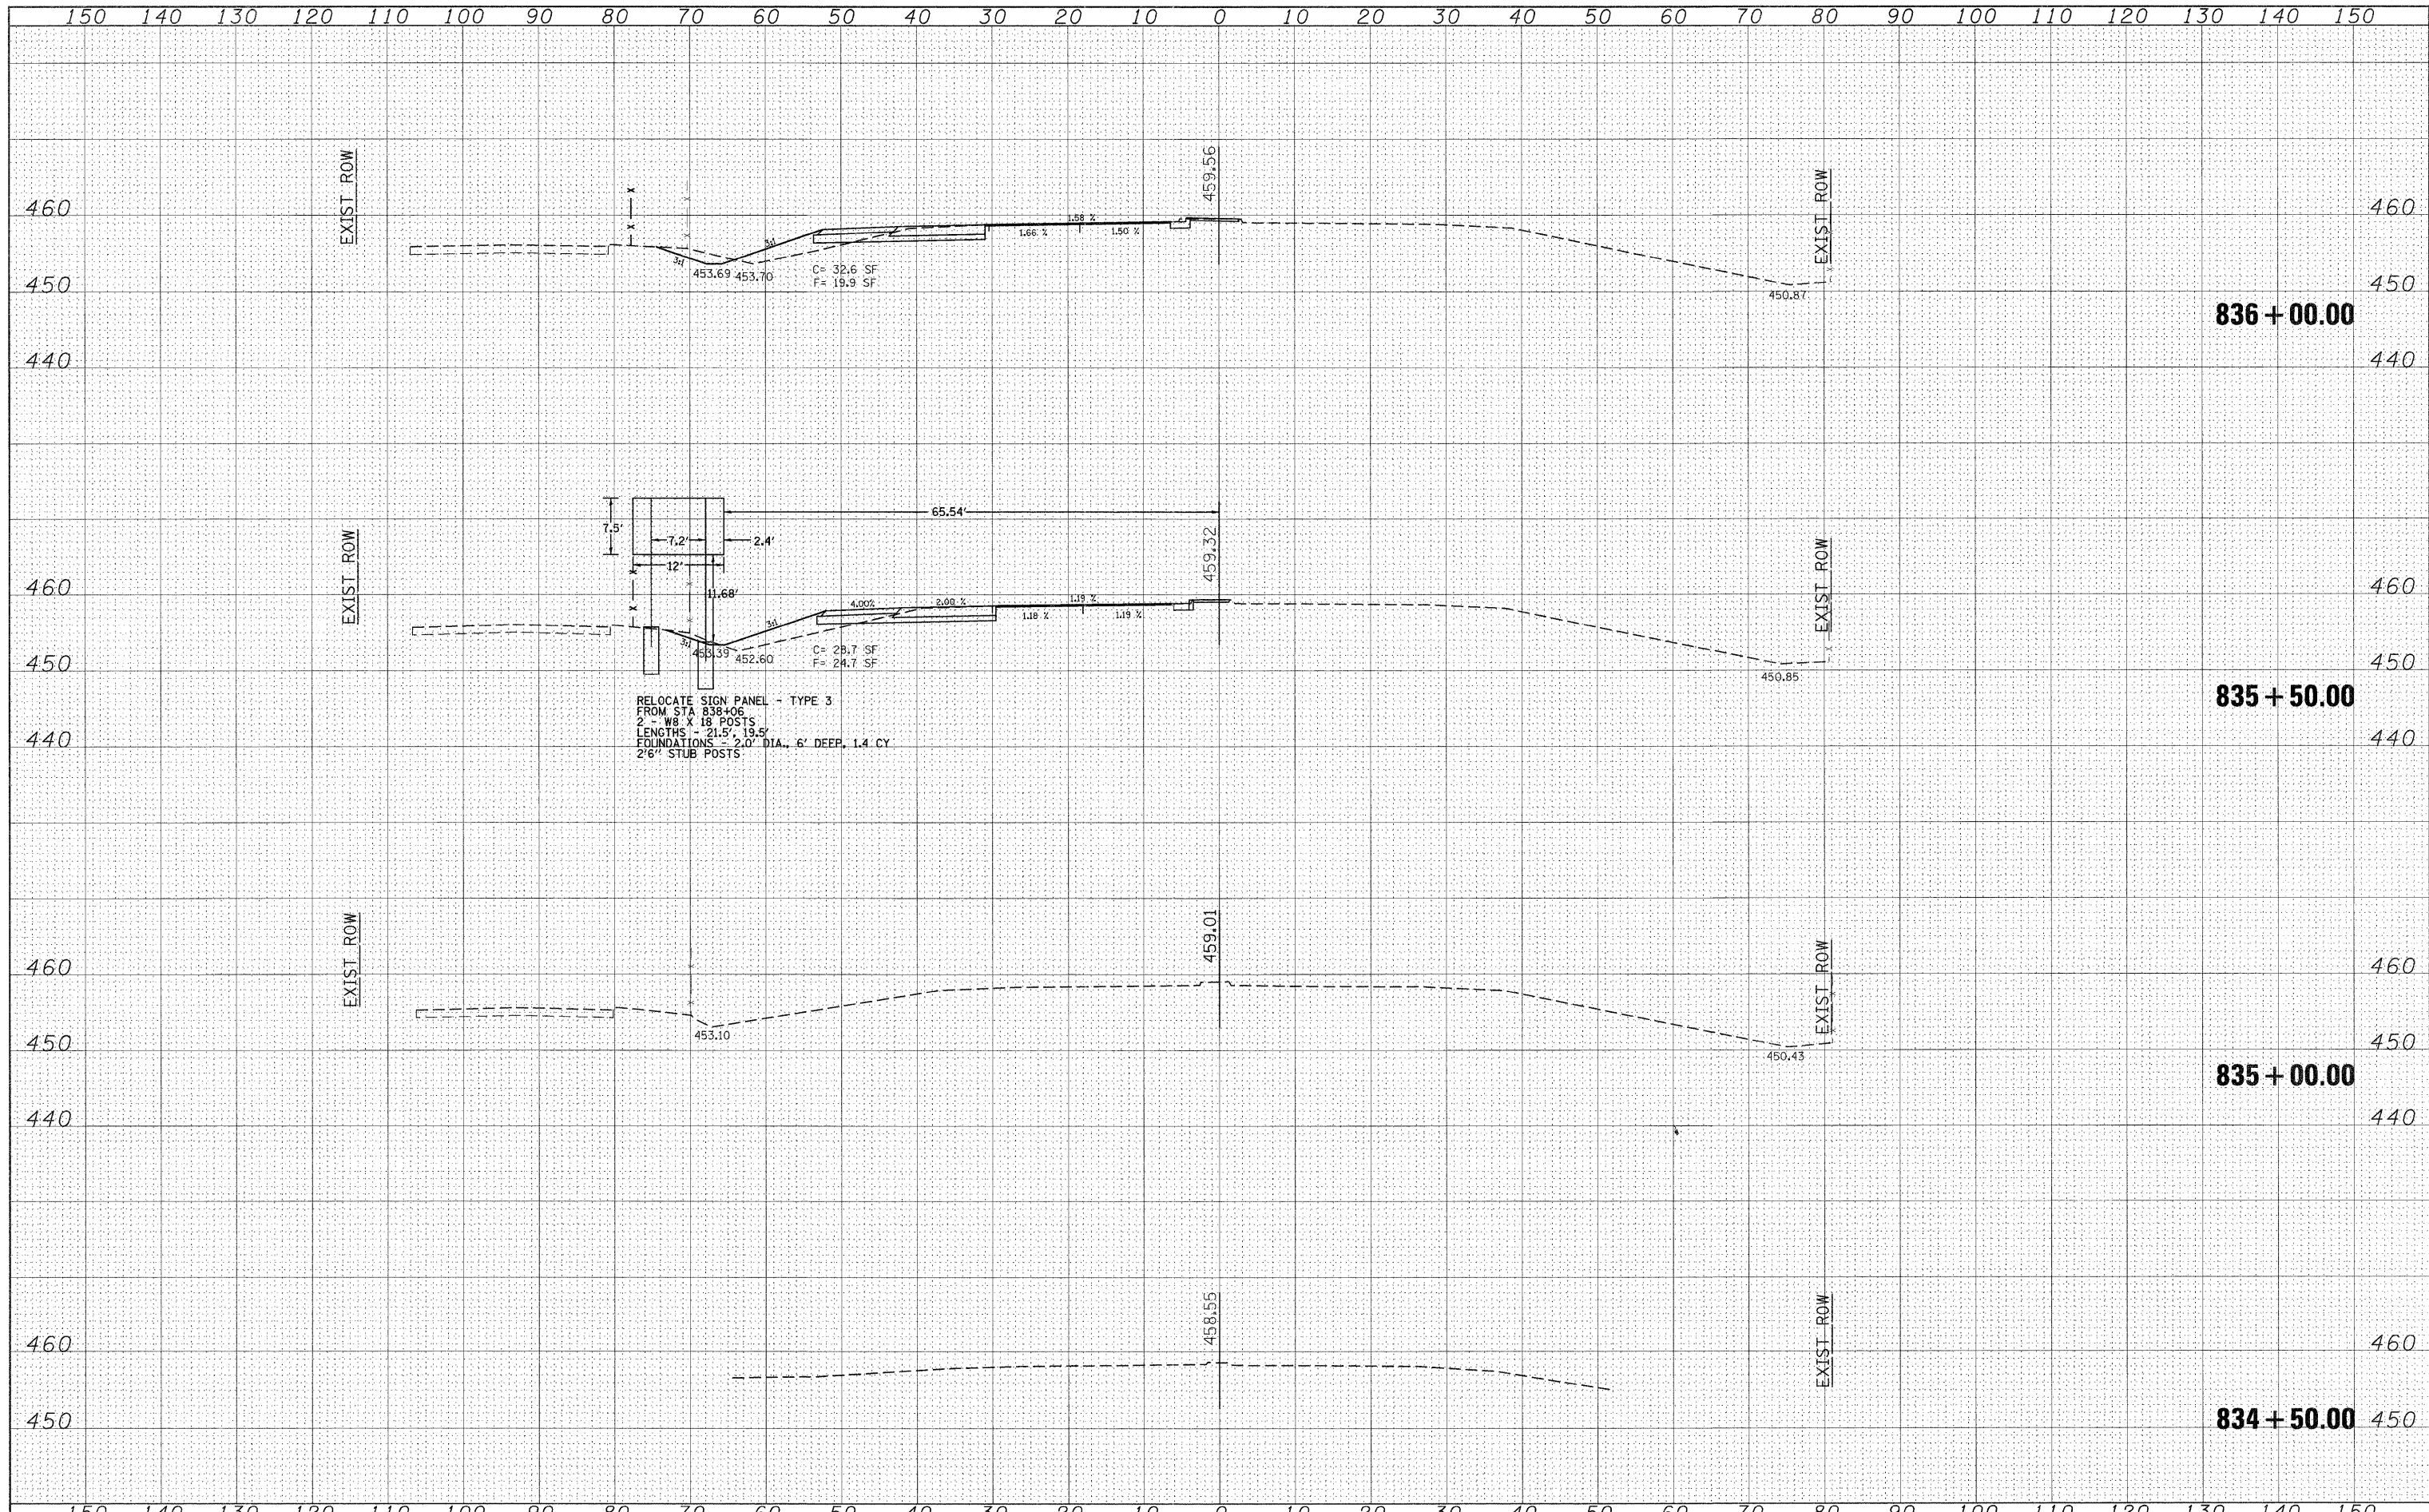

FILE NAME -	USER NAME - thomashf	DESIGNED -	REVISED -	<b>STATE OF ILLINOIS DEPARTMENT OF TRANSPORTATION</b>	<b>IL 13 CROSS SECTIONS</b>			F.A.P. RTE. 331	SECTION (1X-11R-1,RS-2,N-2,TS-3)	COUNTY WILLIAMSON	TOTAL SHEETS 167	SHEET NO. 97
c:\pwork\pwork\thomashf\00157472\78155-sh13.dgn	DRAWN -	REVISED -	REVISED -		SCALE: 1"=10'	SHEET NO. OF SHEETS	STA. 834+50.00 TO STA. 836+00.00	CONTRACT NO. 78155				
PLOT SCALE = 10.0000' / IN.	CHECKED -	REVISED -	REVISED -		ILLINOIS FED. AID PROJECT							
PLOT DATE = 4/20/2011	DATE -	REVISED -	REVISED -									