


| | |
|-----------|------|
| BY | DATE |
| SURVEYED | |
| PLOTTED | |
| NOTE BOOK | |
| AREAS | |
| CHECKED | |
| NO. | |

| | |
|-----------|------|
| BY | DATE |
| SURVEYED | |
| PLOTTED | |
| NOTE BOOK | |
| AREAS | |
| CHECKED | |
| NO. | |

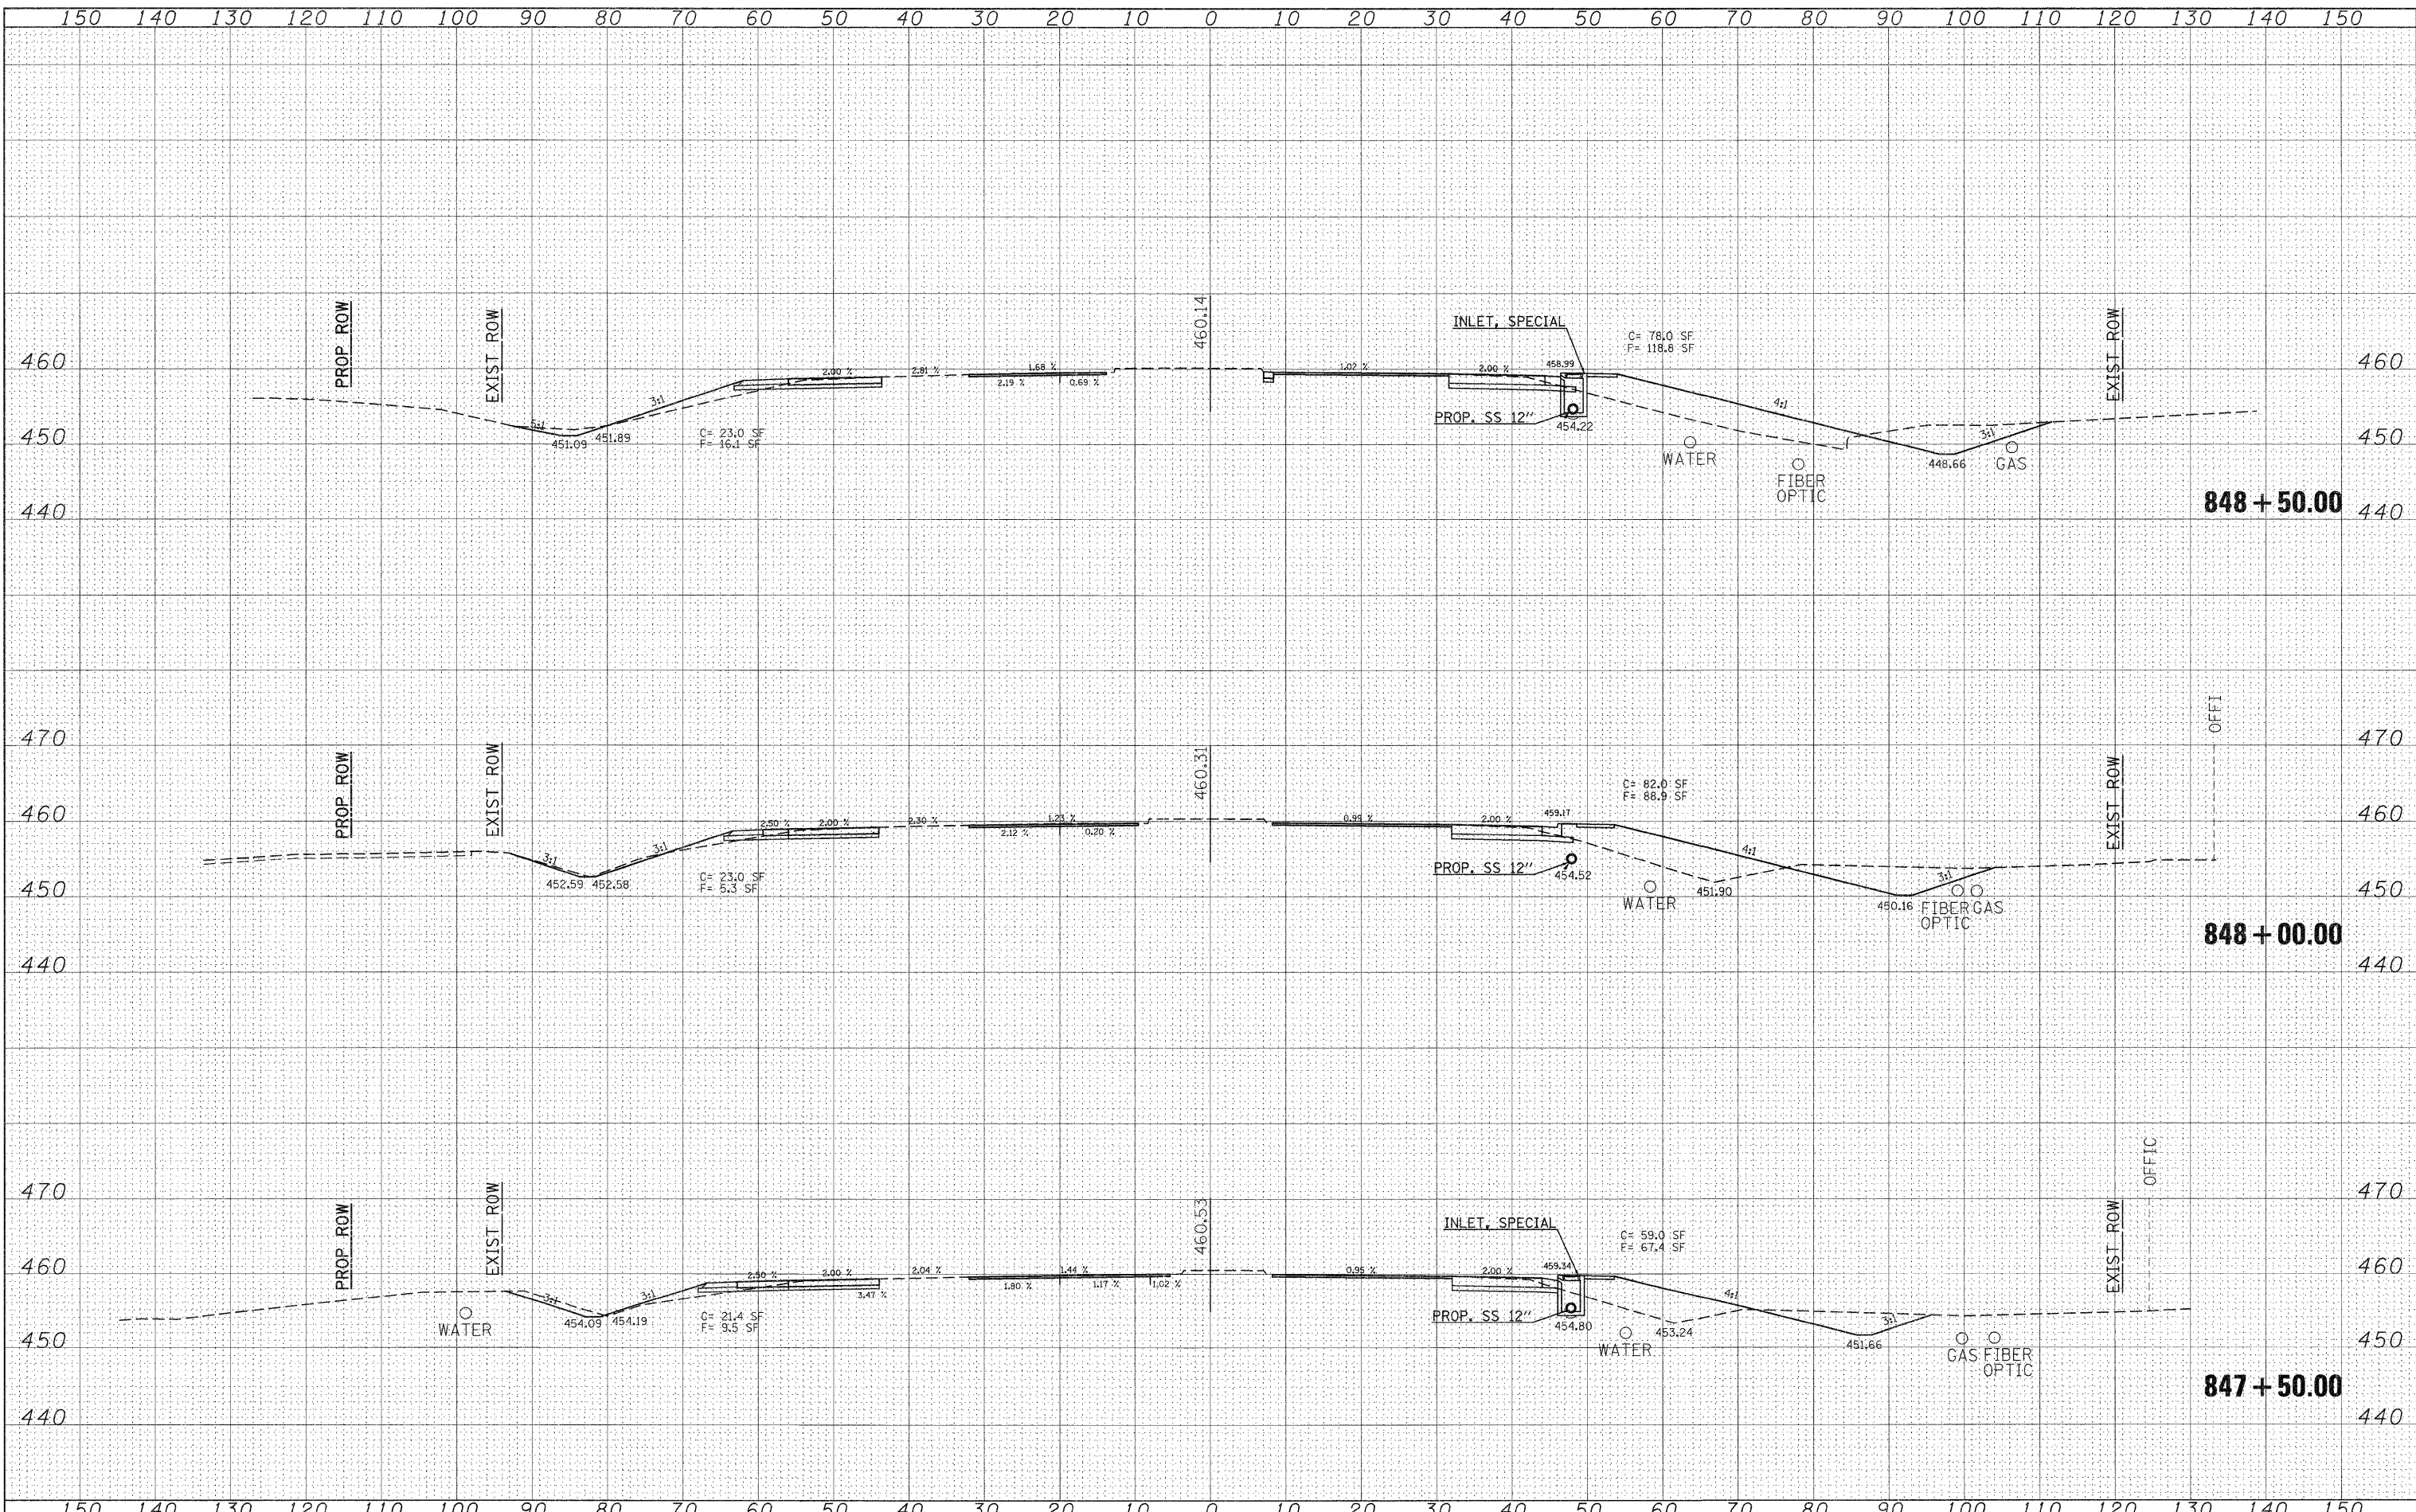

| | | | | | | | | | | | |
|---|----------------------|------------|-----------|---|---------------------------------|---------------------------|------------------------|---------------------|--------------|----------------------------------|--------------------|
| FILE NAME = | USER NAME = knightsm | DESIGNED - | REVISED - | STATE OF ILLINOIS DEPARTMENT OF TRANSPORTATION | IL 13 CROSS SECTIONS | F.A.P. RTE. | SECTION | COUNTY | TOTAL SHEETS | SHEET NO. | |
| ct:\pw\work\pwwork\knightsm\d0157472\78155-sht-13.dgn | | DRAWN - | REVISED - | | | 331 | (1X-1R-1,RS-2,N-2,TS-3 | WILLIAMSON | 167 | 104 | |
| PLOT SCALE = 10.0000' / IN. | | CHECKED - | REVISED - | | | SCALE: 1"=10' | | SHEET NO. OF SHEETS | | STA. 847+50.00 TO STA. 848+50.00 | CONTRACT NO. 78155 |
| PLOT DATE = 3/21/2011 | | DATE - | REVISED - | | | ILLINOIS FED. AID PROJECT | | | | | |