


DATE	
BY	
FINAL SURVEY	
SURVEYED	
PLOTTED	
NOTE BOOK	
AREAS CHECKED	
NO.	

DATE	
BY	
ORIGINAL SURVEY	
SURVEYED	
PLOTTED	
NOTE BOOK	
AREAS CHECKED	
NO.	

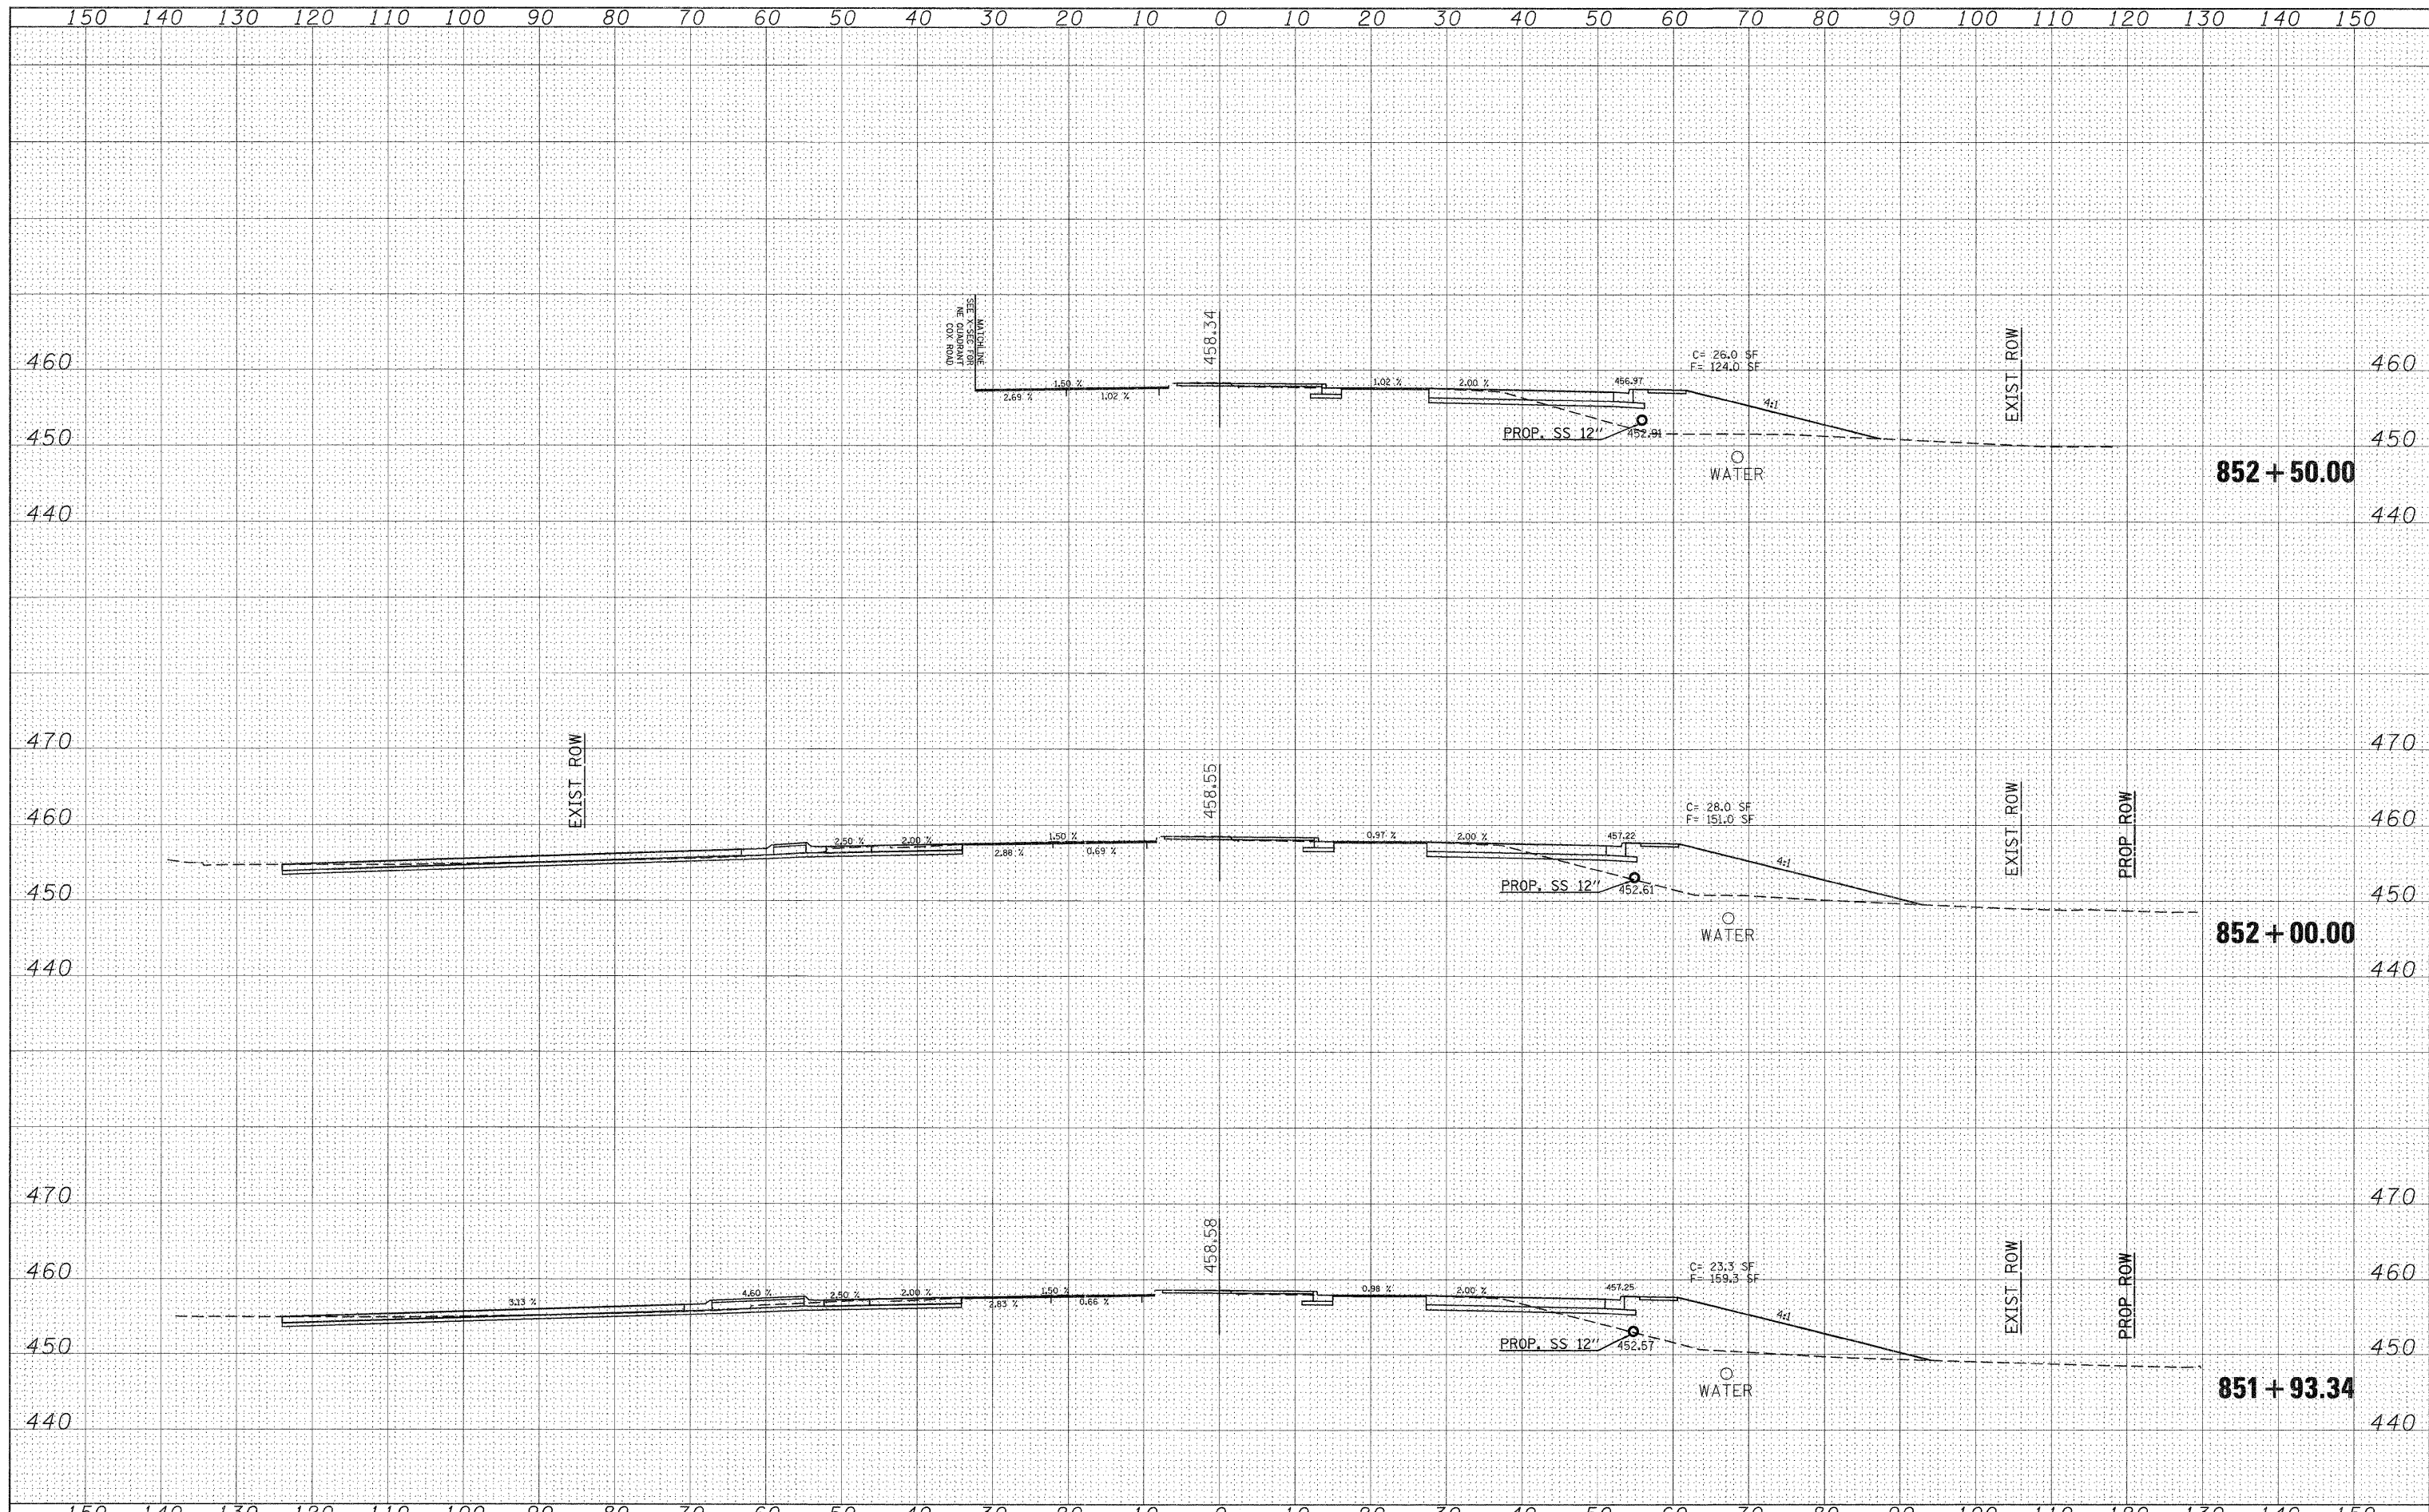

FILE NAME = c:\pwork\pawdot\knightsm\d0157472\78155-sht-13.dgn	USER NAME = knightsm	DESIGNED -	REVISED -	STATE OF ILLINOIS DEPARTMENT OF TRANSPORTATION	IL 13 CROSS SECTIONS			F.A.P. RTE. 331	SECTION (IX-1R-1,RS-2,N-2,TS-3)	COUNTY WILLIAMSON	TOTAL SHEETS 167	SHEET NO. 107
PLOT SCALE = 10.0000' / IN.	CHECKED -	REVISED -	REVISED -		SCALE: 1"=10'	SHEET NO. OF SHEETS	STA. 851+93.34 TO STA. 852+50.00	CONTRACT NO. 78155				
PLOT DATE = 3/21/2011	DATE -	REVISED -	REVISED -		ILLINOIS FED. AID PROJECT							