


DATE	
BY	
SURVEYED	
PLOTTED	
NOTE BOOK	
AREAS CHECKED	
NO.	

DATE	
BY	
SURVEYED	
PLOTTED	
NOTE BOOK	
AREAS CHECKED	
NO.	

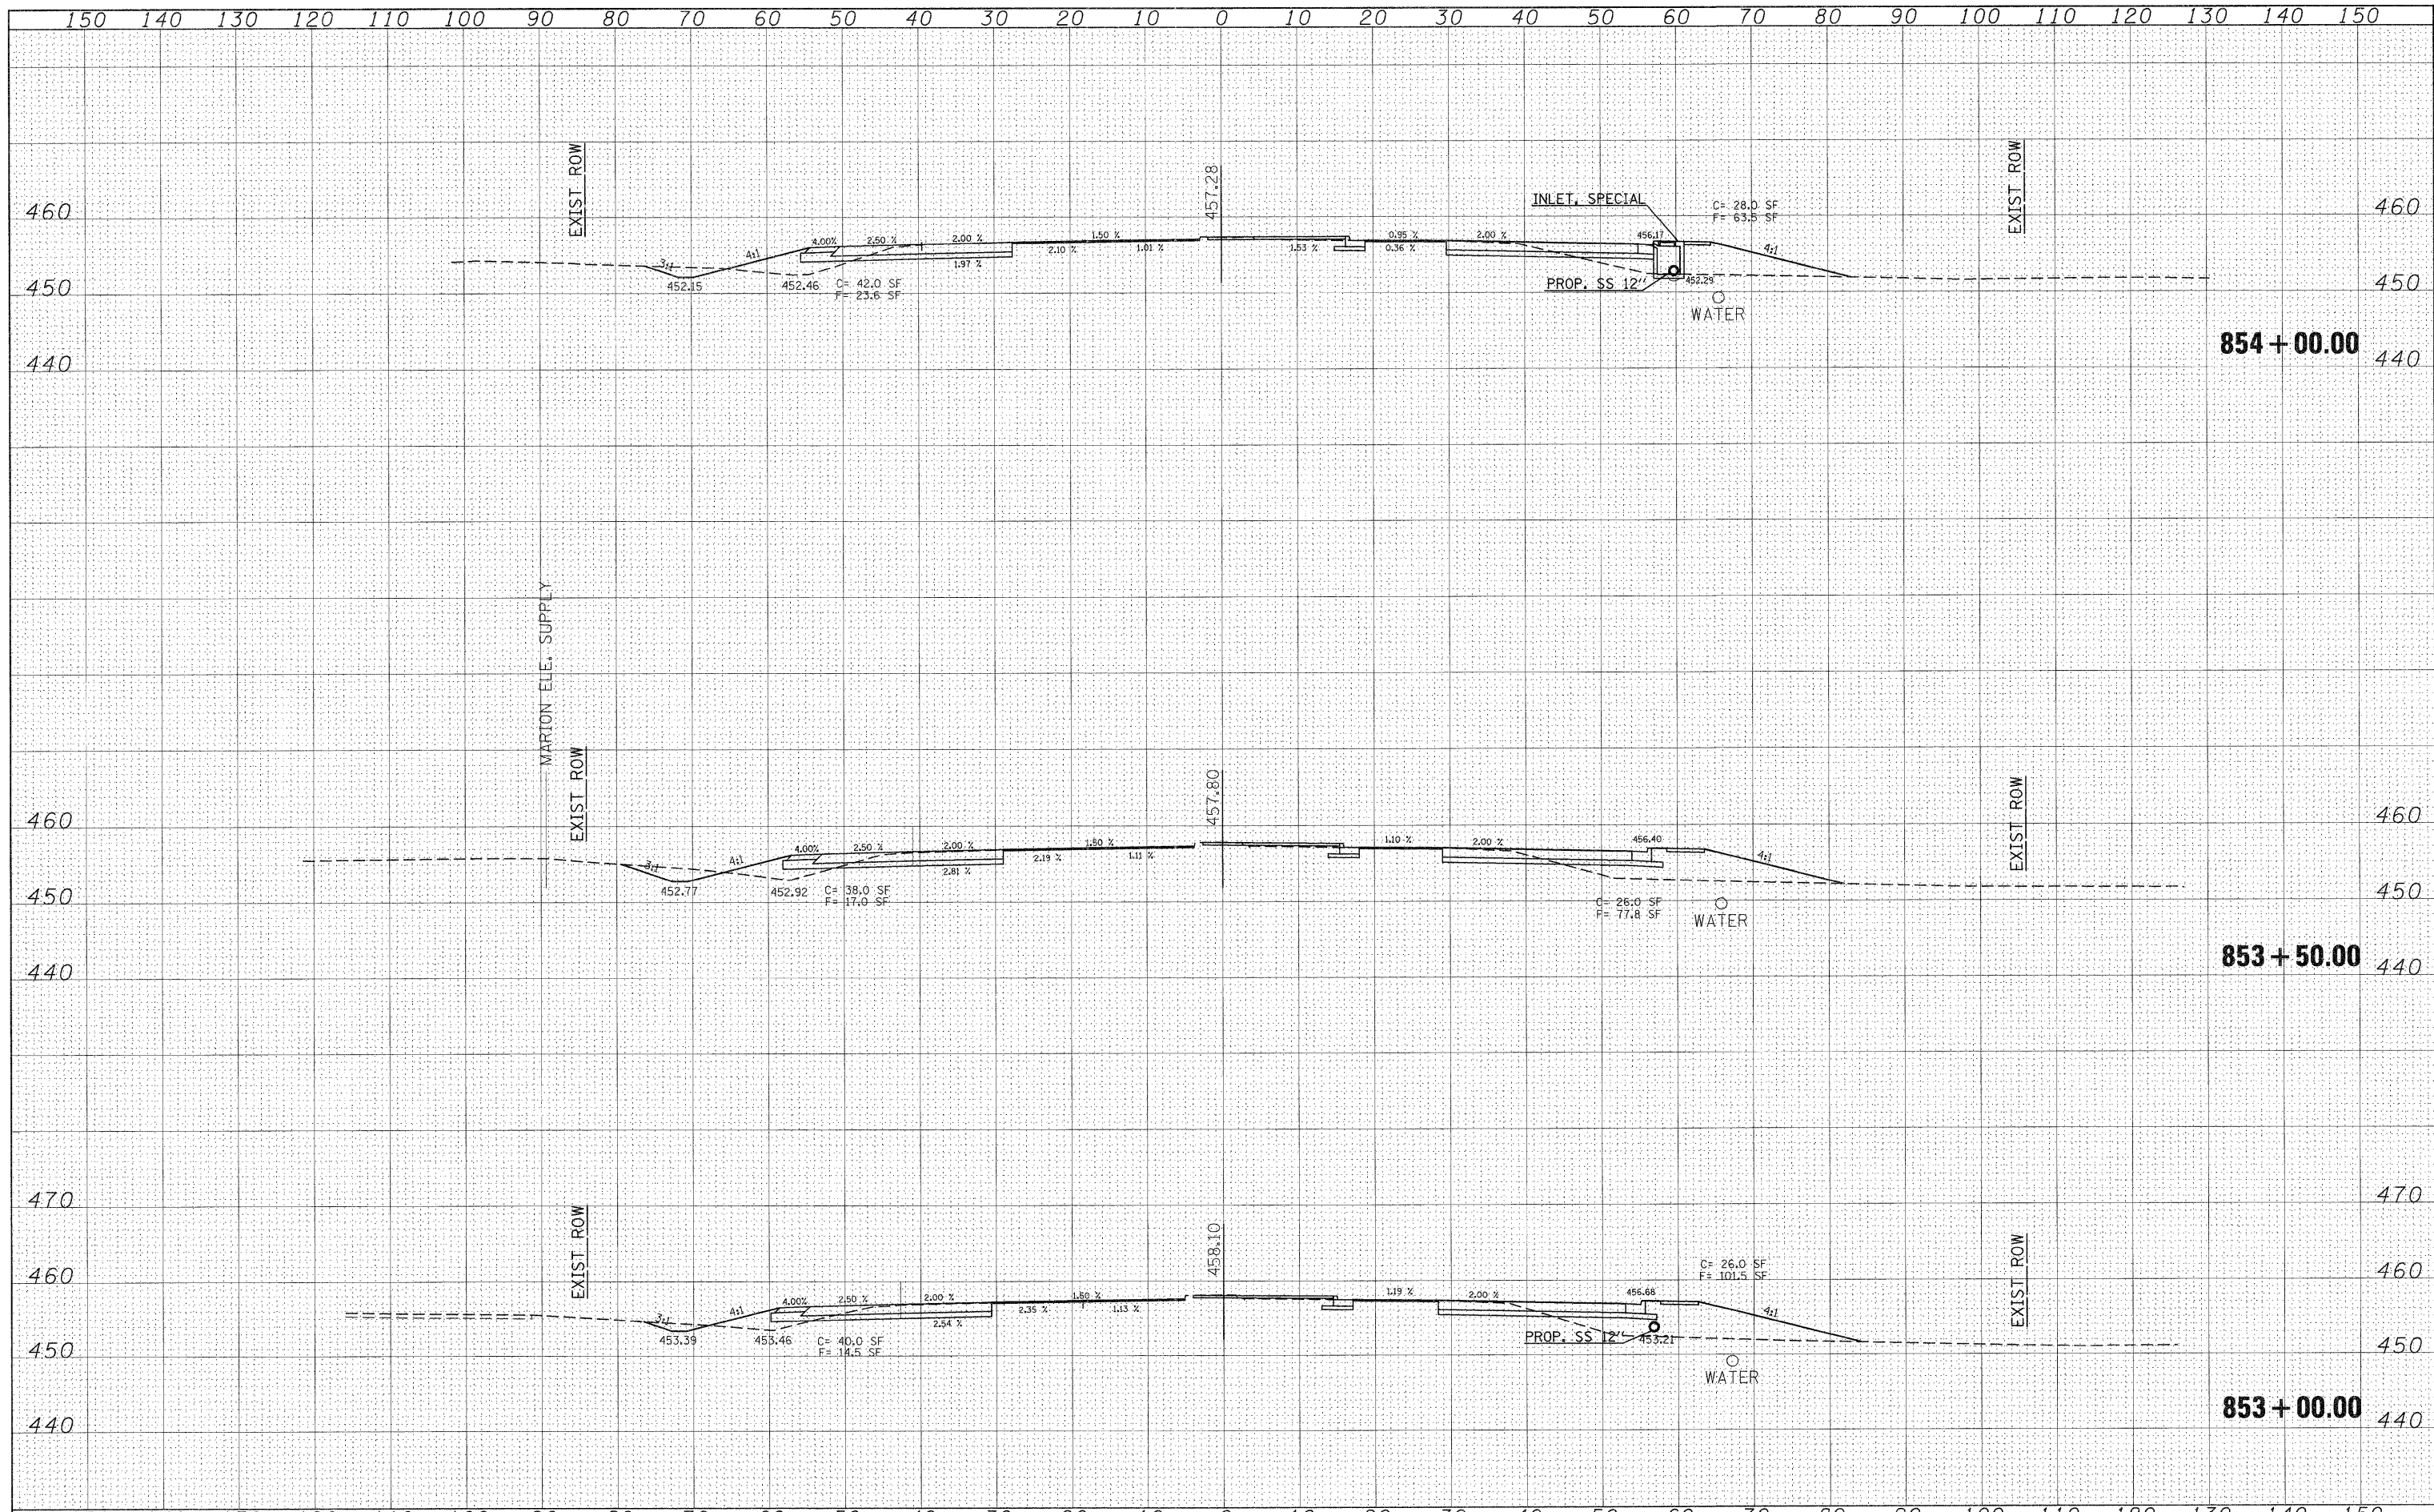

FILE NAME =	USER NAME = knightam	DESIGNED -	REVISED -	STATE OF ILLINOIS DEPARTMENT OF TRANSPORTATION	IL 13 CROSS SECTIONS	F.A.P. RTE.	SECTION	COUNTY	TOTAL SHEETS	SHEET NO.
c:\px_work\pwidot\knightam\d0157472\78155-sh1-13.dgn		DRAWN -	REVISED -			331	(IX-1)R-1,RS-2,N-2,TS-3	WILLIAMSON	167	108
PLOT SCALE = 10.0000' / IN.		CHECKED -	REVISED -			CONTRACT NO. 78155				
PLOT DATE = 3/21/2011		DATE -	REVISED -			ILLINOIS FED. AID PROJECT				
				SCALE: 1"=10'	SHEET NO.	OF	SHEETS	STA. 853+00.00	TO STA. 854+00.00	