


FINAL SURVEY  
 SURVEYED  
 PLOTTED  
 NOTE BOOK  
 NO.

ORIGINAL SURVEY  
 SURVEYED  
 PLOTTED  
 NOTE BOOK  
 NO.

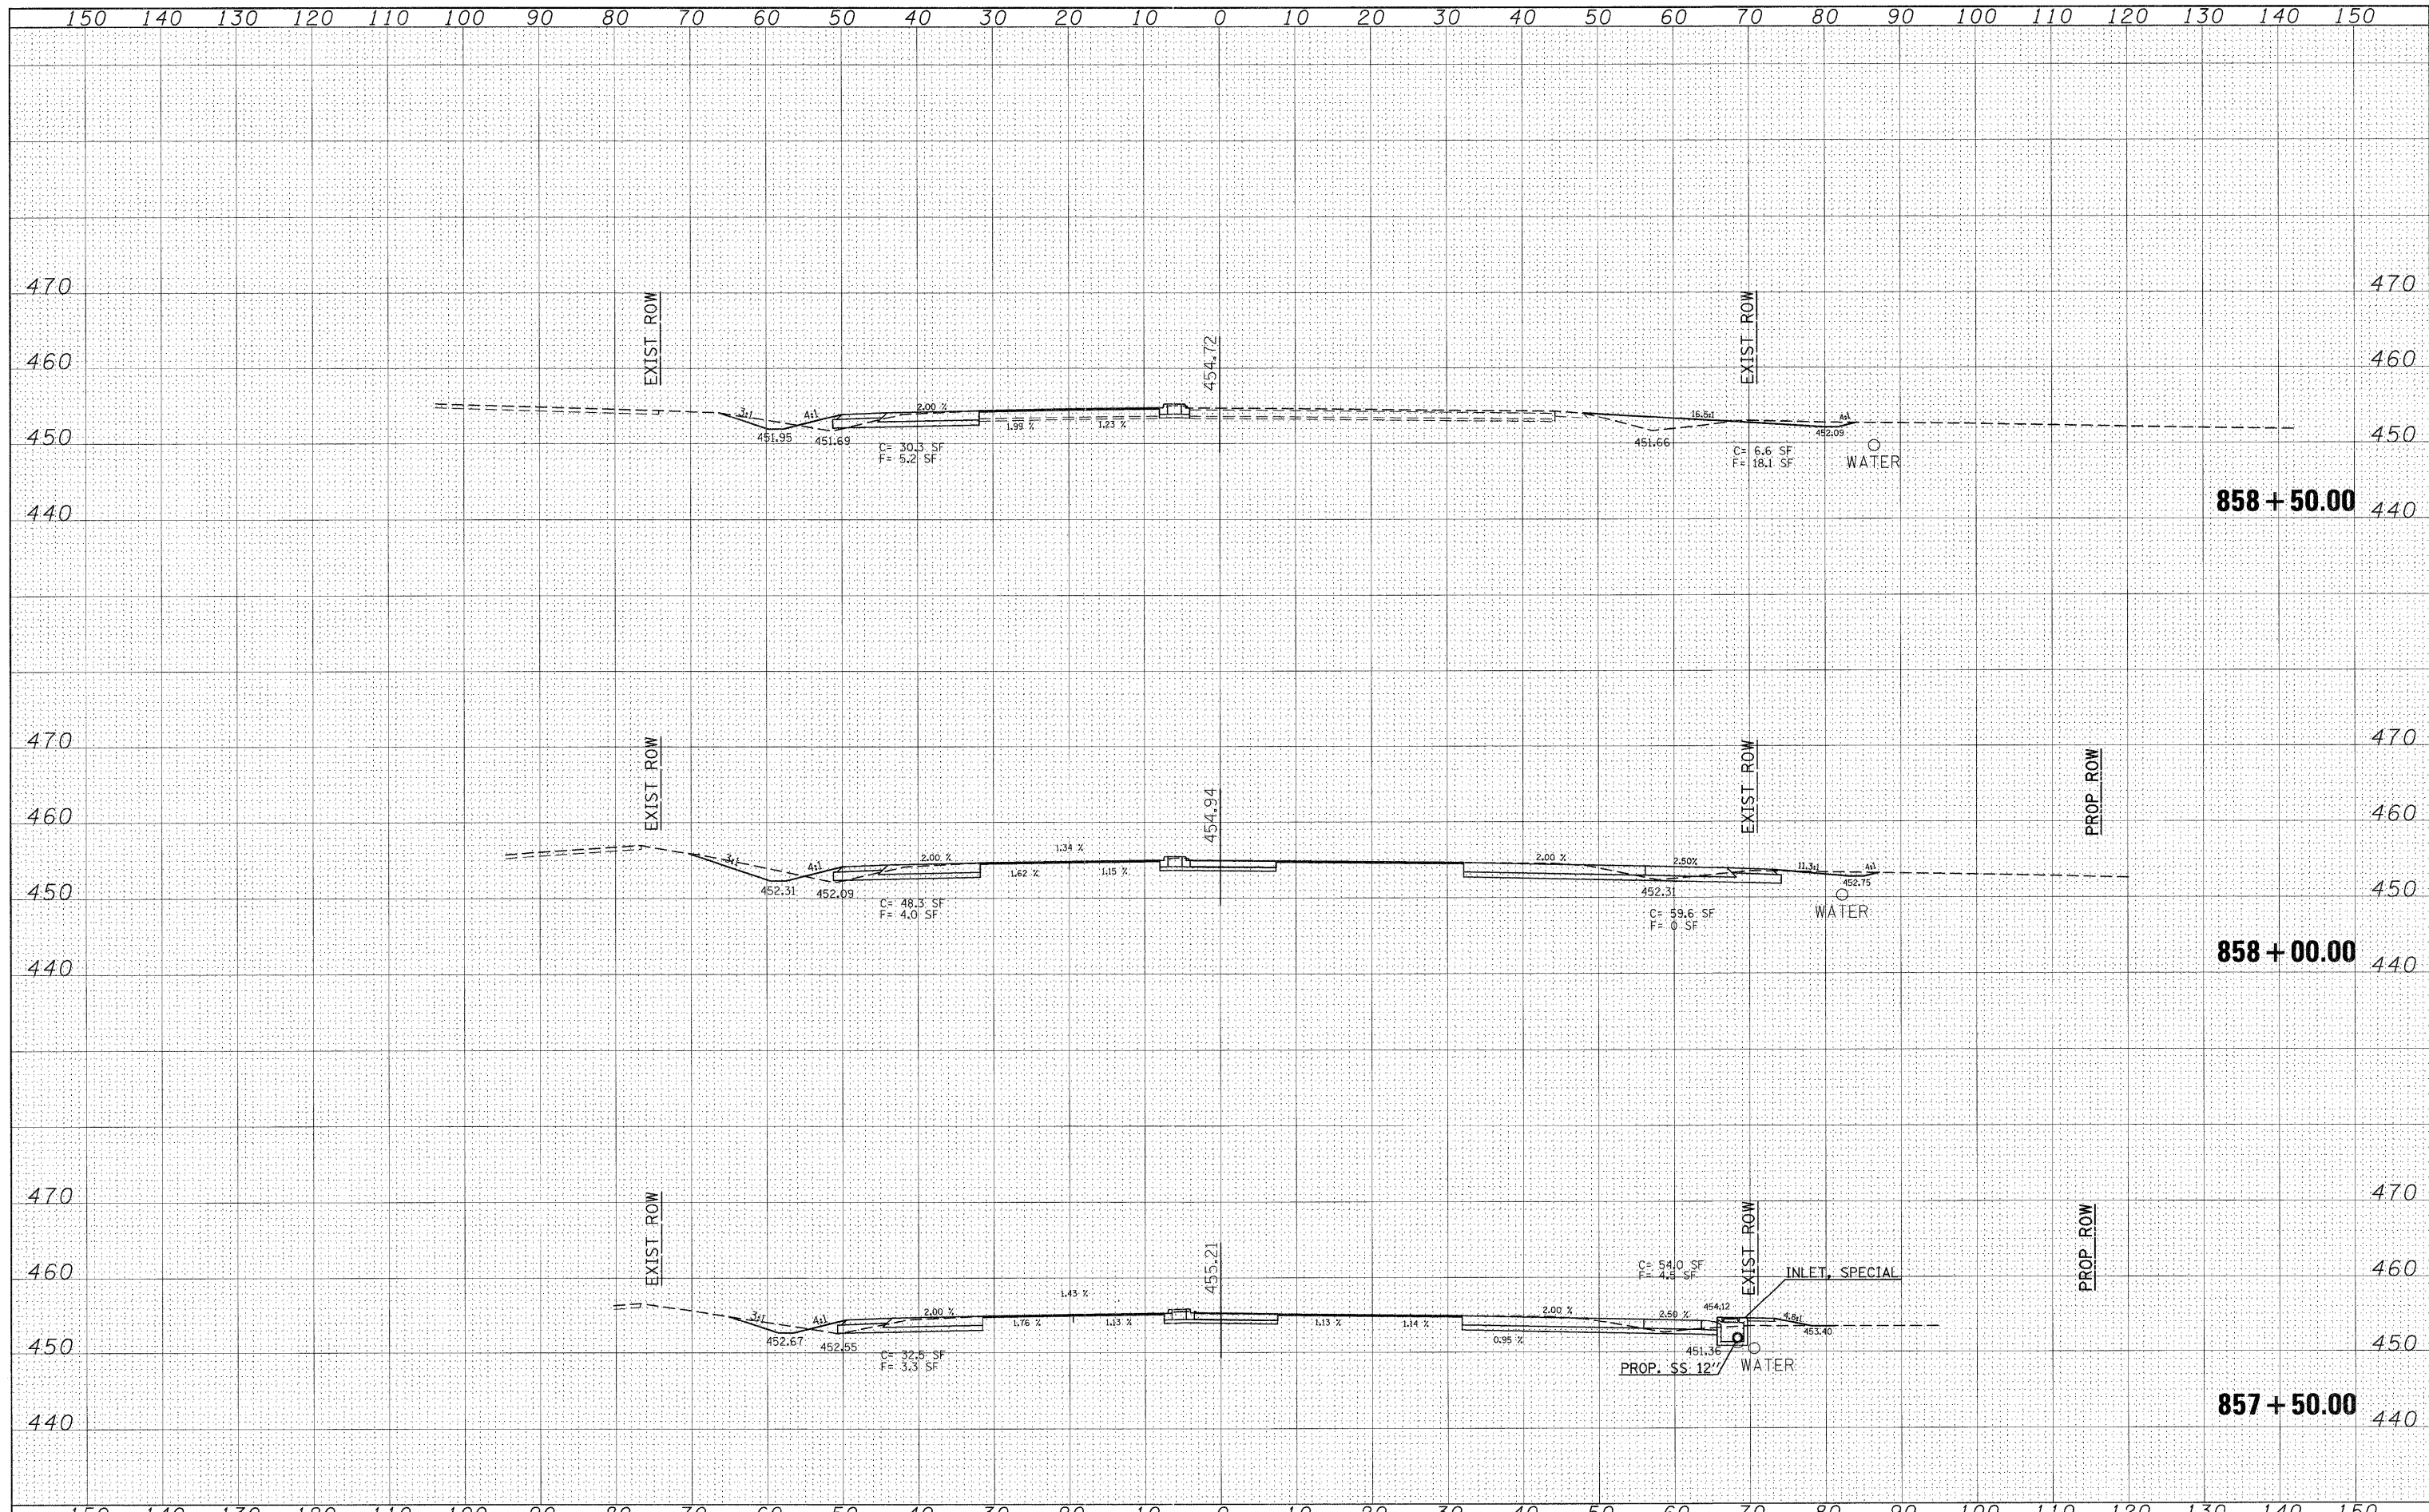

FILE NAME =	USER NAME = knightam	DESIGNED -	REVISED -	<b>STATE OF ILLINOIS DEPARTMENT OF TRANSPORTATION</b>	<b>IL 13 CROSS SECTIONS</b>		F.A.P. RTE.	SECTION	COUNTY	TOTAL SHEETS	SHEET NO.	
et:\pw\work\pwsdot\knightam\d0157472\78155-sht-ssht-13.dgn		DRAWN -	REVISED -		331	(1X-1R-1,RS-2,N-2,TS-3	WILLIAMSON	167	111			
PLOT SCALE = 10.0000' / IN.		CHECKED -	REVISED -		SCALE: 1"=10'		SHEET NO. OF SHEETS		STA. 857+50.00 TO STA. 858+50.00		CONTRACT NO. 78155	
PLOT DATE = 3/21/2011		DATE -	REVISED -		ILLINOIS FED. AID PROJECT							