


FINAL SURVEY SURVEYED BY DATE
 PLOTTED BY DATE
 NOTE BOOK NO. PLATE NO.
 AREAS CHECKED

ORIGINAL SURVEY SURVEYED BY DATE
 PLOTTED BY DATE
 NOTE BOOK NO. PLATE NO.
 AREAS CHECKED

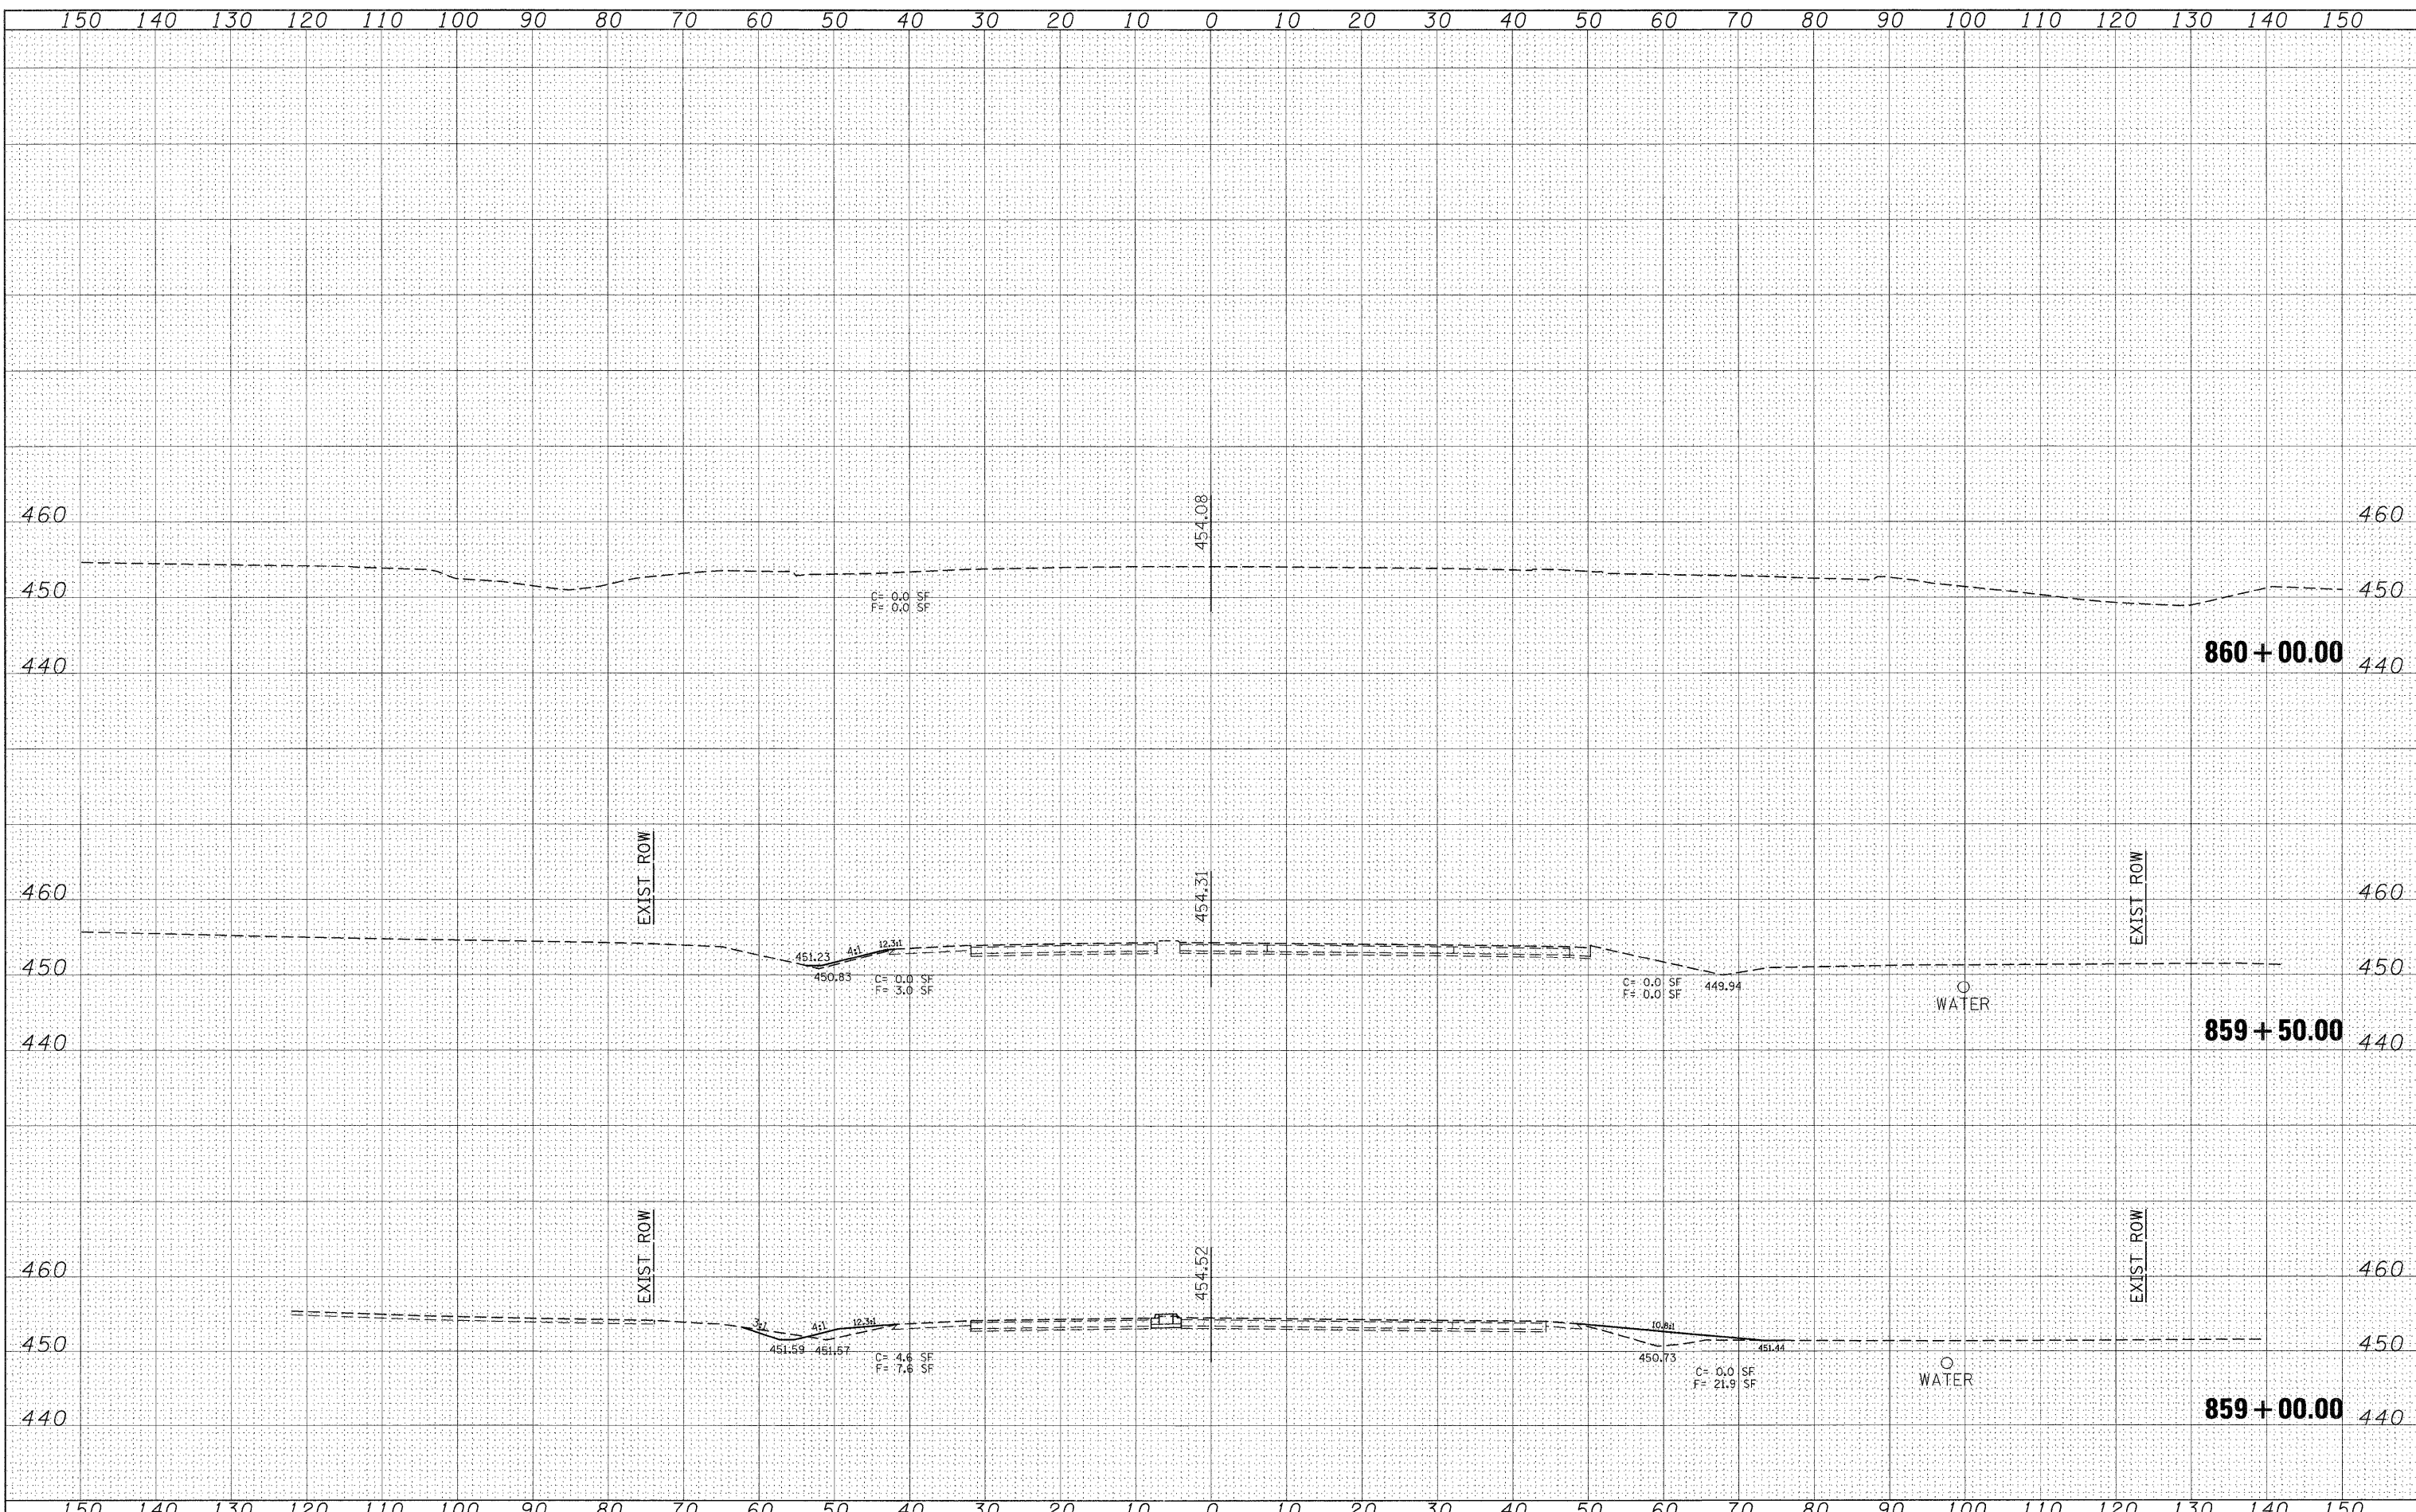

FILE NAME = c:\pwork\pwork\knightsm\d0157472\78155-shr\sheet-13.dgn
 USER NAME = knightsm
 PLOT SCALE = 10.0000' / IN.
 PLOT DATE = 3/21/2011

| | |
|------------|-----------|
| DESIGNED - | REVISED - |
| DRAWN - | REVISED - |
| CHECKED - | REVISED - |
| DATE - | REVISED - |

**STATE OF ILLINOIS
 DEPARTMENT OF TRANSPORTATION**

**IL 13
 CROSS SECTIONS**

SCALE: 1"=10' SHEET NO. OF SHEETS STA. 859+00.00 TO STA. 860+00.00

| | | | | |
|--------------------|---------------------------------|-------------------|---------------------------|---------------|
| F.A.P. RTE. 331 | SECTION (1X-1R-1,RS-2,N-2,TS-3) | COUNTY WILLIAMSON | TOTAL SHEETS 167 | SHEET NO. 112 |
| CONTRACT NO. 78155 | | | ILLINOIS FED. AID PROJECT | |