


FINAL SURVEY SURVEYED BY DATE  
 PLOTTED BY DATE  
 NOTE BOOK NO.  
 AREAS CHECKED

ORIGINAL SURVEY SURVEYED BY DATE  
 PLOTTED BY DATE  
 NOTE BOOK NO.  
 AREAS CHECKED

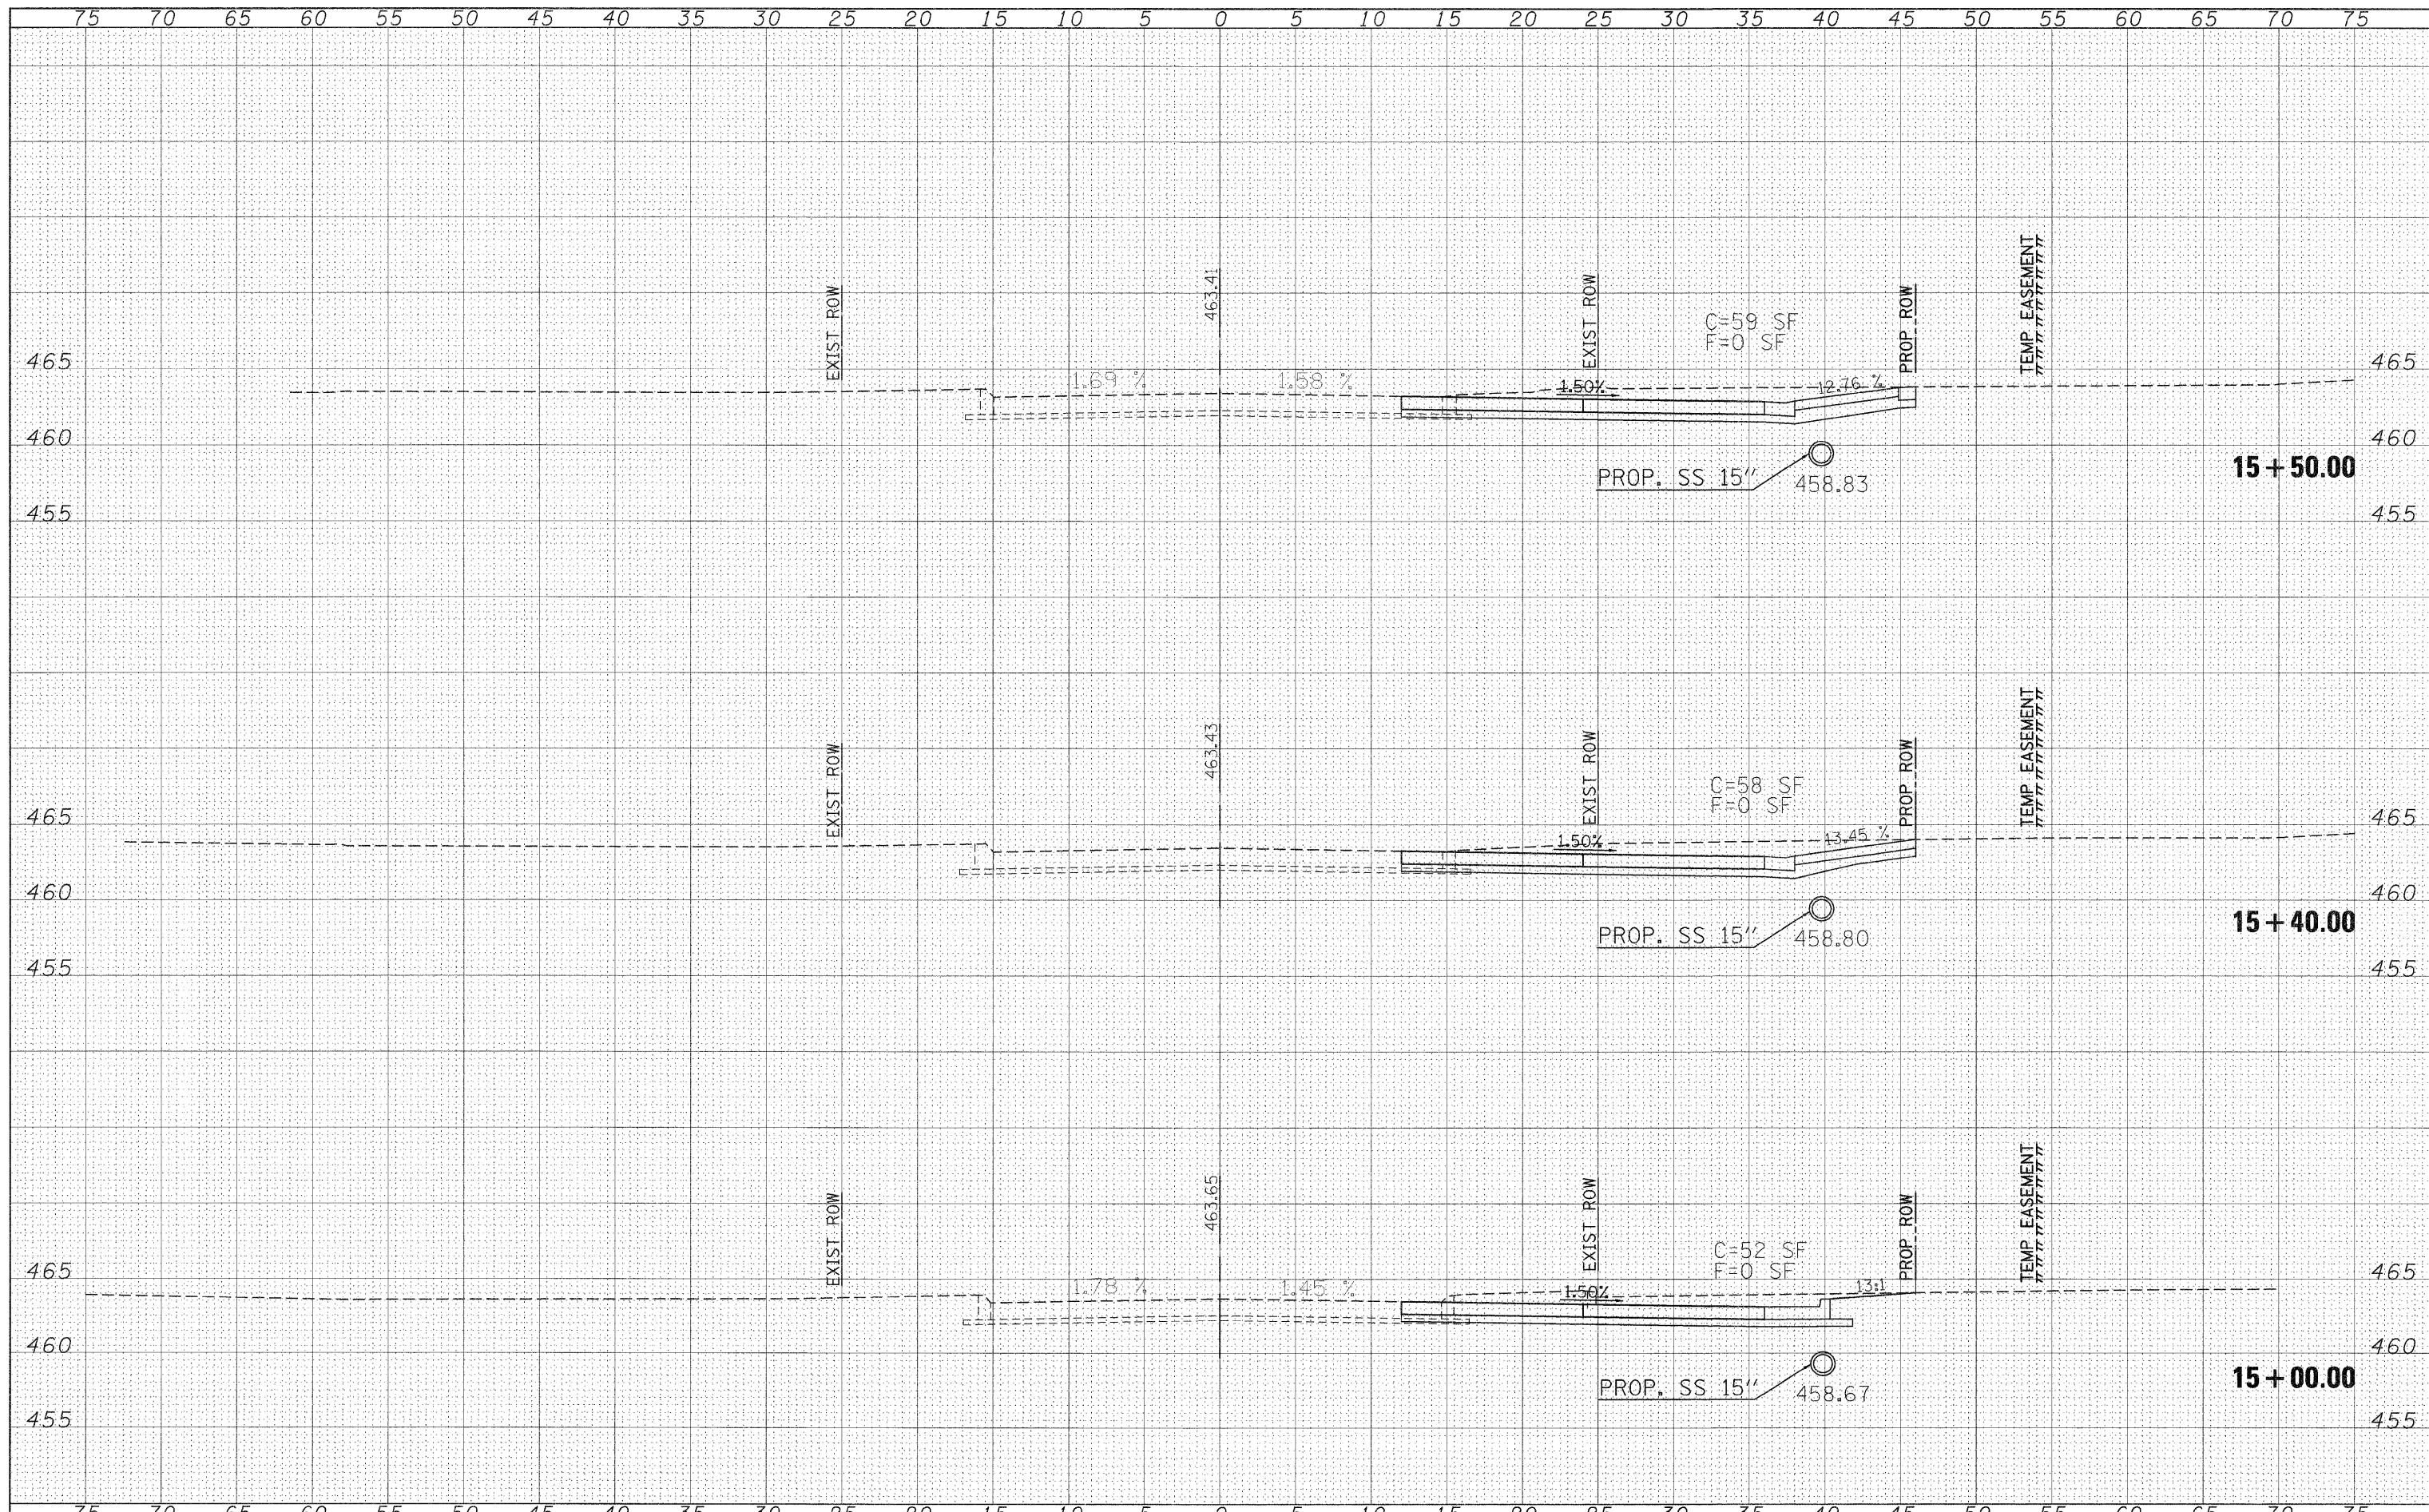

FILE NAME = c:\px\_work\pwwork\knightsm\d0157472\78155-shit-shht-Carbon.dgn

USER NAME = knightsam  
 DESIGNED -  
 DRAWN -  
 PLOT SCALE = 5.0000 "/>

CHECKED -  
 DATE -

REVISED -  
 REVISED -  
 REVISED -  
 REVISED -

**STATE OF ILLINOIS  
 DEPARTMENT OF TRANSPORTATION**

**CARBON STREET  
 CROSS SECTIONS**  
 SCALE: 1"=5'  
 SHEET NO. OF SHEETS STA. 15+00.00 TO STA. 15+50.00

F.A.P. RTE.	SECTION	COUNTY	TOTAL SHEETS	SHEET NO.
331	(1X-1R-1,RS-2,N-2,TS-3	WILLIAMSON	167	119
CONTRACT NO. 78155				
ILLINOIS FED. AID PROJECT				